



D SIZE 22" x 34" (559mm x 864mm)

PLOT: 07/08/15 9:21:01 AM


UMA FILE NAME: D265-199-00_01-M-0009_RX.dwg Saved By: rpsliet

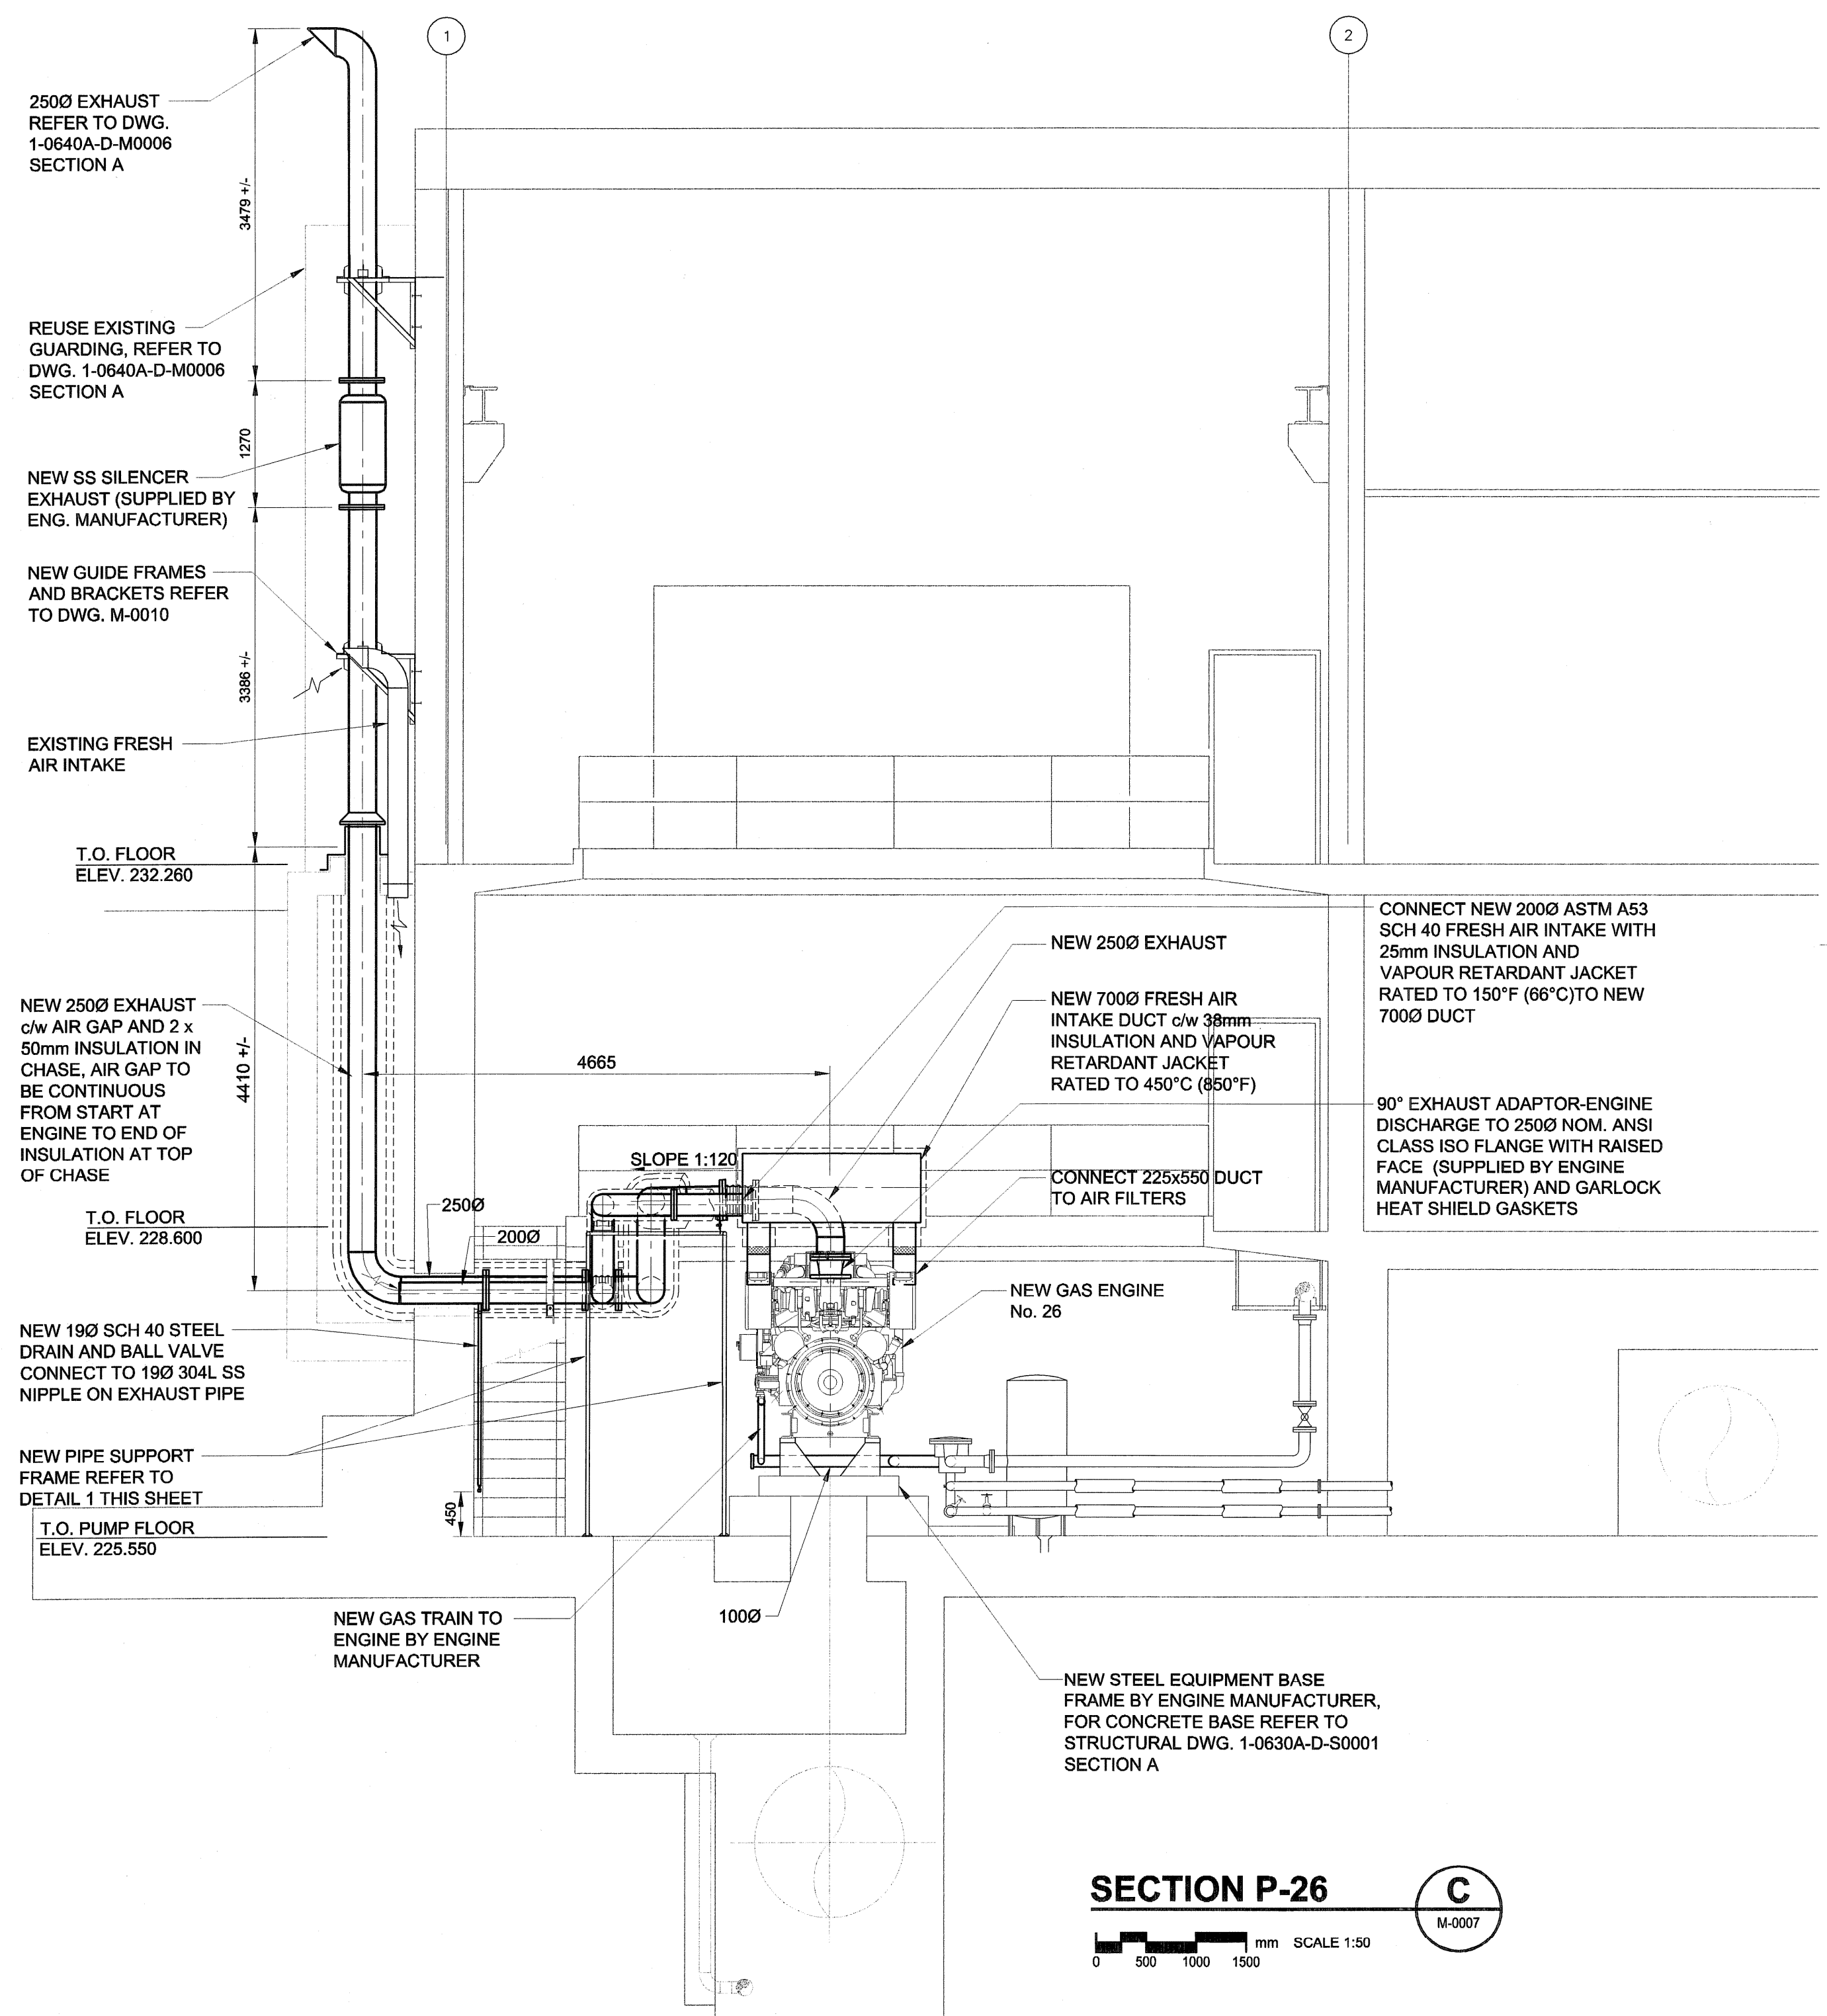

SECTION P-26 C
M-0007
0 500 1000 1500 mm SCALE 1:50

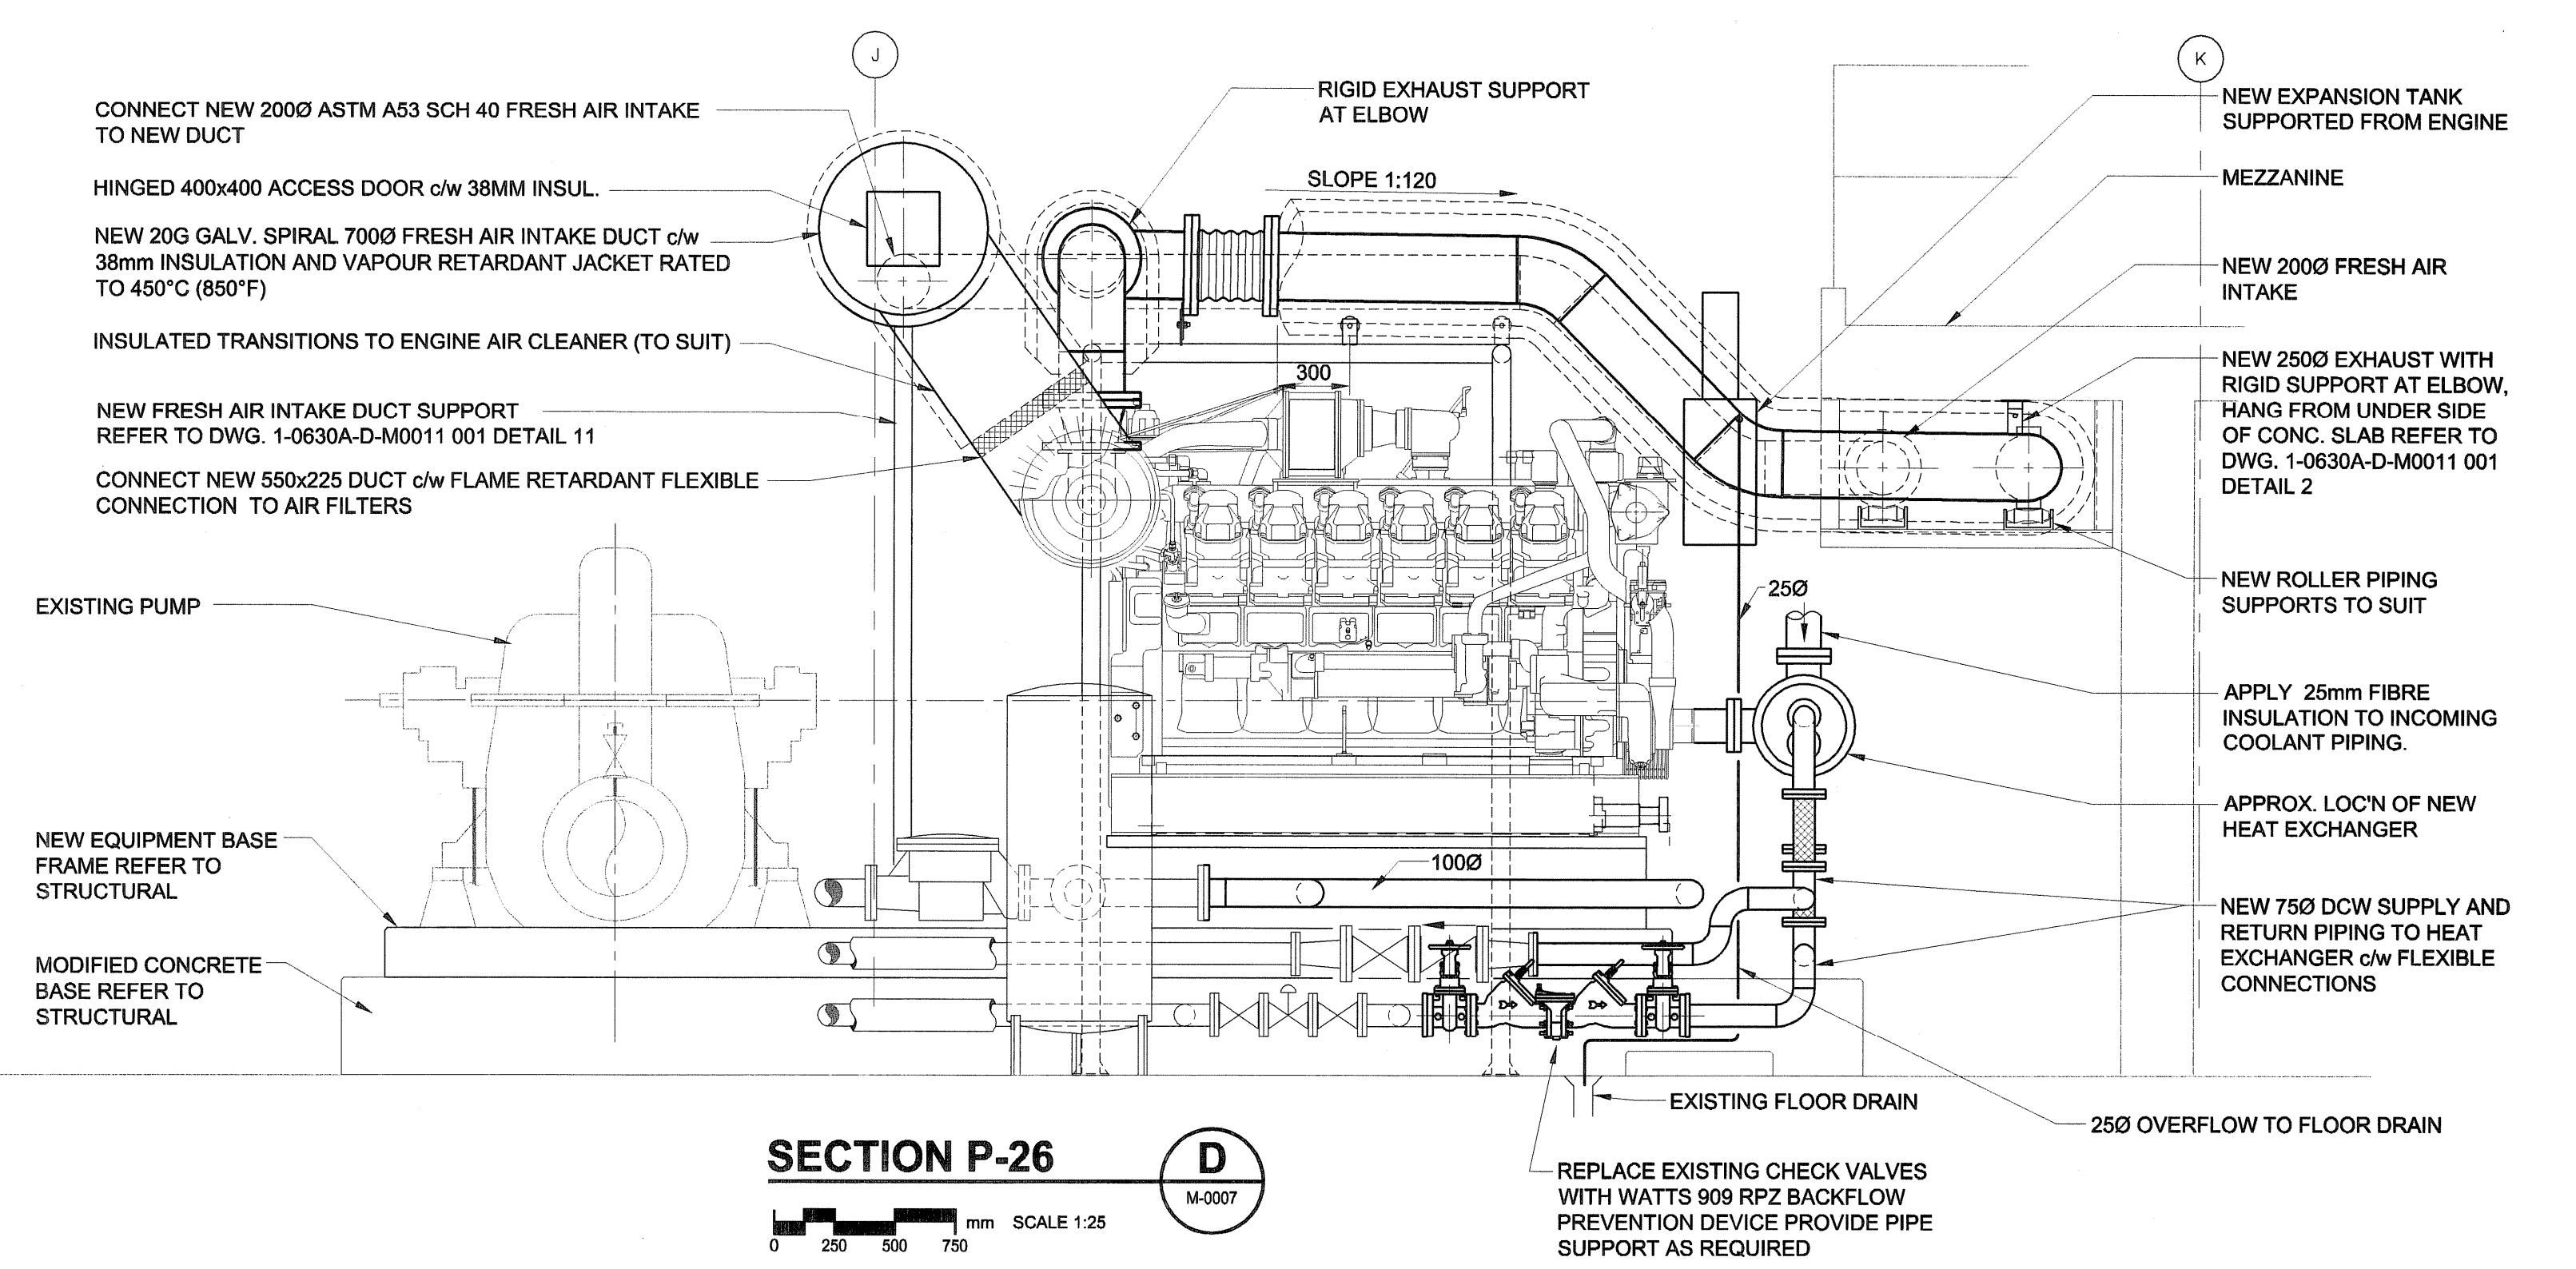

SECTION P-26 D
M-0007
0 250 500 750 mm SCALE 1:25

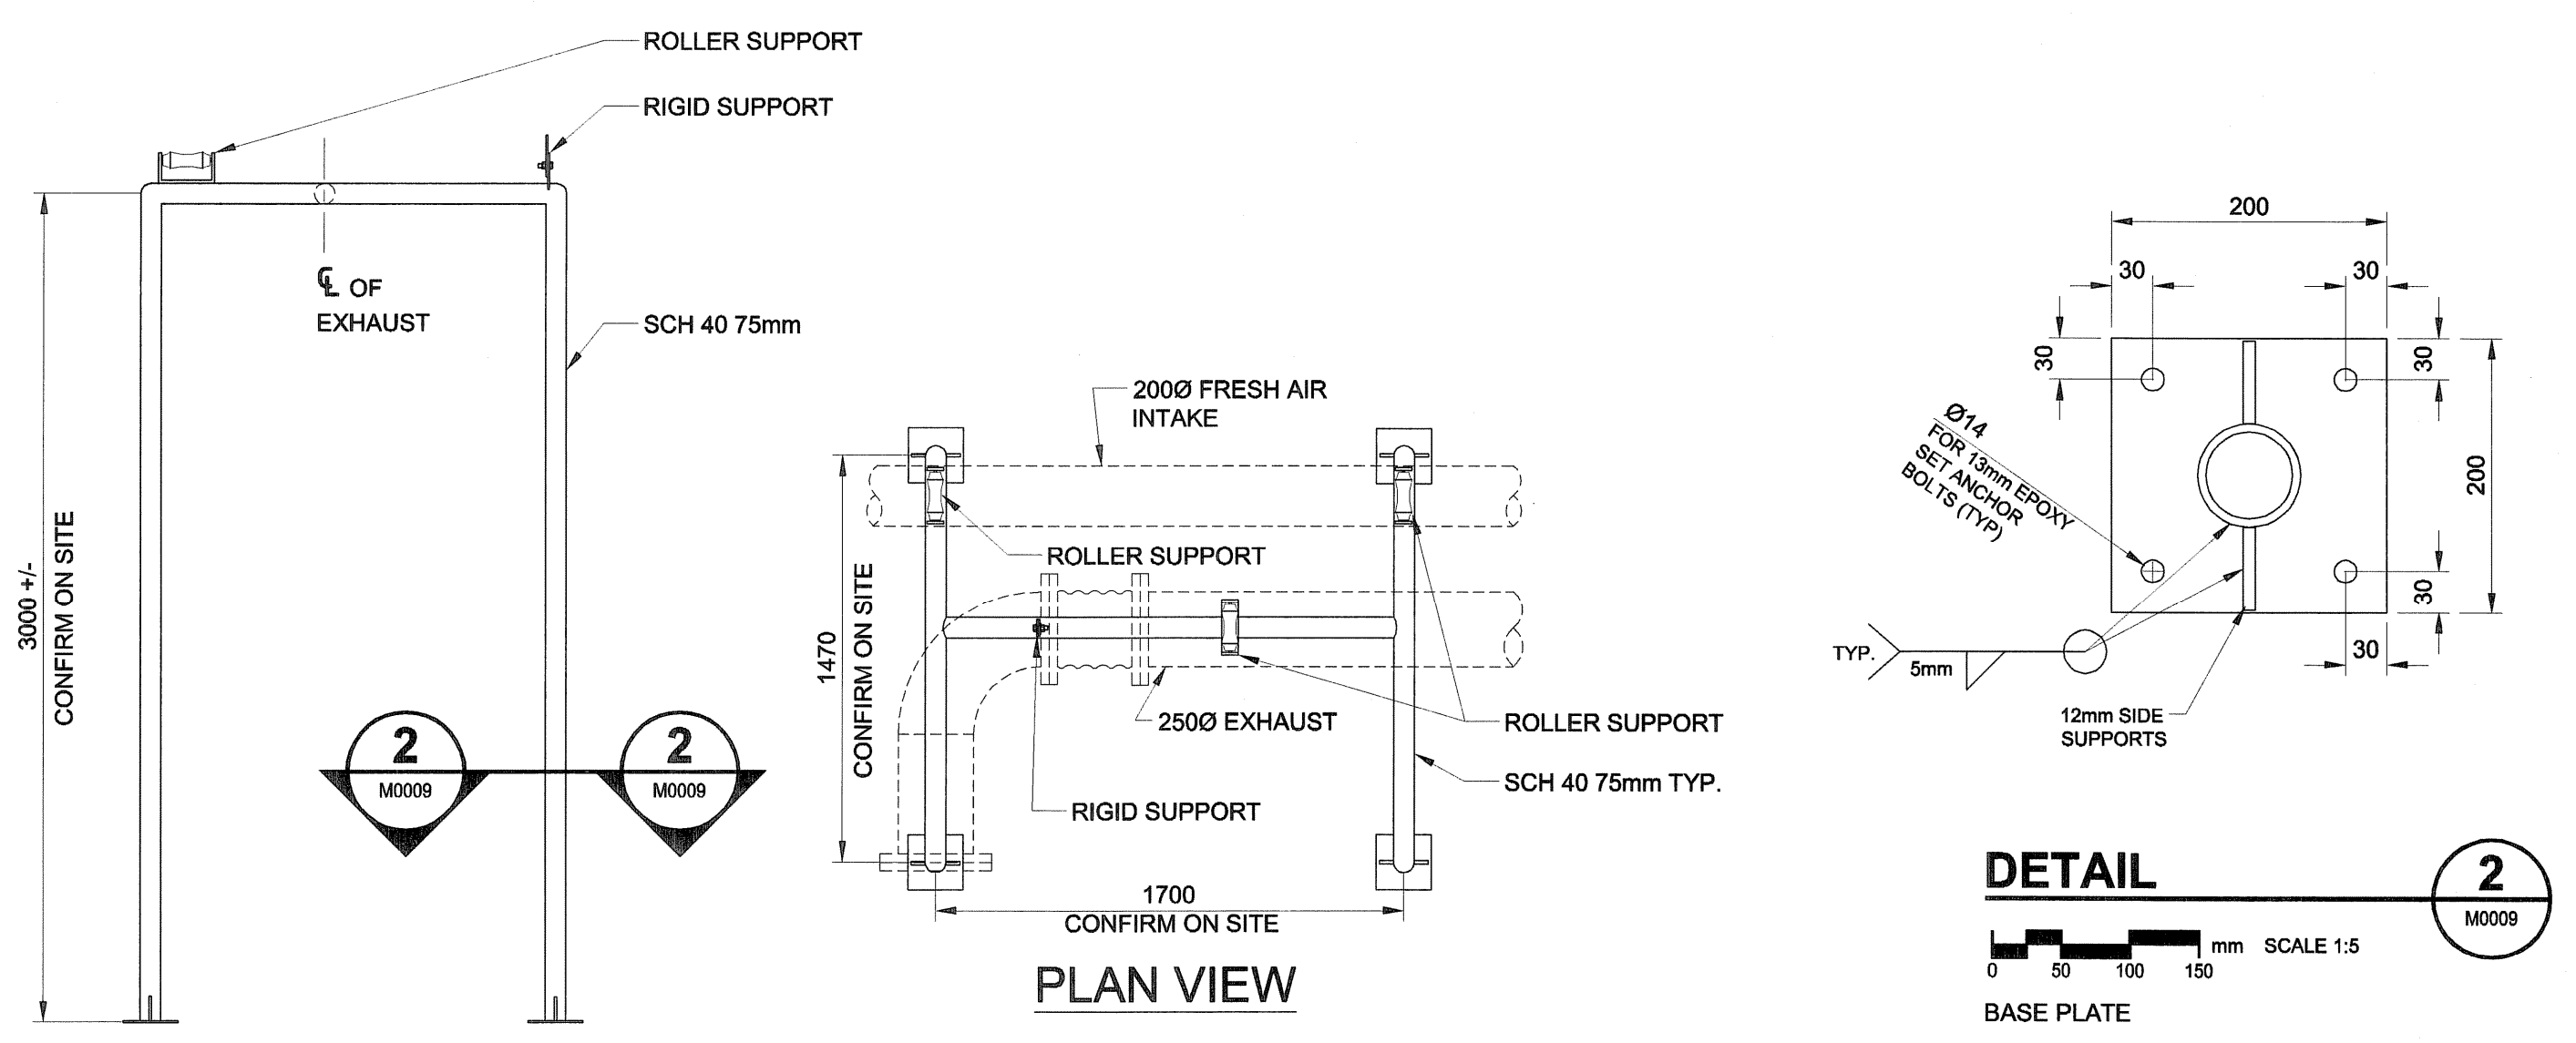

PLAN VIEW

DETAIL 1
M-0009
0 250 500 750 mm SCALE 1:25

DETAIL 2
M-0009
0 50 100 150 mm SCALE 1:5
BASE PLATE

DRN	CHK	DES	ENG	IDR
AK	RB	CC	BP	
UMA AECOM REVIEW				

B.M. ELEV.	FIELD BOOK #:	UMA AECOM	
POSTED TO LBS		DESIGNED BY CAC	CHECKED BY
		DRAWN BY RJP	APPROVED BY
		HOR. SCALE AS NOTED	RELEASED FOR CONSTRUCTION
		VERTICAL AS NOTED	DATE 07/03/09
		DATE 07/06/15	DATE
		DATE 07/05/04	DATE
		DATE 07/03/15	DATE
NO.	REVISIONS	DATE	BY

ENGINEER'S SEAL
PROVINCE OF MANITOBA C. Courchaire C.A.D. COURCHAIRE REGISTERED PROFESSIONAL ENGINEER

APEGM
Certificate of Authorization
UMA Engineering Ltd. (MB)
No. 256 Date: June 15-07

THE CITY OF WINNIPEG
WATER AND WASTE DEPARTMENT
G. C. MACLEAN PUMPING STATION
Contract No.
Natural Gas Engine Drives Replacement
Mechanical - New Construction
ENGINE P-26 REPLACEMENT - SECTIONS
CITY DRAWING NUMBER 1-0630A-D-M0009 SHEET 001 REV. C D