




ELEVATIONS

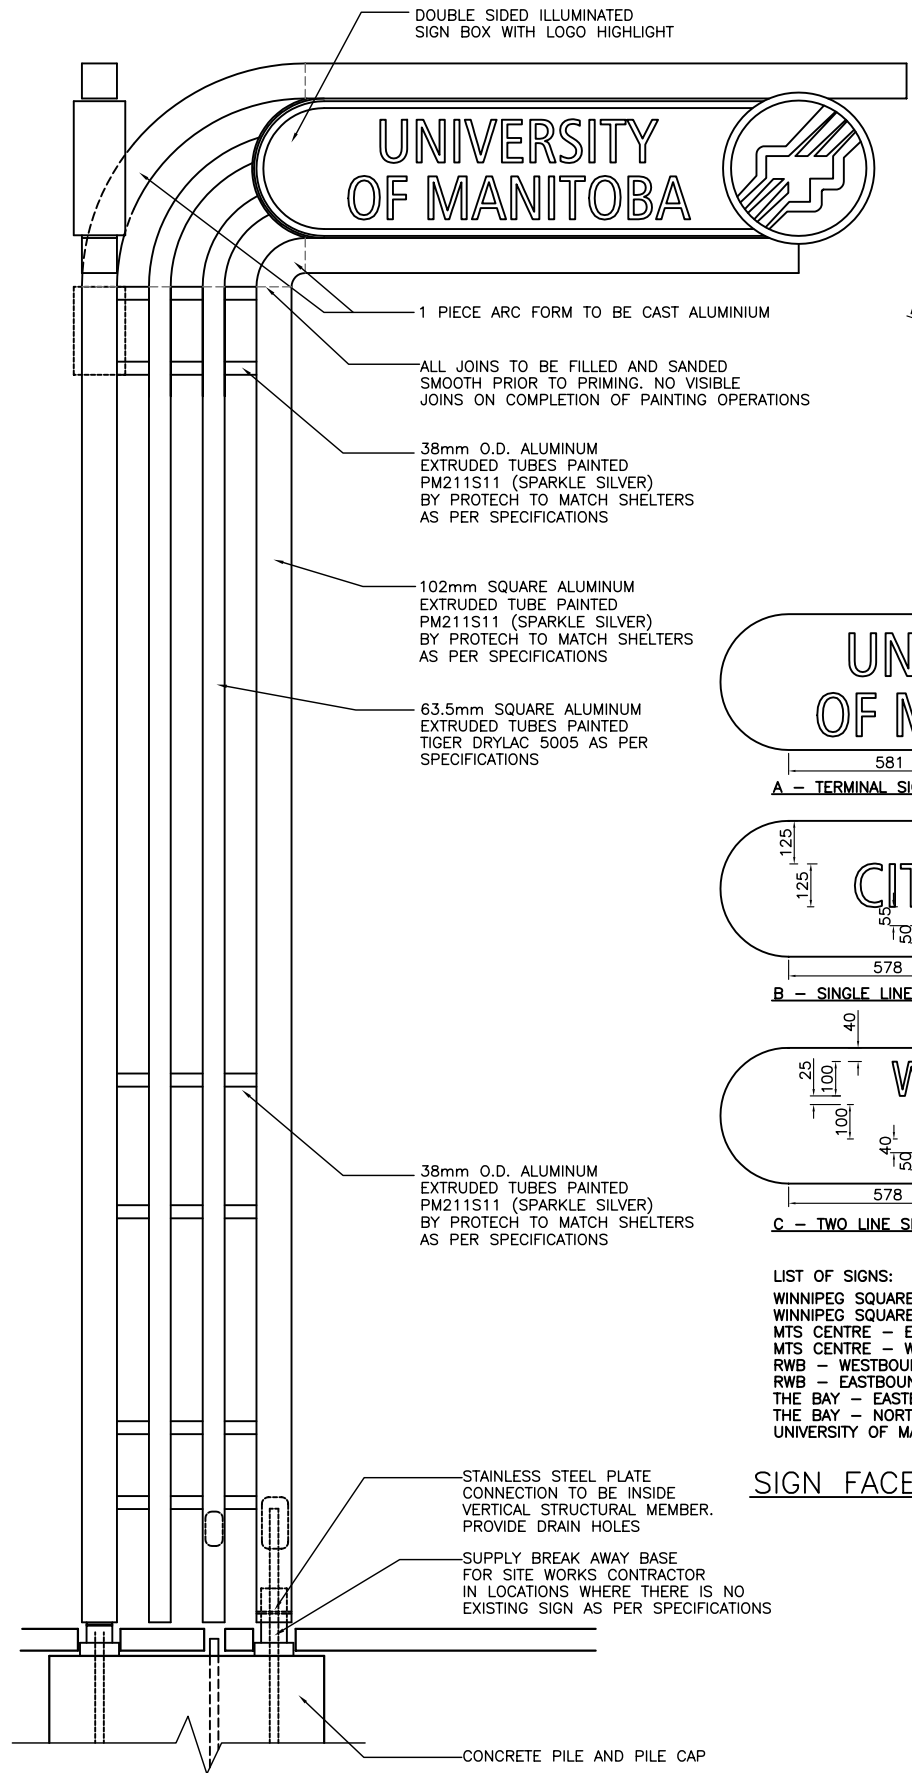

NOTE: SOME LOCATIONS WILL HAVE EXISTING BREAK AWAY BASES AND PILES. SITE MEASURE EXISTING BASES PRIOR TO FINAL FABRICATION TO ENSURE CORRECT FIT WITH BOLTS

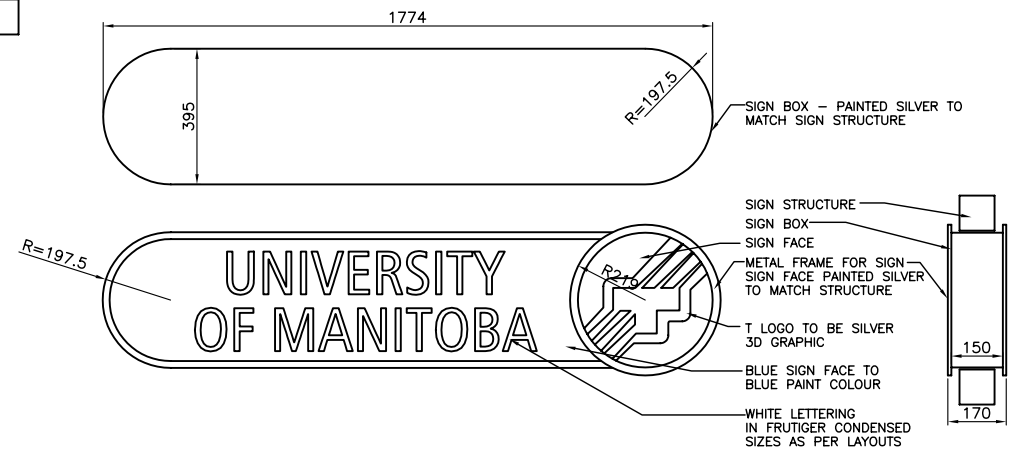


SIGN BOX DESIGN

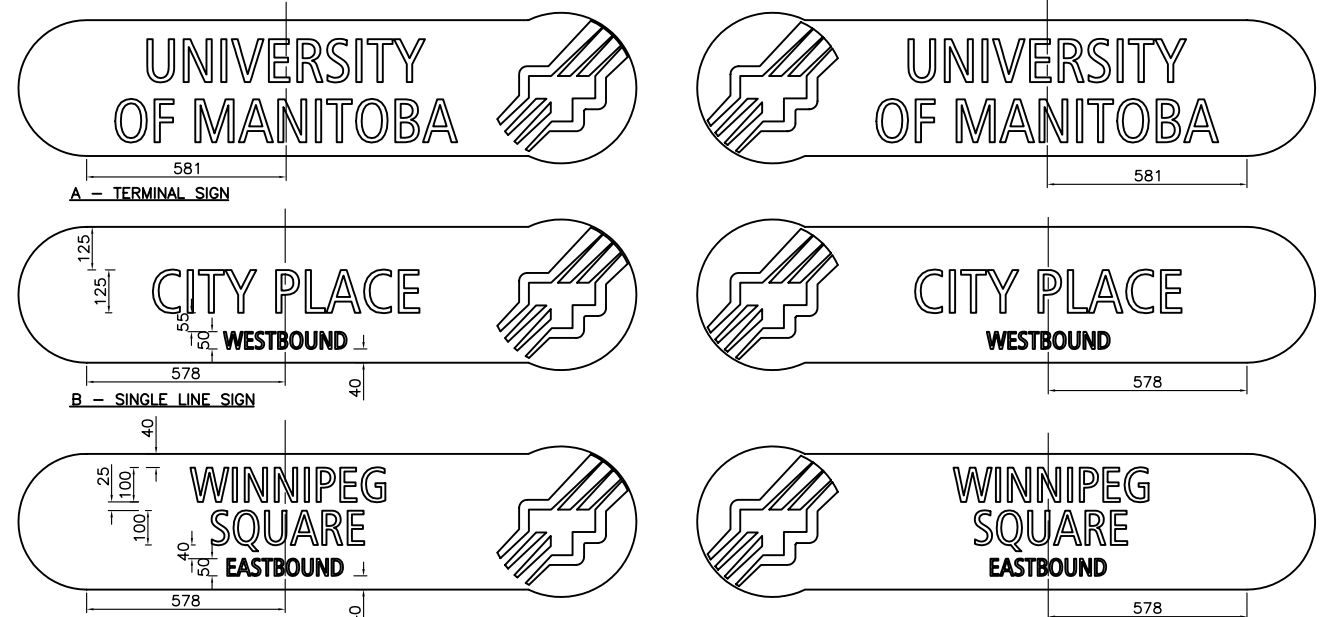

- LIST OF SIGNS:
- | | |
|-----------------------------|-------------|
| WINNIPEG SQUARE - WESTBOUND | SIGN FACE C |
| WINNIPEG SQUARE - EASTBOUND | SIGN FACE C |
| MTS CENTRE - EASTBOUND | SIGN FACE B |
| MTS CENTRE - WESTBOUND | SIGN FACE B |
| RWB - WESTBOUND | SIGN FACE B |
| RWB - EASTBOUND | SIGN FACE B |
| THE BAY - EASTBOUND | SIGN FACE B |
| THE BAY - NORTHBOUND | SIGN FACE B |
| UNIVERSITY OF MANITOBA (x2) | SIGN FACE A |

SIGN FACE LAYOUTS

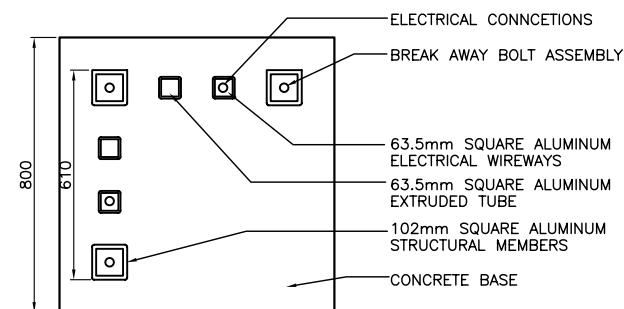

PLAN VIEW AT BASE

No.	Revisions	Date	By
Date	Scale		
04-05-06	N.T.S.		
Designed By	Drawn By	Checked By	
JW	PR	SR	

M c GOWAN · RUSSELL
Client

WINNIPEG TRANSIT
Project Title
**SUPPLY & INSTALLATION
OF ILLUMINATED TRANSIT
SIGNS & TRANSIT
PASSENGER SHELTERS**
Sheet Title
**ILLUMINATED SIGN
TYPE 1**

Project No. 06-013 Drawing No. LS-1