


COCKBURN STREET

MCMILLAN AVE

LANE

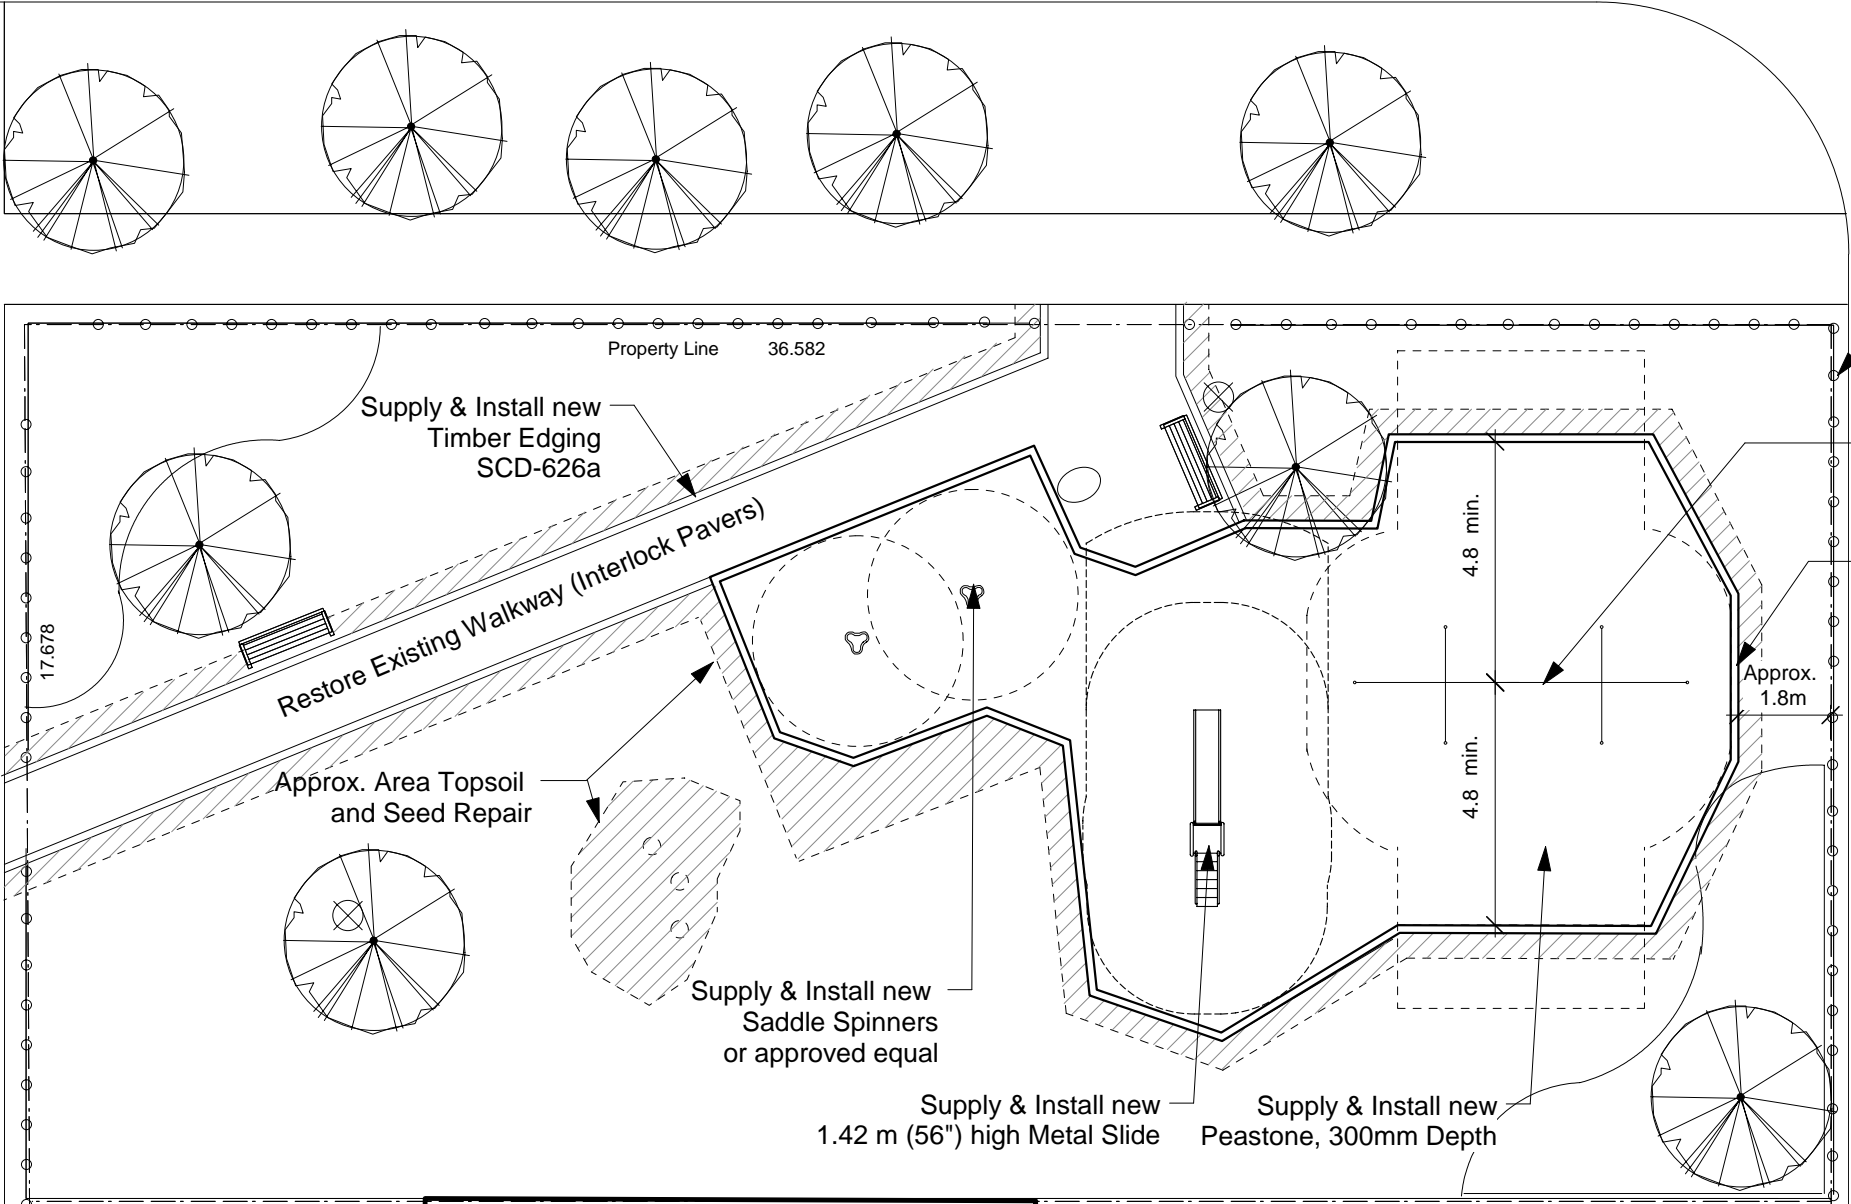

- Existing Post and Chain Fence
- Supply & Install new 2.4 m (8') high 2 place Swing Set c/w 1 belt and 1 baby swing seats
- Supply & Install new Timber Edging SCD-638a

NOTE: Layout is approximate. Timber edging must be adjusted to meet component size and safety zone requirements. Final layout to be approved by Contract Administrator.

LOCATION OF UNDERGROUND STRUCTURES AS SHOWN ARE BASED ON THE BEST INFORMATION AVAILABLE BUT NO GUARANTEE IS GIVEN THAT ALL EXISTING UTILITIES ARE SHOWN OR THAT THE GIVEN LOCATIONS ARE EXACT. CONFIRMATION OF EXISTENCE AND EXACT LOCATION OF ALL SERVICES MUST BE OBTAINED FROM THE INDIVIDUAL UTILITIES BEFORE PROCEEDING WITH CONSTRUCTION.



THE CITY OF WINNIPEG
 Planning, Property and Development Department
 Planning and Land Use Division
 Unit 15 - 30 Fort Street, Winnipeg, MB, (R3C 4X5)

DESIGNED BY	CH/DB	CHECKED BY	DB	APPROVED BY
DRAWN BY	CH/DB	RELEASED FOR CONSTRUCTION		
HORIZ. SCALE	1 : 150			
VERT. SCALE	1 : 150			
DATE	May/07	MANAGER, PLANNING AND LAND USE DIVISION	DATE	

DRAWING TITLE
BENSON PARK
 Proposed Development

CAD DRAWING NO.
 DRAWING NO.
B.102-B