



1 SECTION  
WY-S0403 1:20

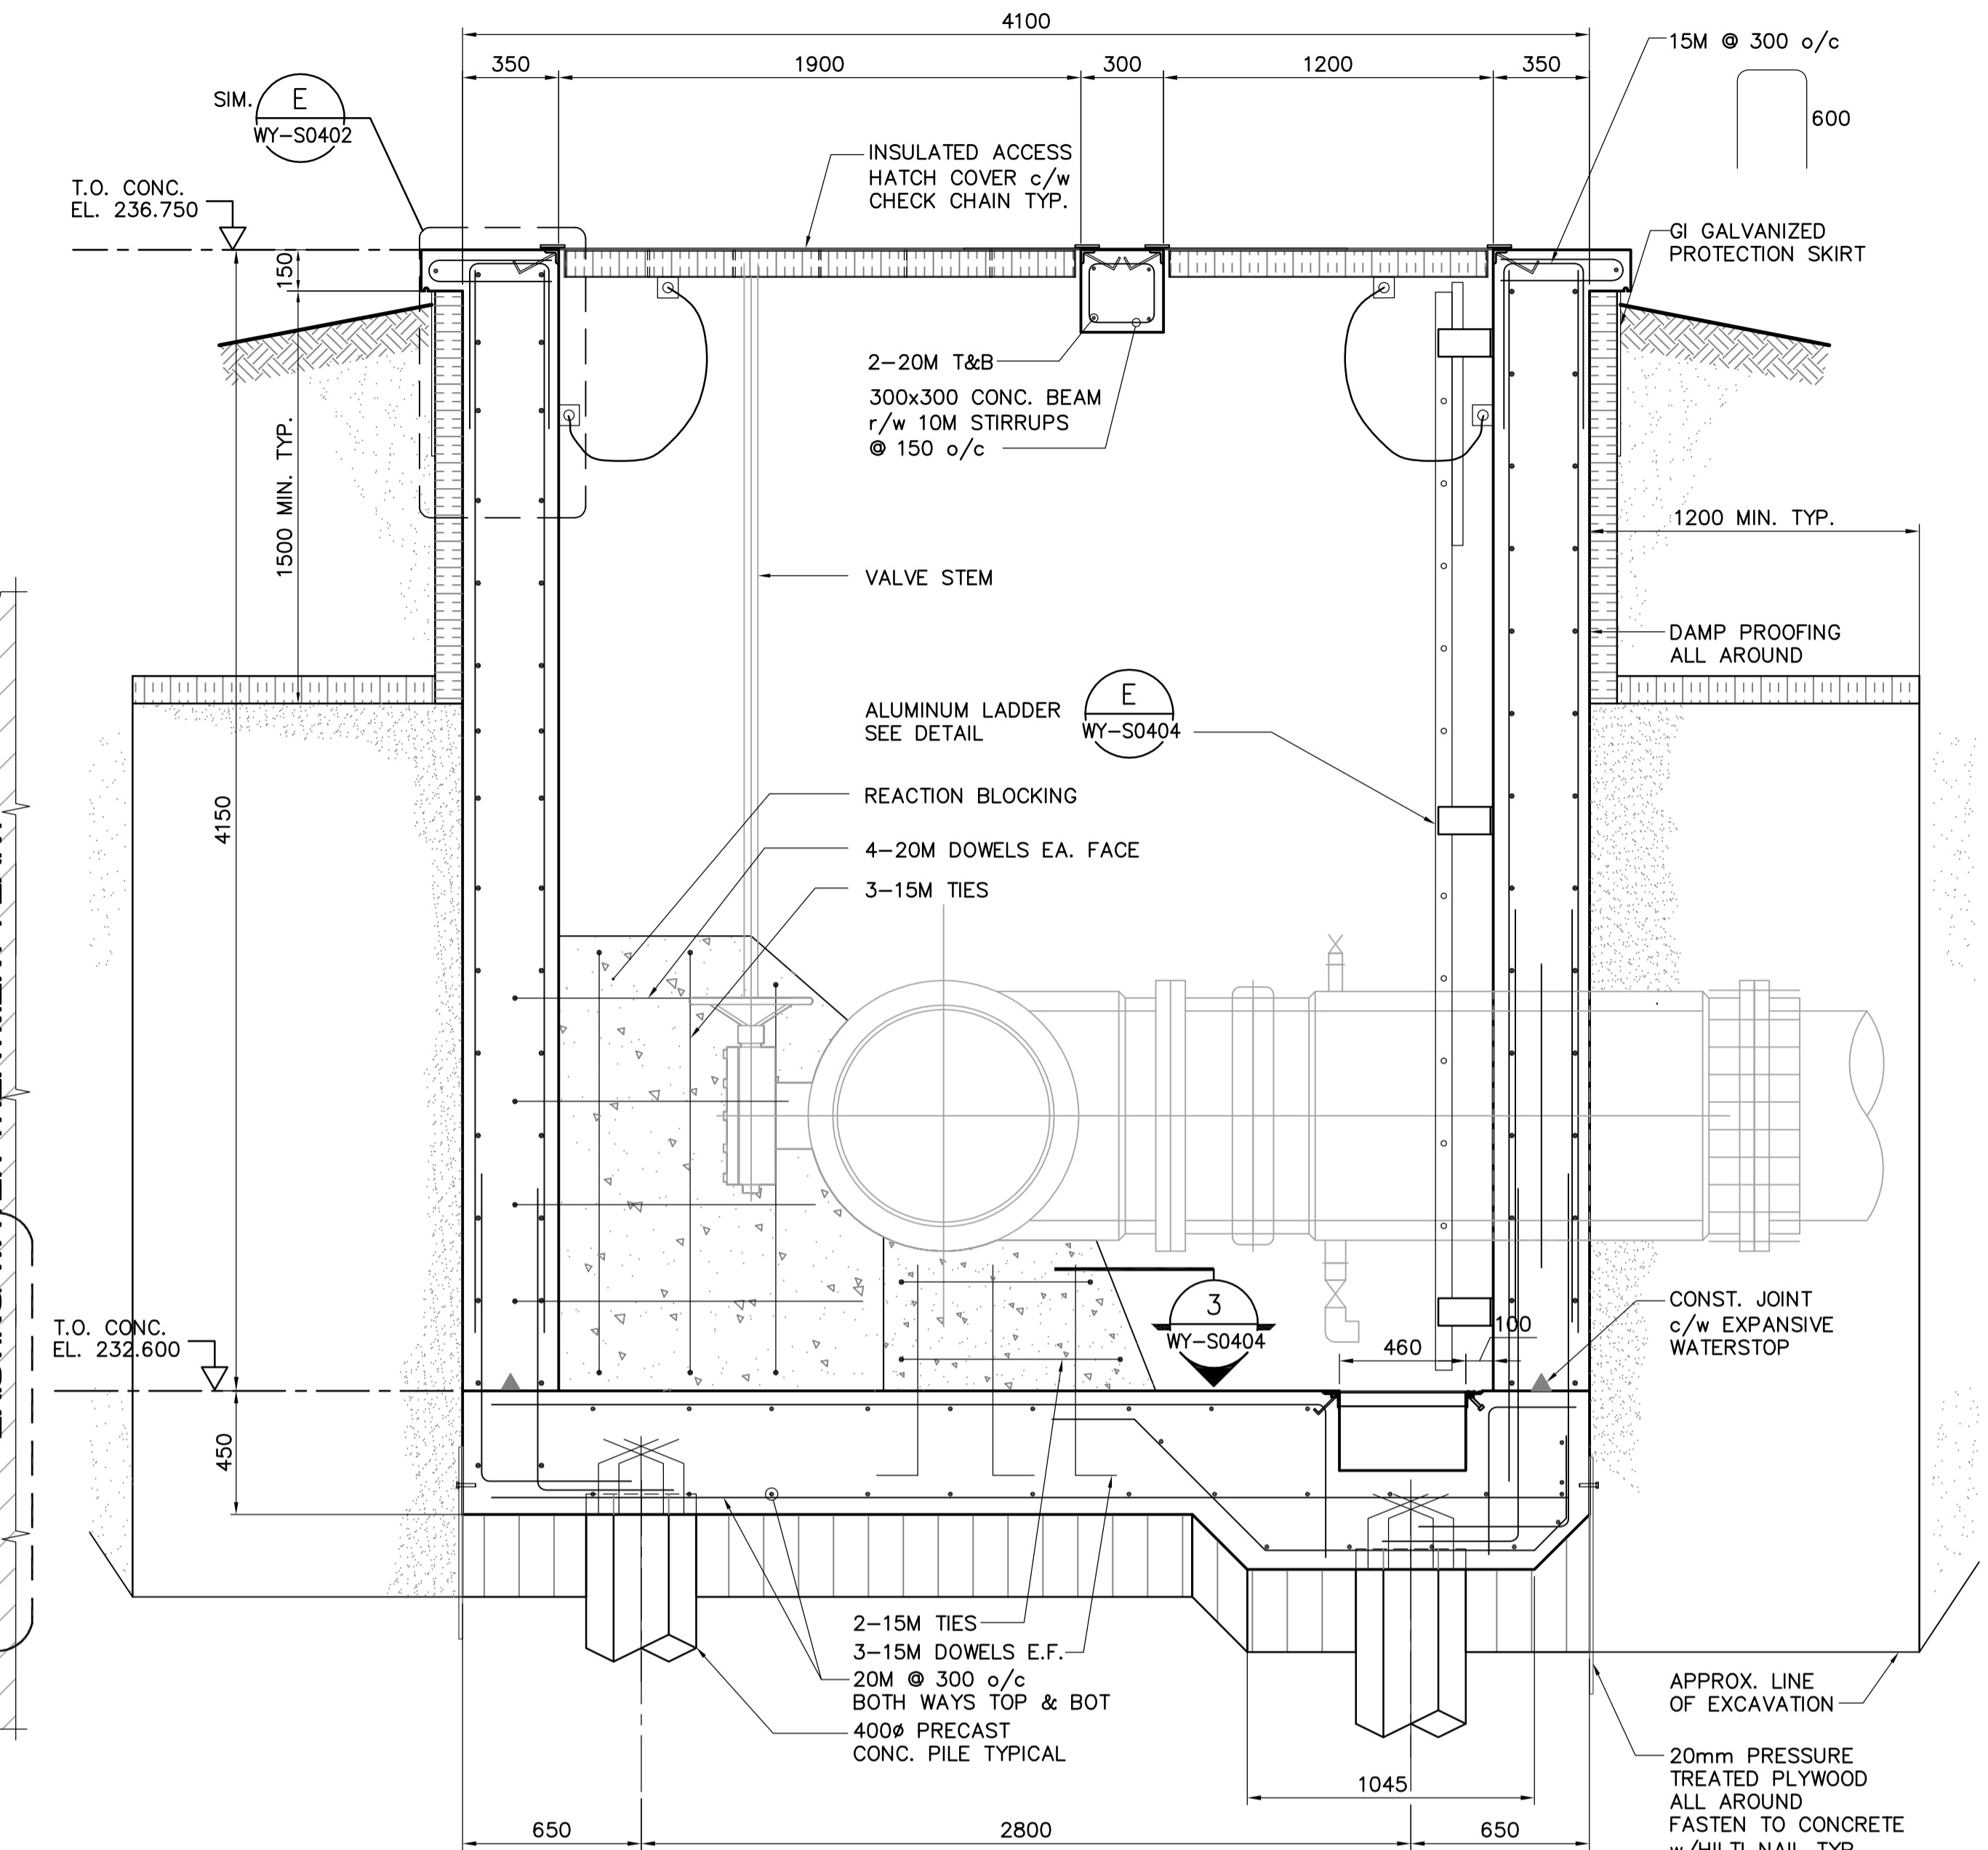


2 SECTION  
WY-S0403 1:20

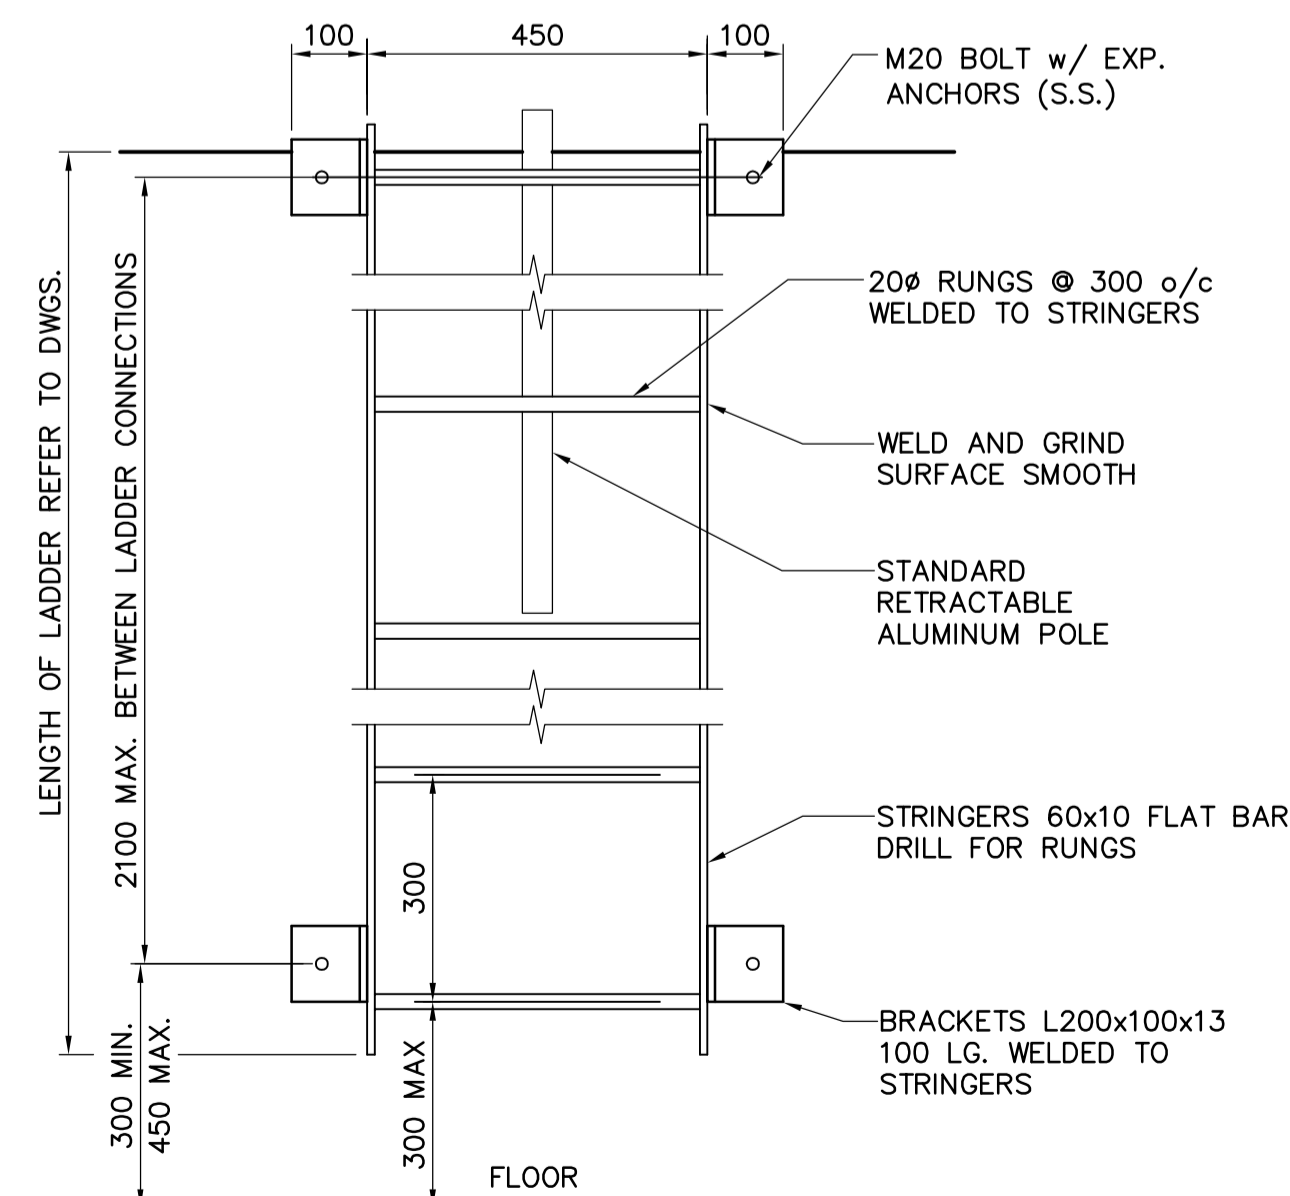

E DETAIL  
WY-S0404 NTS

NOTE:  
ALL MATERIAL TO BE ALUMINUM

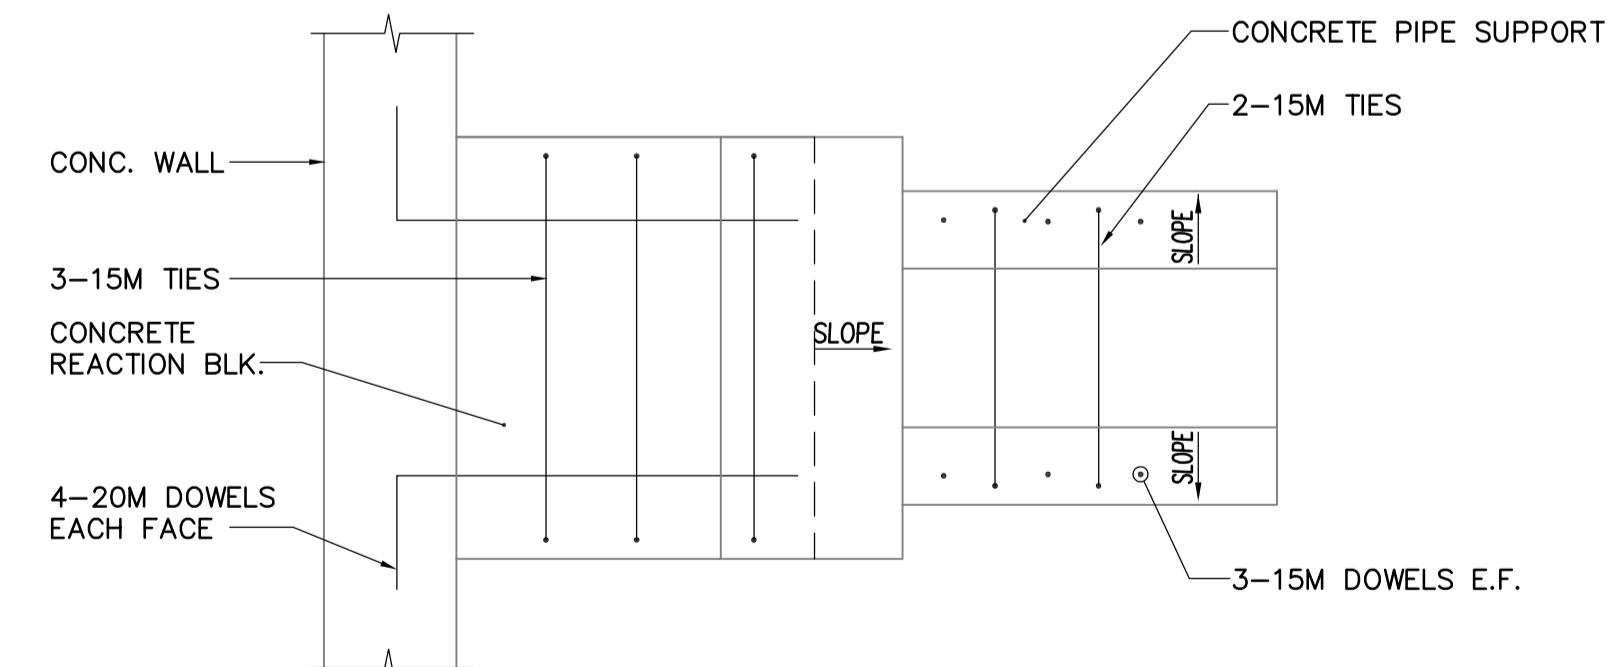

3 SECTION  
WY-S0404 1:20

 Certificate of Authorization Earth Tech Canada Inc. No. 730 Expiry: April 30, 2007	B.M. ELEV.	 Frederickson Cooper ARCHITECTS DESIGNED BY GGP / AP DRAWN BY CMF SCALE: AS NOTED 00 ISSUED FOR TENDER 07/01/26 CMF NO. REVISIONS DATE BY DATE 2006/11/14	 A Tyco International Ltd. Company CHECKED BY MK APPROVED BY AHL RELEASED FOR CONSTRUCTION BY: R. SOROKOWSKI DATE 2007/01/26	ENGINEER'S SEAL	 THE CITY OF WINNIPEG WATER AND WASTE DEPARTMENT ENGINEERING DIVISION WATER TREATMENT PLANT WTP OVERFLOW SUPERNATANT LINE STRUCTURAL SUPERNATANT VALVE CHAMBER 2 SECTIONS & DETAILS	CITY FILE NUMBER
	ORIGINAL SIGNED BY			CITY SHEET OF		
	A. POCHANART 2007/01/26			CITY DRAWING NUMBER		
	CONSULTANT DRAWING NO. WY-S0404			1-0601Y-A-S0404-001-000		