


- HYP-050
- HYP-050
- HYP-050
- HYP-050
- CS-050
- CS-050
- AA-050
- AA-050
- PLS-025
- PLS-025
- HYP-025


4  
WB-M0462  
TYP

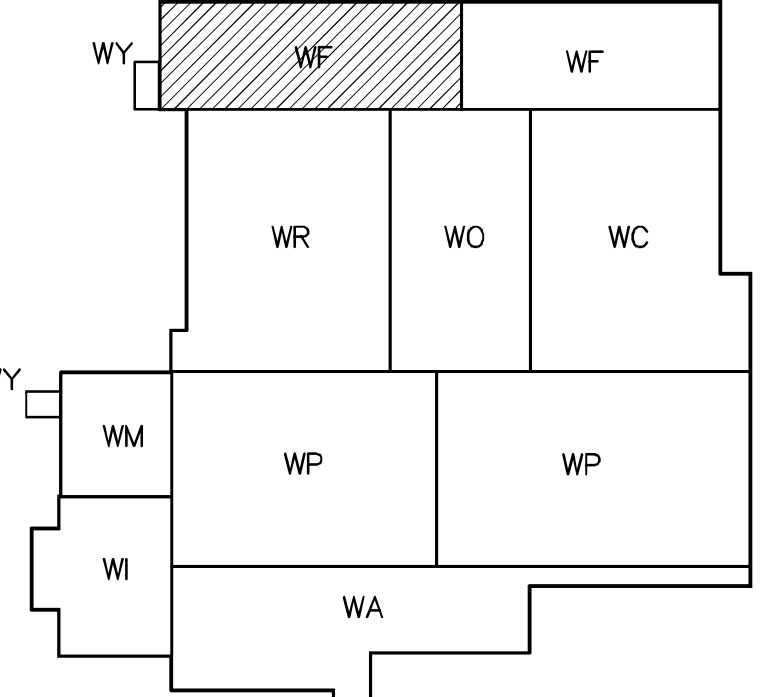

KEY PLAN

- NOTES:**
1. SUPPLY BY OTHERS, INSTALLATION BY CONTRACTOR.
  2. CONTINUOUS PIPE SHOWN WITH BREAK LINES FOR CLARITY.

PLAN AT EL 240.740  
1:100

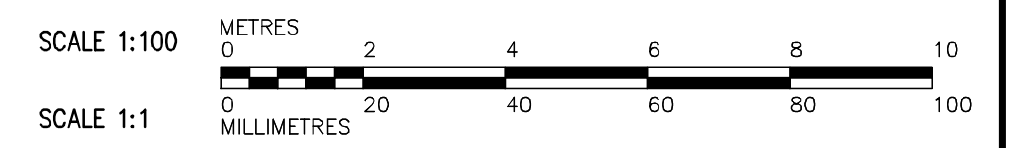

FOR INFORMATION ONLY - ISSUED WITH  
BID OPPORTUNITY 792-2006 - ADDENDUM 8

**APEGM**  
Certificate of Authorization  
CH2M HILL Canada Ltd.  
No. 1441 Expiry: April 30, 2007

NO.	REVISIONS	DATE	BY
01	ISSUED FOR CONSTRUCTION	06/07/28	TB
00	ISSUED FOR TENDER	06/03/29	TB

DESIGNED BY: TB	CHECKED BY: LS
DRAWN BY: TAR/EK	APPROVED BY: AHL
SCALE: 1:100	RELEASED FOR CONSTRUCTION BY: R. SOROKOWSKI
DATE: 2005/07/08	DATE: 2006/03/29

ENGINEER'S SEAL  
ORIGINAL SIGNED BY  
P. WOBMA  
2006/03/29  
CONSULTANT DRAWING NO.  
WF-M0121

**THE CITY OF WINNIPEG**  
WATER AND WASTE DEPARTMENT  
ENGINEERING DIVISION

WATER TREATMENT PLANT  
FILTRATION  
MECHANICAL AND ELECTRICAL

PROCESS MECHANICAL  
FILTRATION AREA 1  
UPPER CHANNEL PLAN

CITY FILE NUMBER  
SHEET OF  
CITY DRAWING NUMBER  
1-0601F-A-M0121-001-01D