


1 MAIN LEVEL GENERAL ARRANGMENT PLAN
1:75

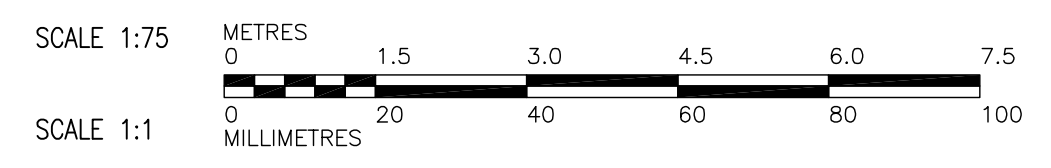

GENERAL NOTES

1. COORDINATE WITH OTHER TRADES.

 Certificate of Authorization Earth Tech Canada Inc. No. 730 Expiry: April 30, 2007	B.M. ELEV.	 Frederickson Cooper ARCHITECTS	 A Terra International Ltd. Company	ENGINEER'S SEAL	 THE CITY OF WINNIPEG WATER AND WASTE DEPARTMENT ENGINEERING DIVISION
				DESIGNED BY: LJW/DJP CHECKED BY: PVL/AMA DRAWN BY: LJW/DJP APPROVED BY: AHL SCALE: 1:75 RELEASED FOR CONSTRUCTION BY: R. SOROKOWSKI	
	00 ISSUED FOR TENDER 07/01/31 DL NO. REVISIONS DATE BY DATE	2006/09/11	2007/01/31		WATER TREATMENT PLANT BULK CHEMICAL BUILDING SODIUM HYPOCHLORITE AND CHEMICAL STORAGE BUILDING MECHANICAL MAIN LEVEL GENERAL ARRANGMENT PLAN
					CITY FILE NUMBER SHEET OF CITY DRAWING NUMBER 1-06018-A-H0110-001-000