


1 MAIN LEVEL COMPRESSED AIR PLAN
1:75

DRAWING NOTES

1 25ø CA UP, SEE CONTINUATION ON WS-H0124. PROVIDE QUICK CONNECT ON EXTERIOR AT LOW LEVEL.

GENERAL NOTES

1. COORDINATE WITH OTHER TRADES.

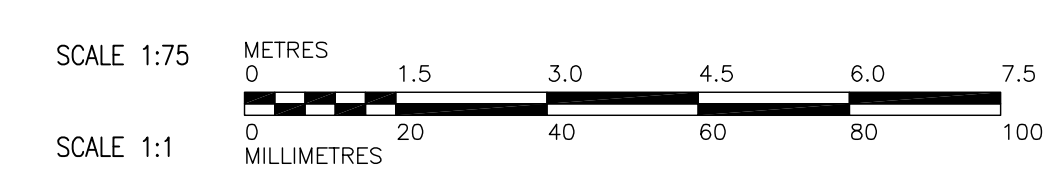

<p>Certificate of Authorization Earth Tech Canada Inc. No. 730 Expiry: April 30, 2007</p>	B.M. ELEV.	<p>Frederickson Cooper ARCHITECTS</p>	<p>A Tyco International Ltd. Company</p>	ENGINEER'S SEAL	<p>THE CITY OF WINNIPEG WATER AND WASTE DEPARTMENT ENGINEERING DIVISION</p>	
				DESIGNED BY JDB		CHECKED BY PVL/AMA
		DRAWN BY DL	APPROVED BY AHL	2007/01/31		<p>WATER TREATMENT PLANT BULK CHEMICAL STORAGE SODIUM HYPOCHLORITE AND CHEMICAL STORAGE BUILDING</p>
		SCALE: 1:75	RELEASED FOR CONSTRUCTION BY: R. SOROKOWSKI	CONSULTANT DRAWING NO. WS-H0113		<p>MECHANICAL MAIN LEVEL COMPRESSED AIR PLAN</p>
	00 ISSUED FOR TENDER 07/01/31 DL	NO. REVISIONS DATE BY DATE	DATE 2007/01/31		<p>CITY FILE NUMBER SHEET OF CITY DRAWING NUMBER 1-0601S-A-H0113-001-000</p>	