


A SECTION
WS-H0110 1:50

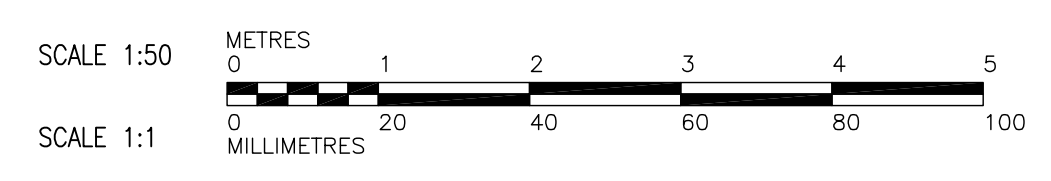

DRAWING NOTES	
①	20" GHS AND GHR TO BRIDGE.
②	100" GHS AND GHR.
③	25" GHS AND GHR TO UNIT HEATER.
④	40" GHS SERVING EXPANSION TANK AND GLYCOL FILL TANK.
⑤	30" NATURAL GAS REGULATOR VENT FOR STEAM BOILER. SEE DRAWING WS-H0403 ROUND ROOF VENT DETAIL 3.
⑥	75" NATURAL GAS REGULATOR VENT FOR HYDRONIC BOILER. SEE DRAWING WS-H0403 ROUND ROOF VENT DETAIL 3.

GENERAL NOTES	
1.	COORDINATE WITH OTHER TRADES.

 Certificate of Authorization Earth Tech Canada Inc. No. 730 Expiry: April 30, 2007	B.M. ELEV.	 Frederickson Cooper ARCHITECTS	 A Tyco International Ltd. Company	ENGINEER'S SEAL		
				DESIGNED BY JDB	CHECKED BY PVL/AMA	ORIGINAL SIGNED BY A. M. AFTANAS
				DRAWN BY DL	APPROVED BY AHL	2007/01/31
				SCALE: 1:50	RELEASED FOR CONSTRUCTION BY: R. SOROKOWSKI	CONSULTANT DRAWING NO. WS-H0201
	00 ISSUED FOR TENDER 07/01/31 LJW	DATE 2007/01/23	DATE 2007/01/31			
	NO. REVISIONS	DATE	BY			

 THE CITY OF WINNIPEG WATER AND WASTE DEPARTMENT ENGINEERING DIVISION	
WATER TREATMENT PLANT BULK CHEMICAL STORAGE SODIUM HYPOCHLORITE AND CHEMICAL STORAGE BUILDING	CITY FILE NUMBER SHEET OF CITY DRAWING NUMBER 1-0601S-A-H0201-001-000
MECHANICAL SECTION A	