


FOR HANGER H4 AND H8 –
SUPPORT FOR MECHANICAL UNITS
MAU-800 SEE NO. 2 NOTES.

NOTE:
1. SUBMIT JOIST SUPPORTED HANGER DETAIL H8 TO THE ENGINEER FOR REVIEW AND APPROVAL BEFORE FABRICATION.
2. SUBMIT SHOP DRAWINGS FOR PLATFORM AND HANGERS FOR MAU-800 TO THE ENGINEER FOR APPROVAL PRIOR TO FABRICATION.

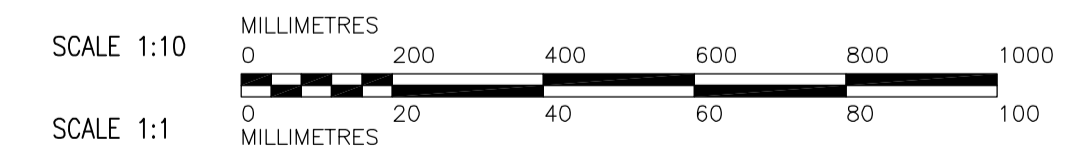

APEGM
Certificate of Authorization
Earth Tech Canada Inc.
No. 730 Expiry: April 30, 2007

B.M. ELEV.			
DESIGNED BY	ARA	CHECKED BY	AP
DRAWN BY	WDB	APPROVED BY	AHL
SCALE:	AS NOTED	RELEASED FOR CONSTRUCTION BY:	R. SOROKOWSKI
00 ISSUED FOR TENDER	07/01/31	DATE	2007/01/30
NO. REVISIONS	DATE	BY	DATE

CH2M HILL
Frederickson Cooper
ARCHITECTS

EarthTech
A Tech International Ltd. Company

DESIGNED BY: ARA
DRAWN BY: WDB
SCALE: AS NOTED

CHECKED BY: AP
APPROVED BY: AHL
RELEASED FOR CONSTRUCTION BY: R. SOROKOWSKI

DATE: 2007/01/30

ENGINEER'S SEAL
ORIGINAL SIGNED BY
A. POCHANART
2007/01/31
CONSULTANT DRAWING NO.
WS-S0128

THE CITY OF WINNIPEG
WATER AND WASTE DEPARTMENT
ENGINEERING DIVISION

WATER TREATMENT PLANT
BULK CHEMICAL BUILDING
SODIUM HYPOCHLORITE AND CHEMICAL STORAGE BUILDING

STRUCTURAL
CATWALK HANGER DETAILS

CITY FILE NUMBER
SHEET OF
CITY DRAWING NUMBER
1-06018-A-80128-001-00D