




8 SECTION @ STAIR # 15
WS-S0426 1:40

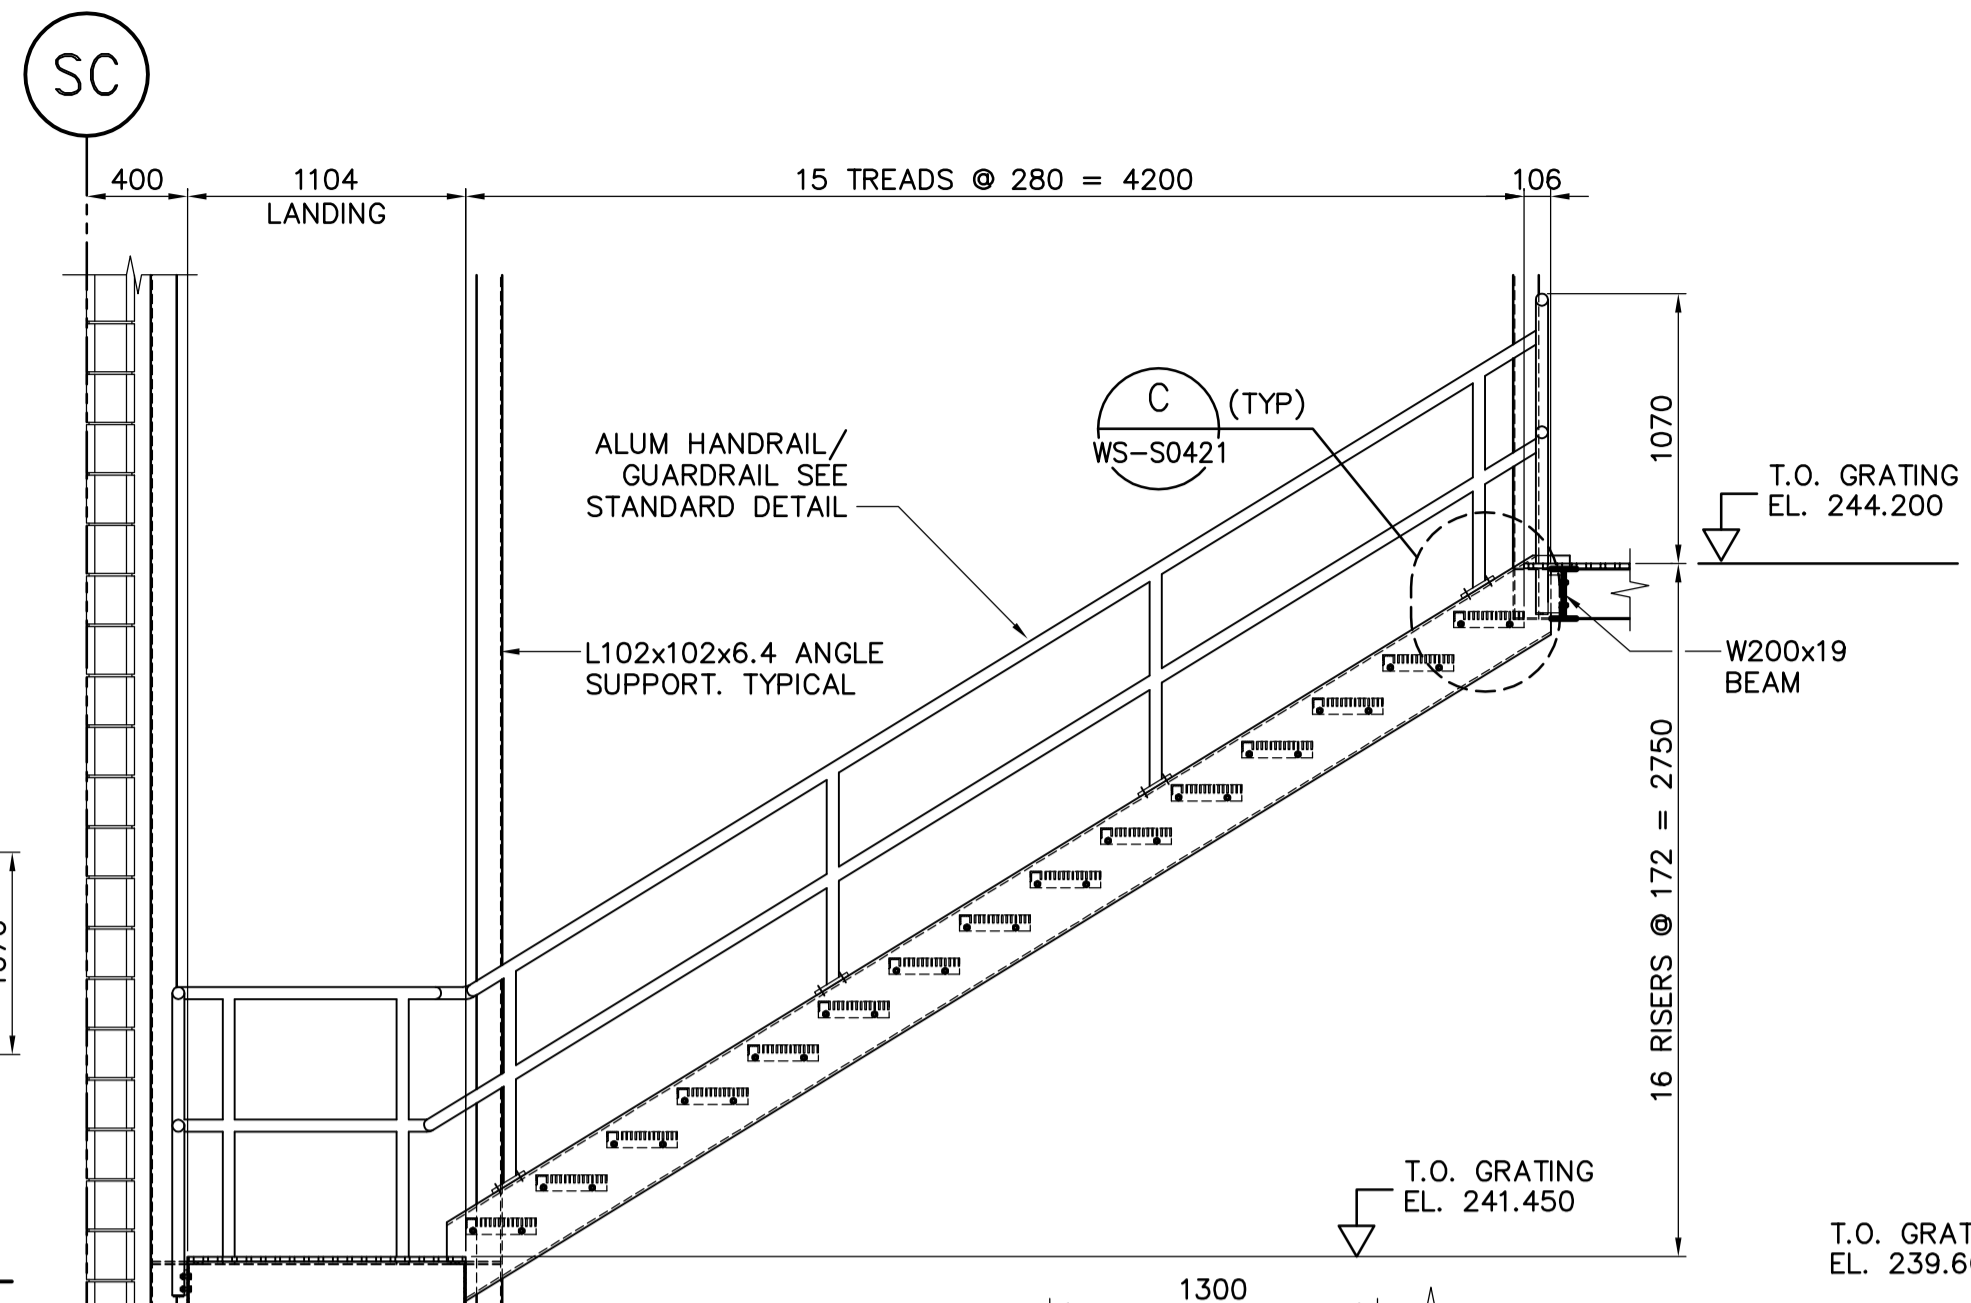


9 SECTION @ STAIR # 15
WS-S0426 1:30

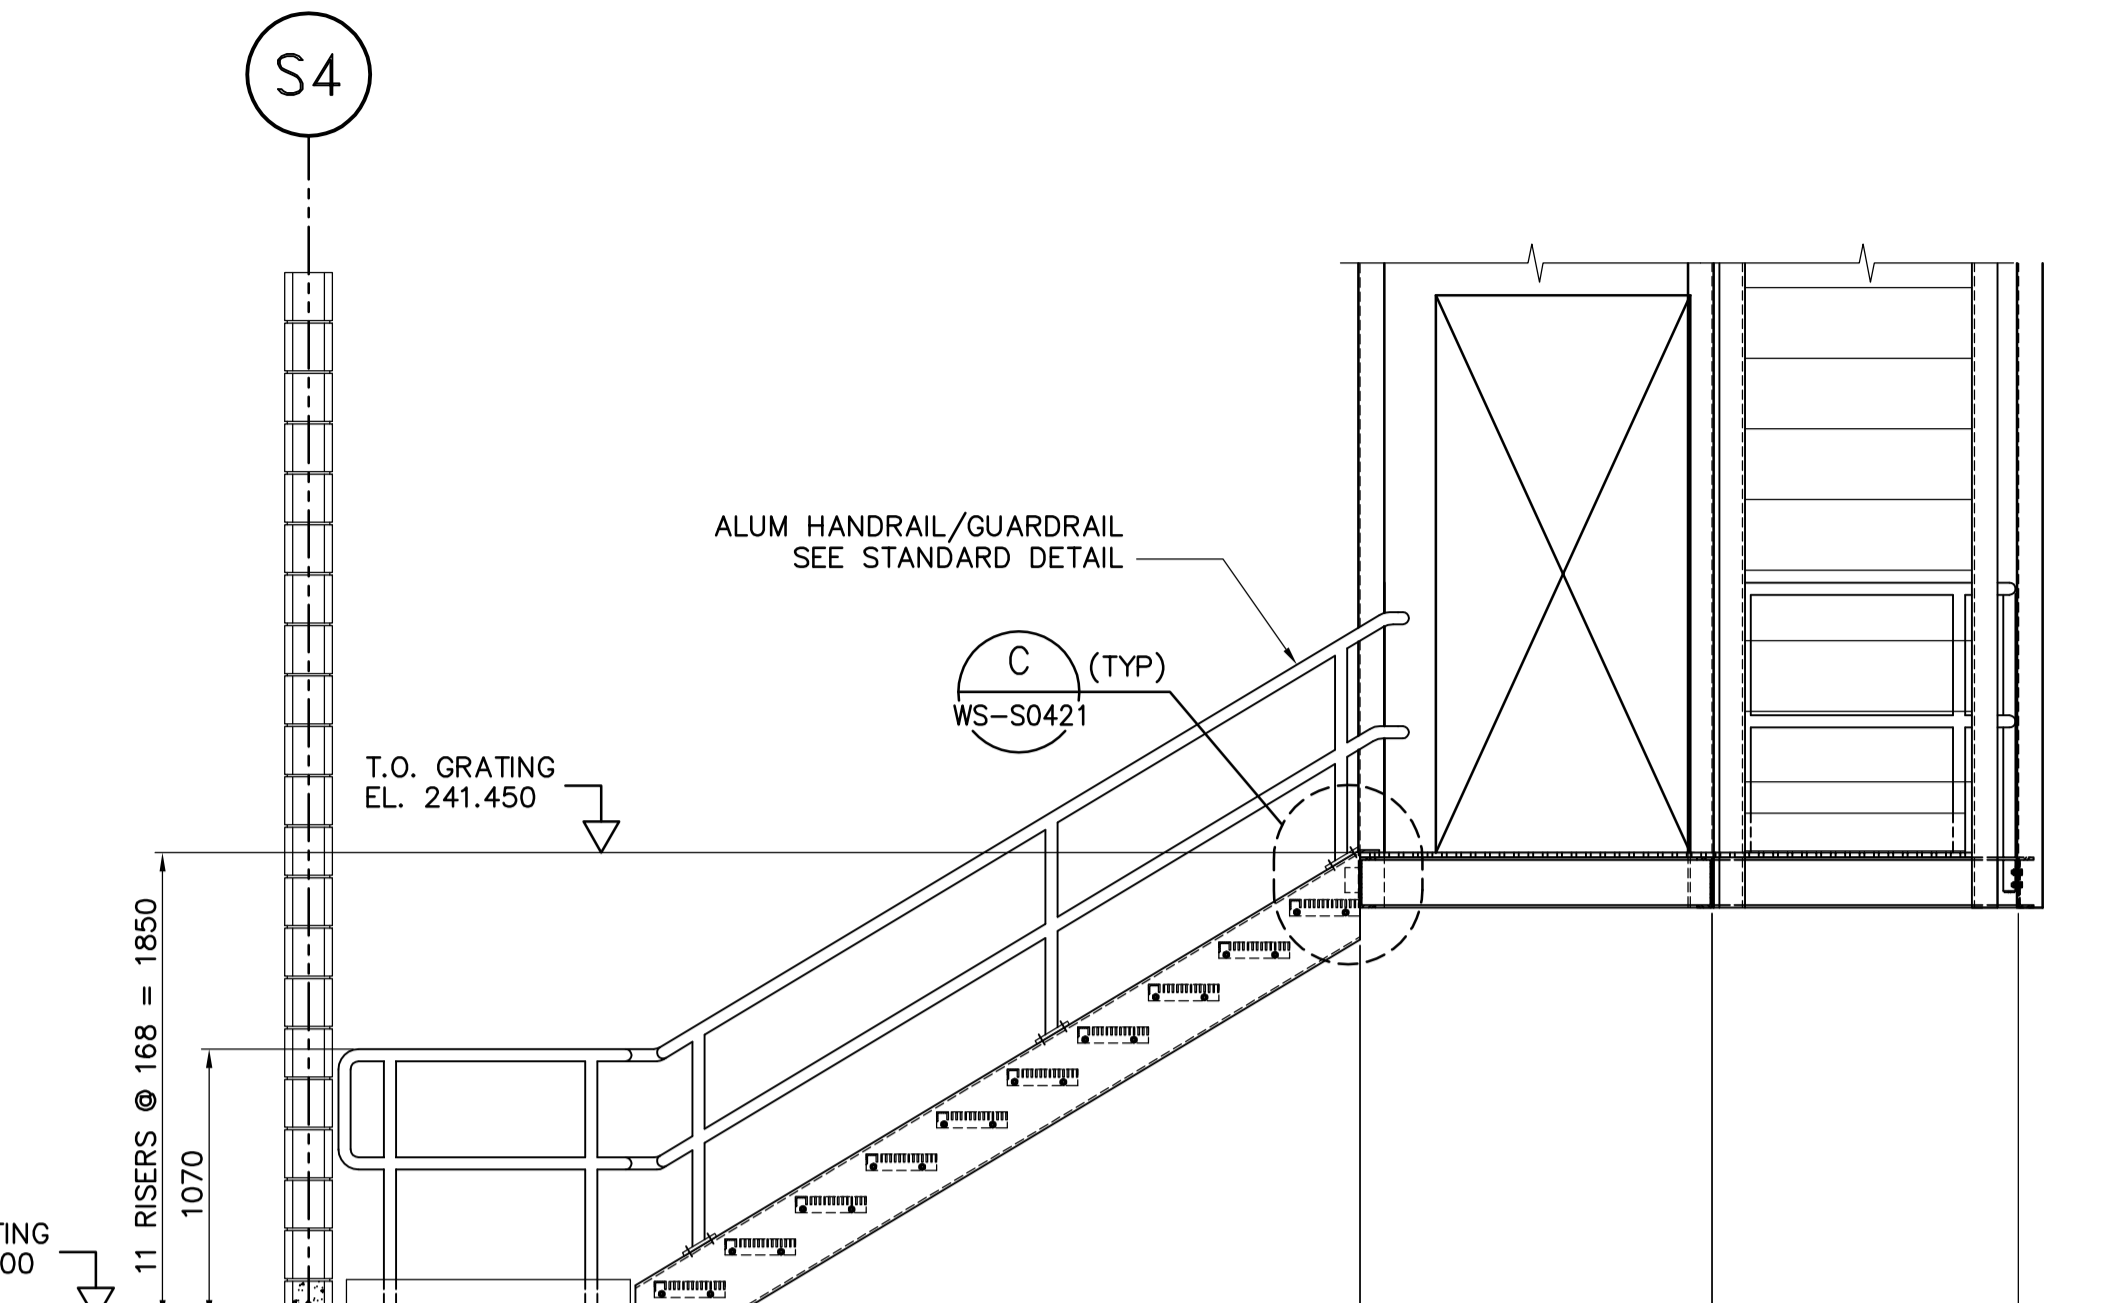


10 SECTION @ STAIR # 15
WS-S0426 1:30

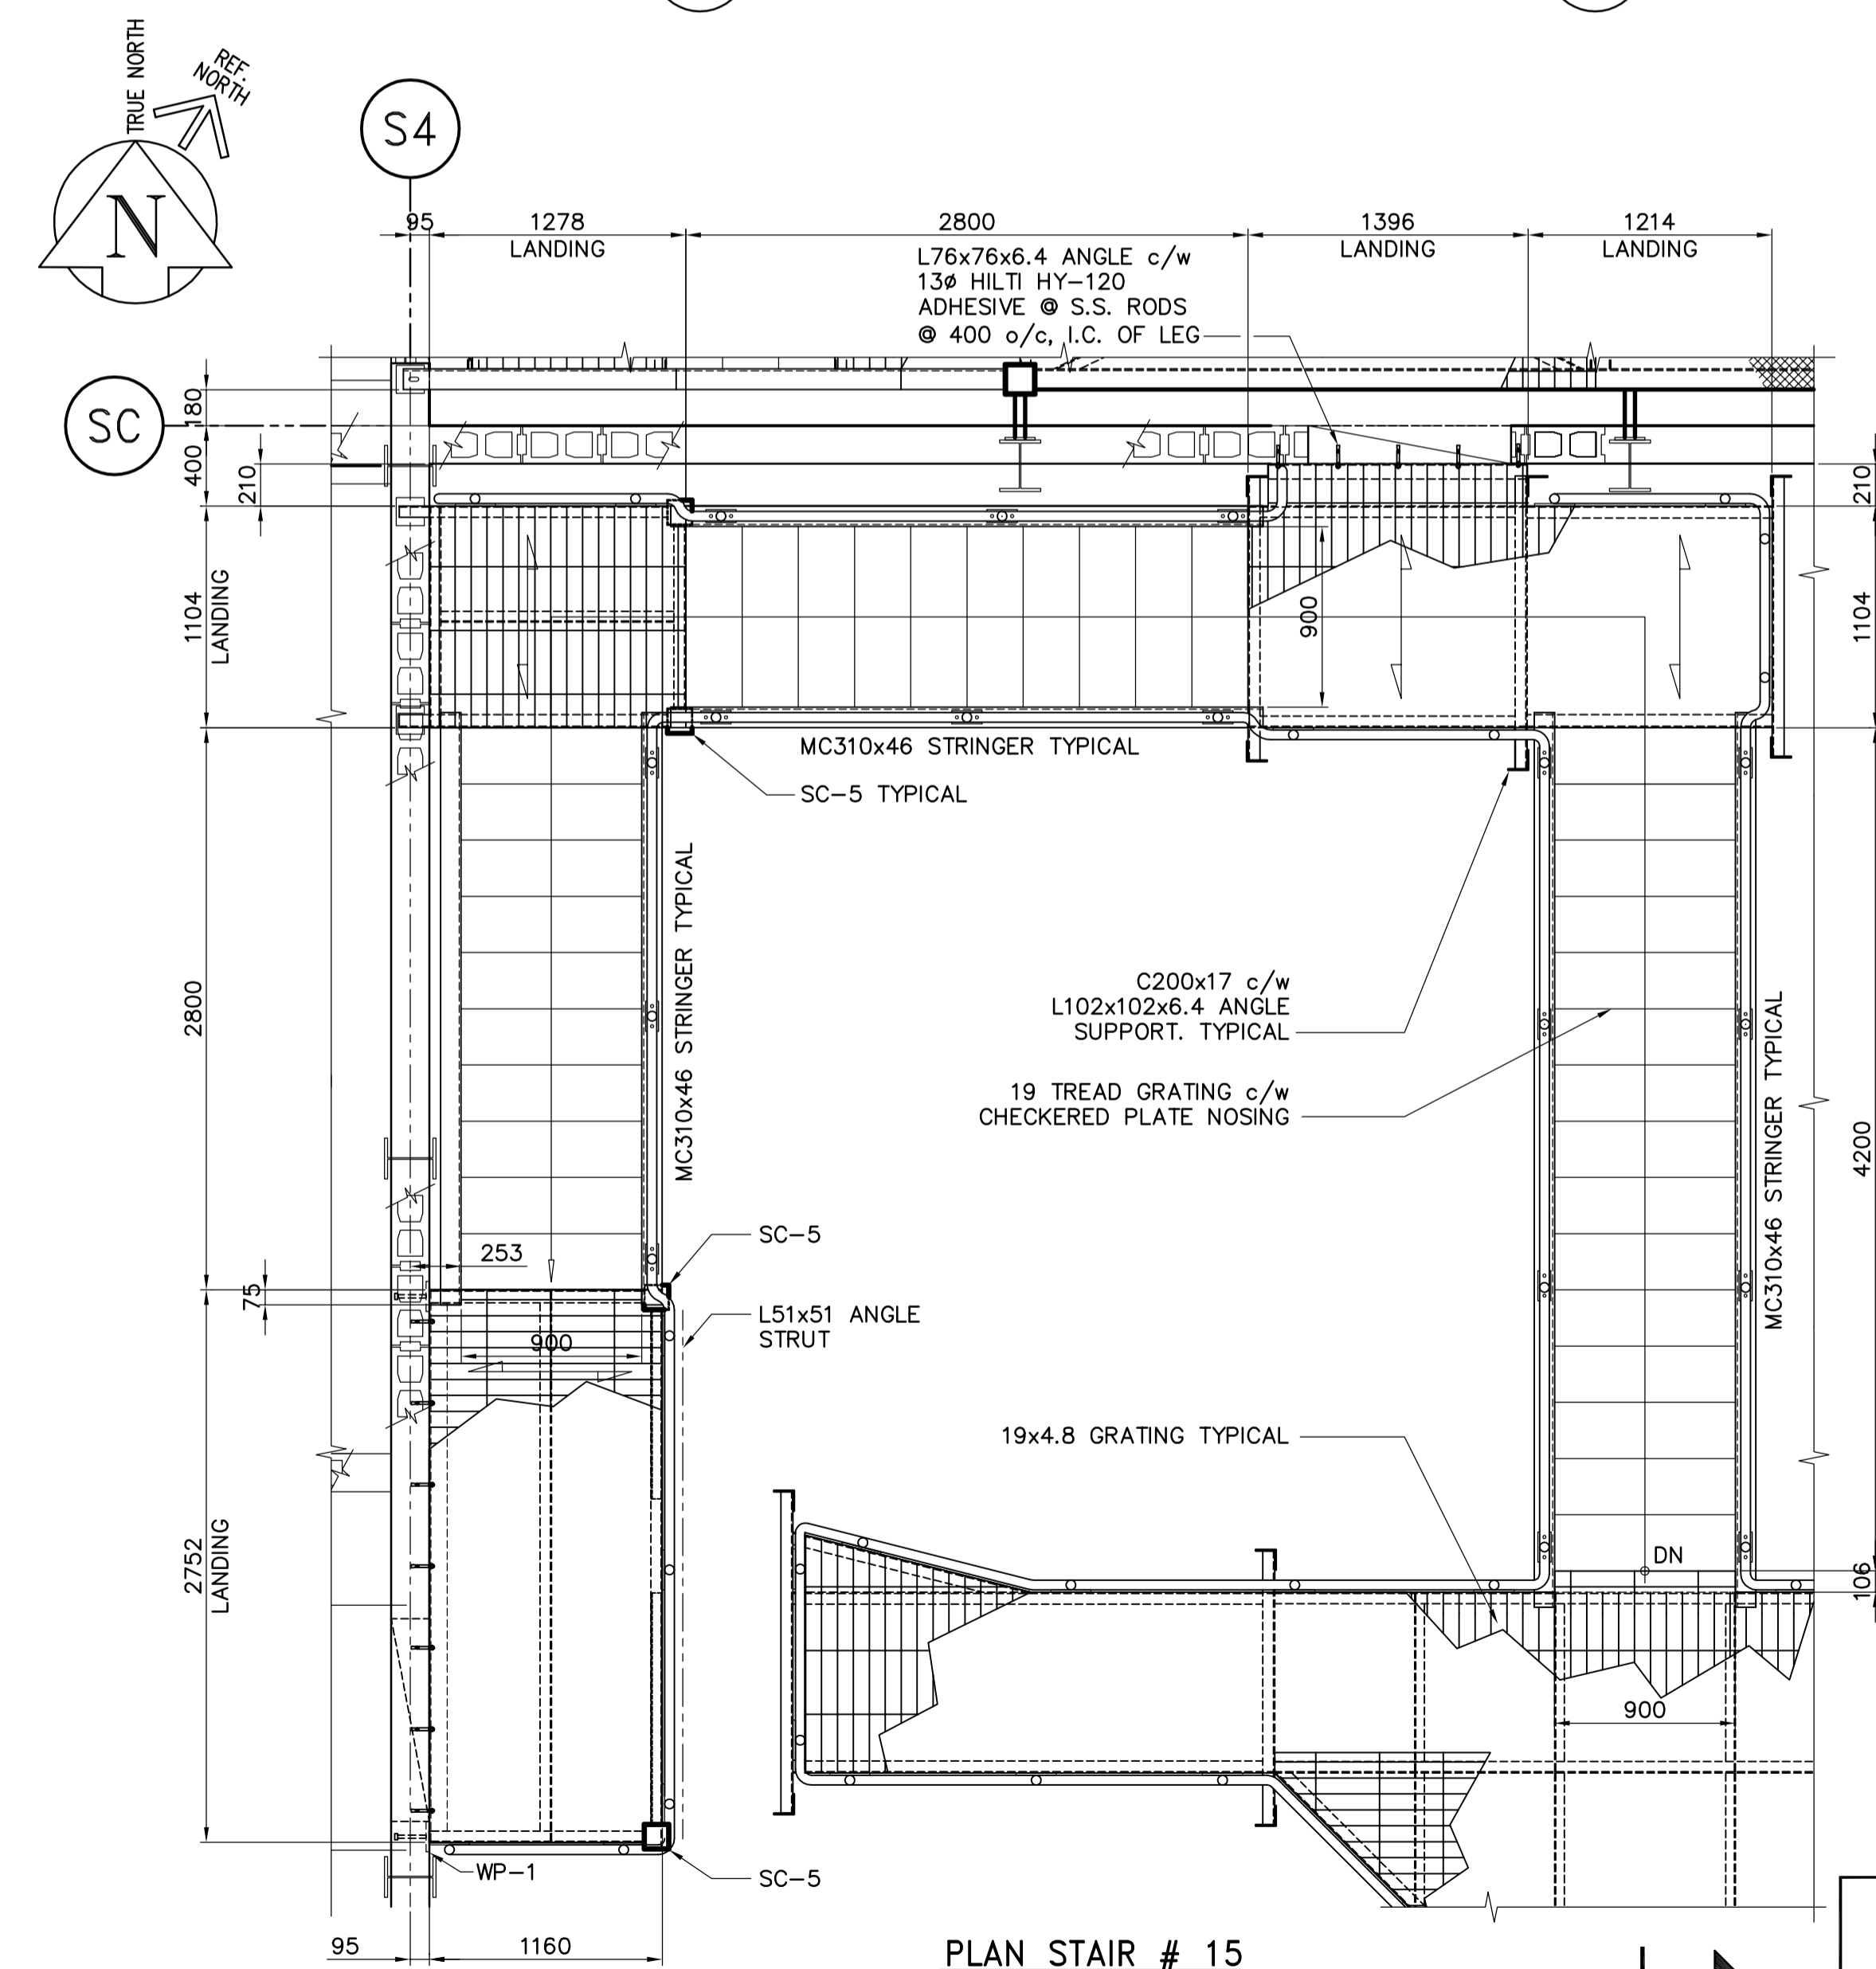


PLAN STAIR # 15
1:30

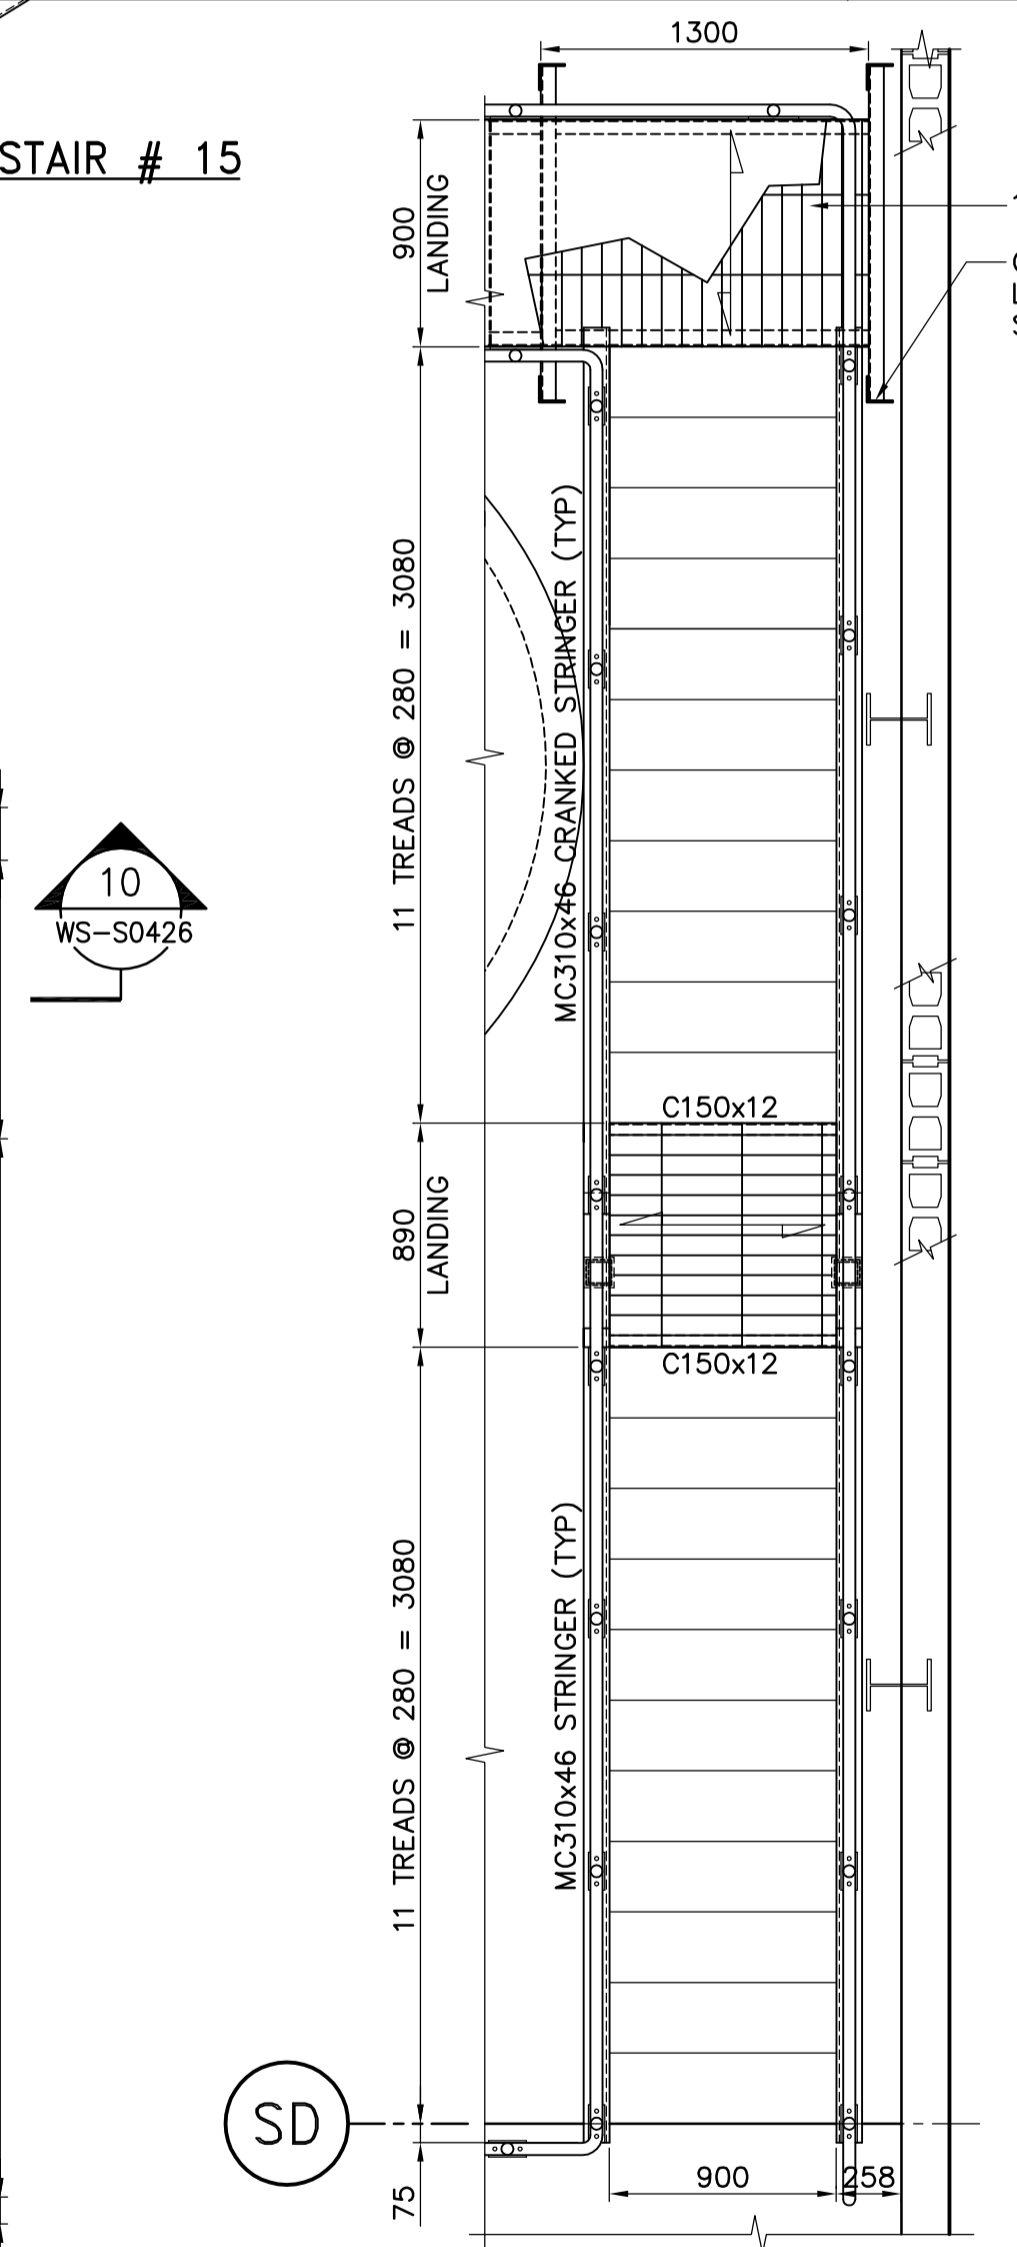

PLAN STAIR # 16
1:30

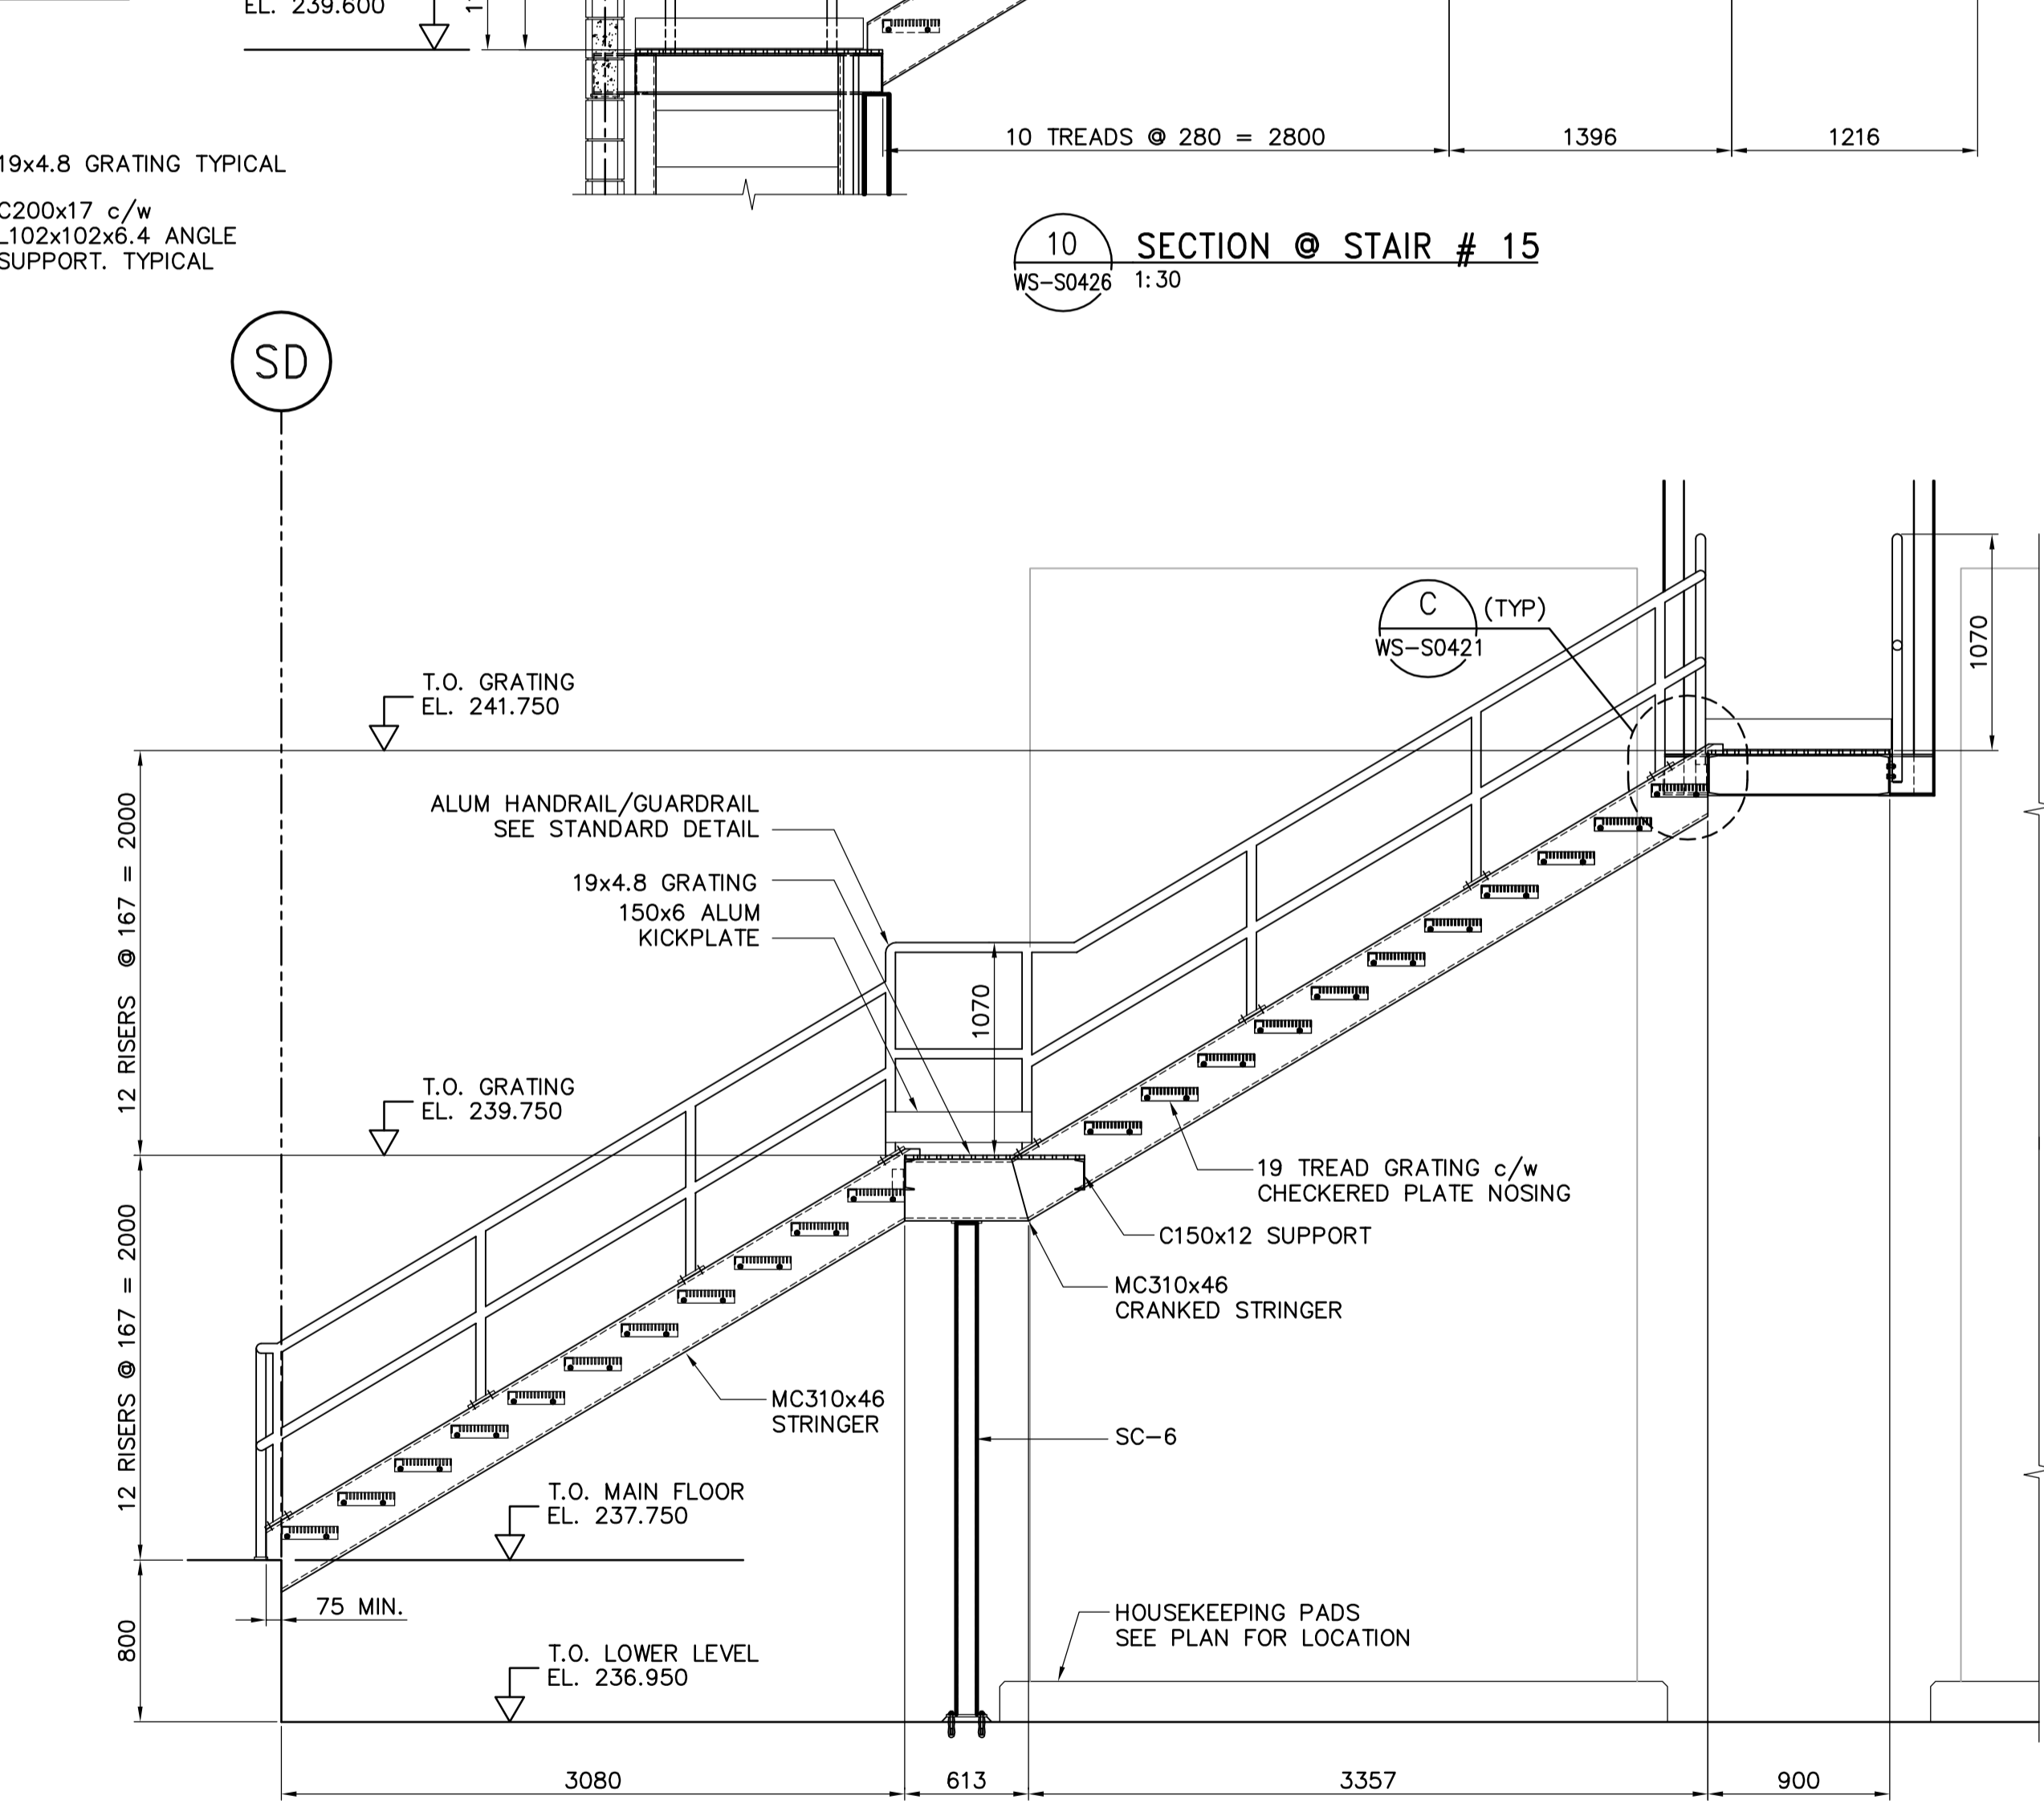

11 SECTION
WS-S0426 1:30

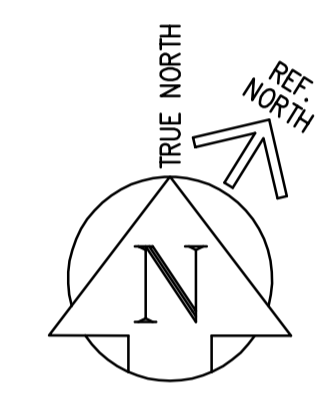

B.M. ELEV.	CH2M HILL Frederickson Cooper ARCHITECTS	EarthTech A Tyco International Ltd. Company	ENGINEER'S SEAL ORIGINAL SIGNED BY A. POCHANART 2007/01/31	THE CITY OF WINNIPEG WATER AND WASTE DEPARTMENT ENGINEERING DIVISION
DESIGNED BY: ARA	CHECKED BY: AP	DESIGNED BY: ARA	DESIGNED BY: ARA	CITY FILE NUMBER
DRAWN BY: WDB	APPROVED BY: AHL	DRAWN BY: WDB	DRAWN BY: WDB	SHEET OF
SCALE: AS NOTED	RELEASED FOR CONSTRUCTION BY: R. SOROKOWSKI	SCALE: AS NOTED	SCALE: AS NOTED	CITY DRAWING NUMBER
00 ISSUED FOR TENDER 07/01/31 WDB	DATE 2006/09/17	DATE 2007/01/31	CONSULTANT DRAWING NO. WS-S0426	1-06015-A-S0426-001-00D
NO. REVISIONS	DATE	BY	DATE	