




PLAN VIEW - STAIR # 13
1:30

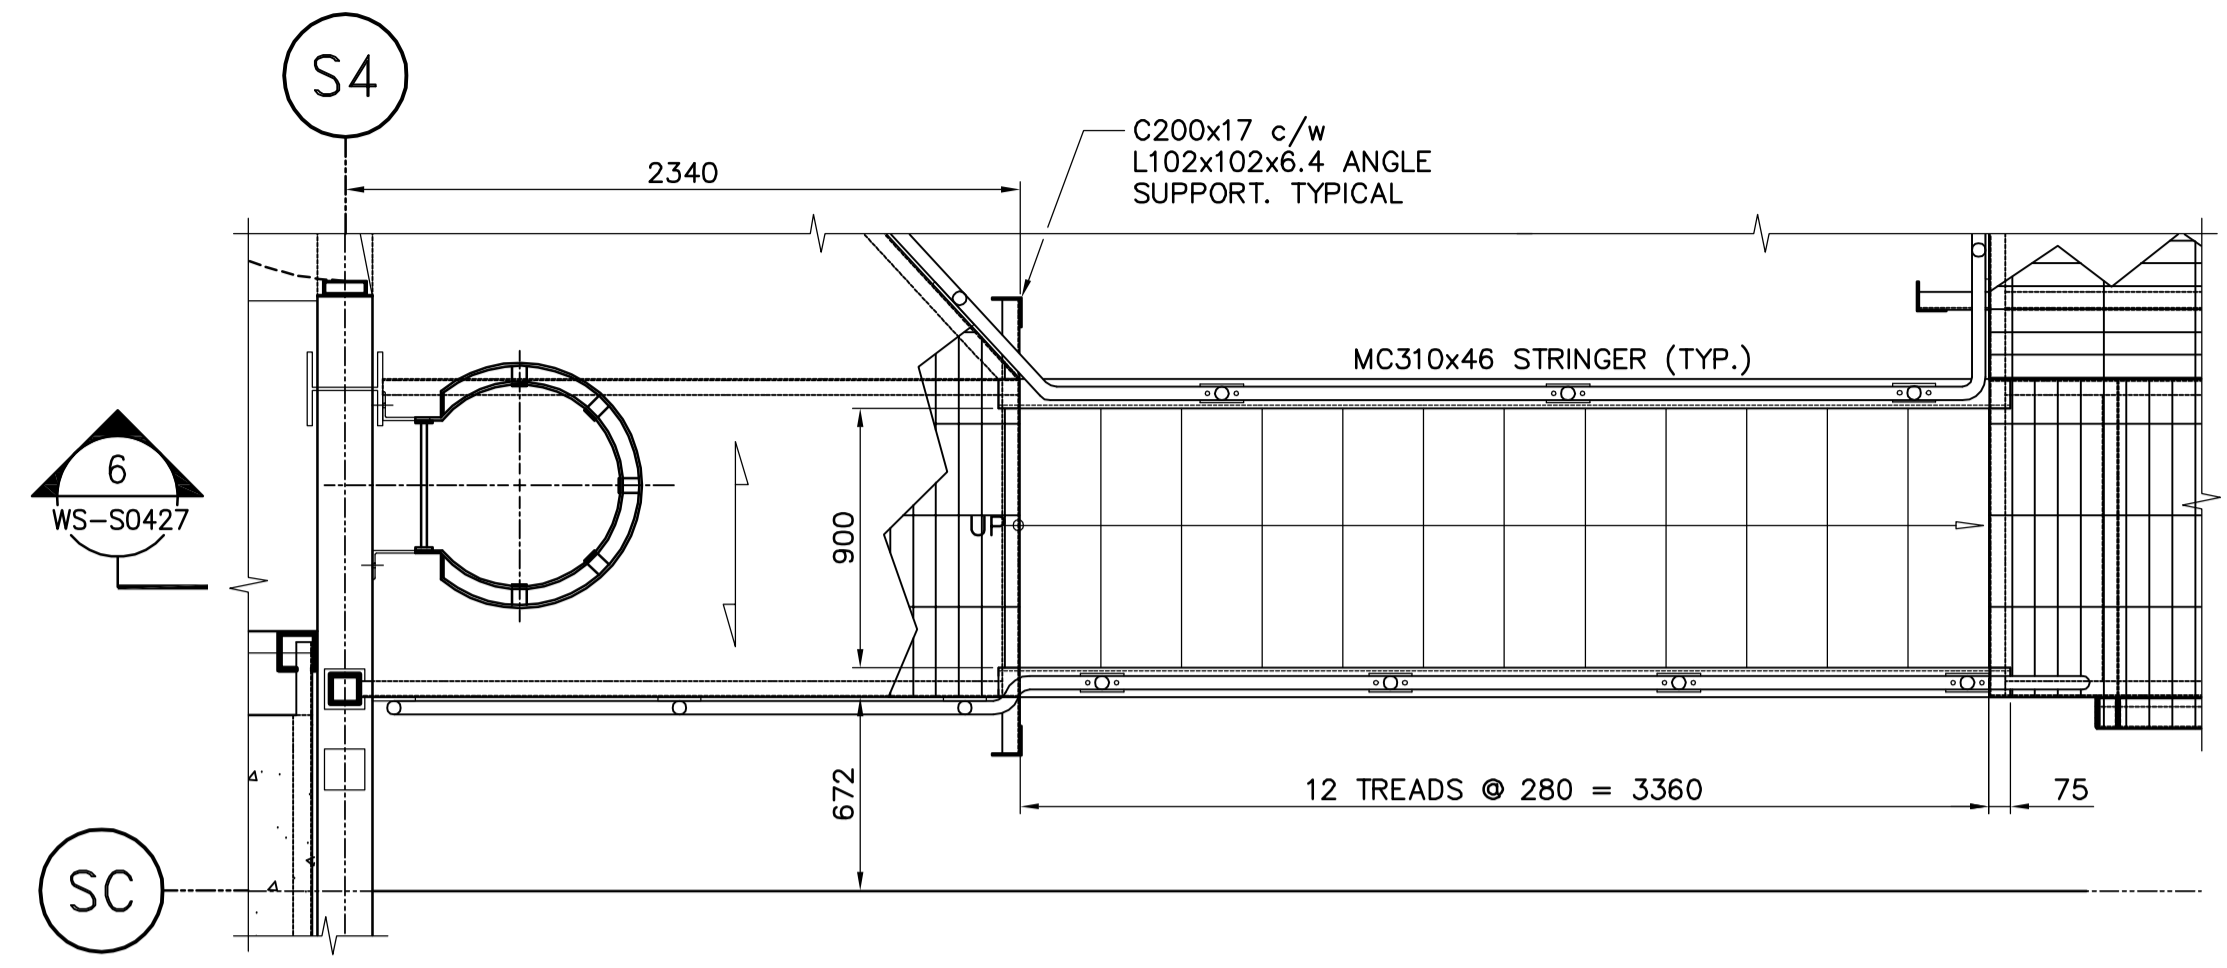

PLAN VIEW - STAIR # 14
1:30

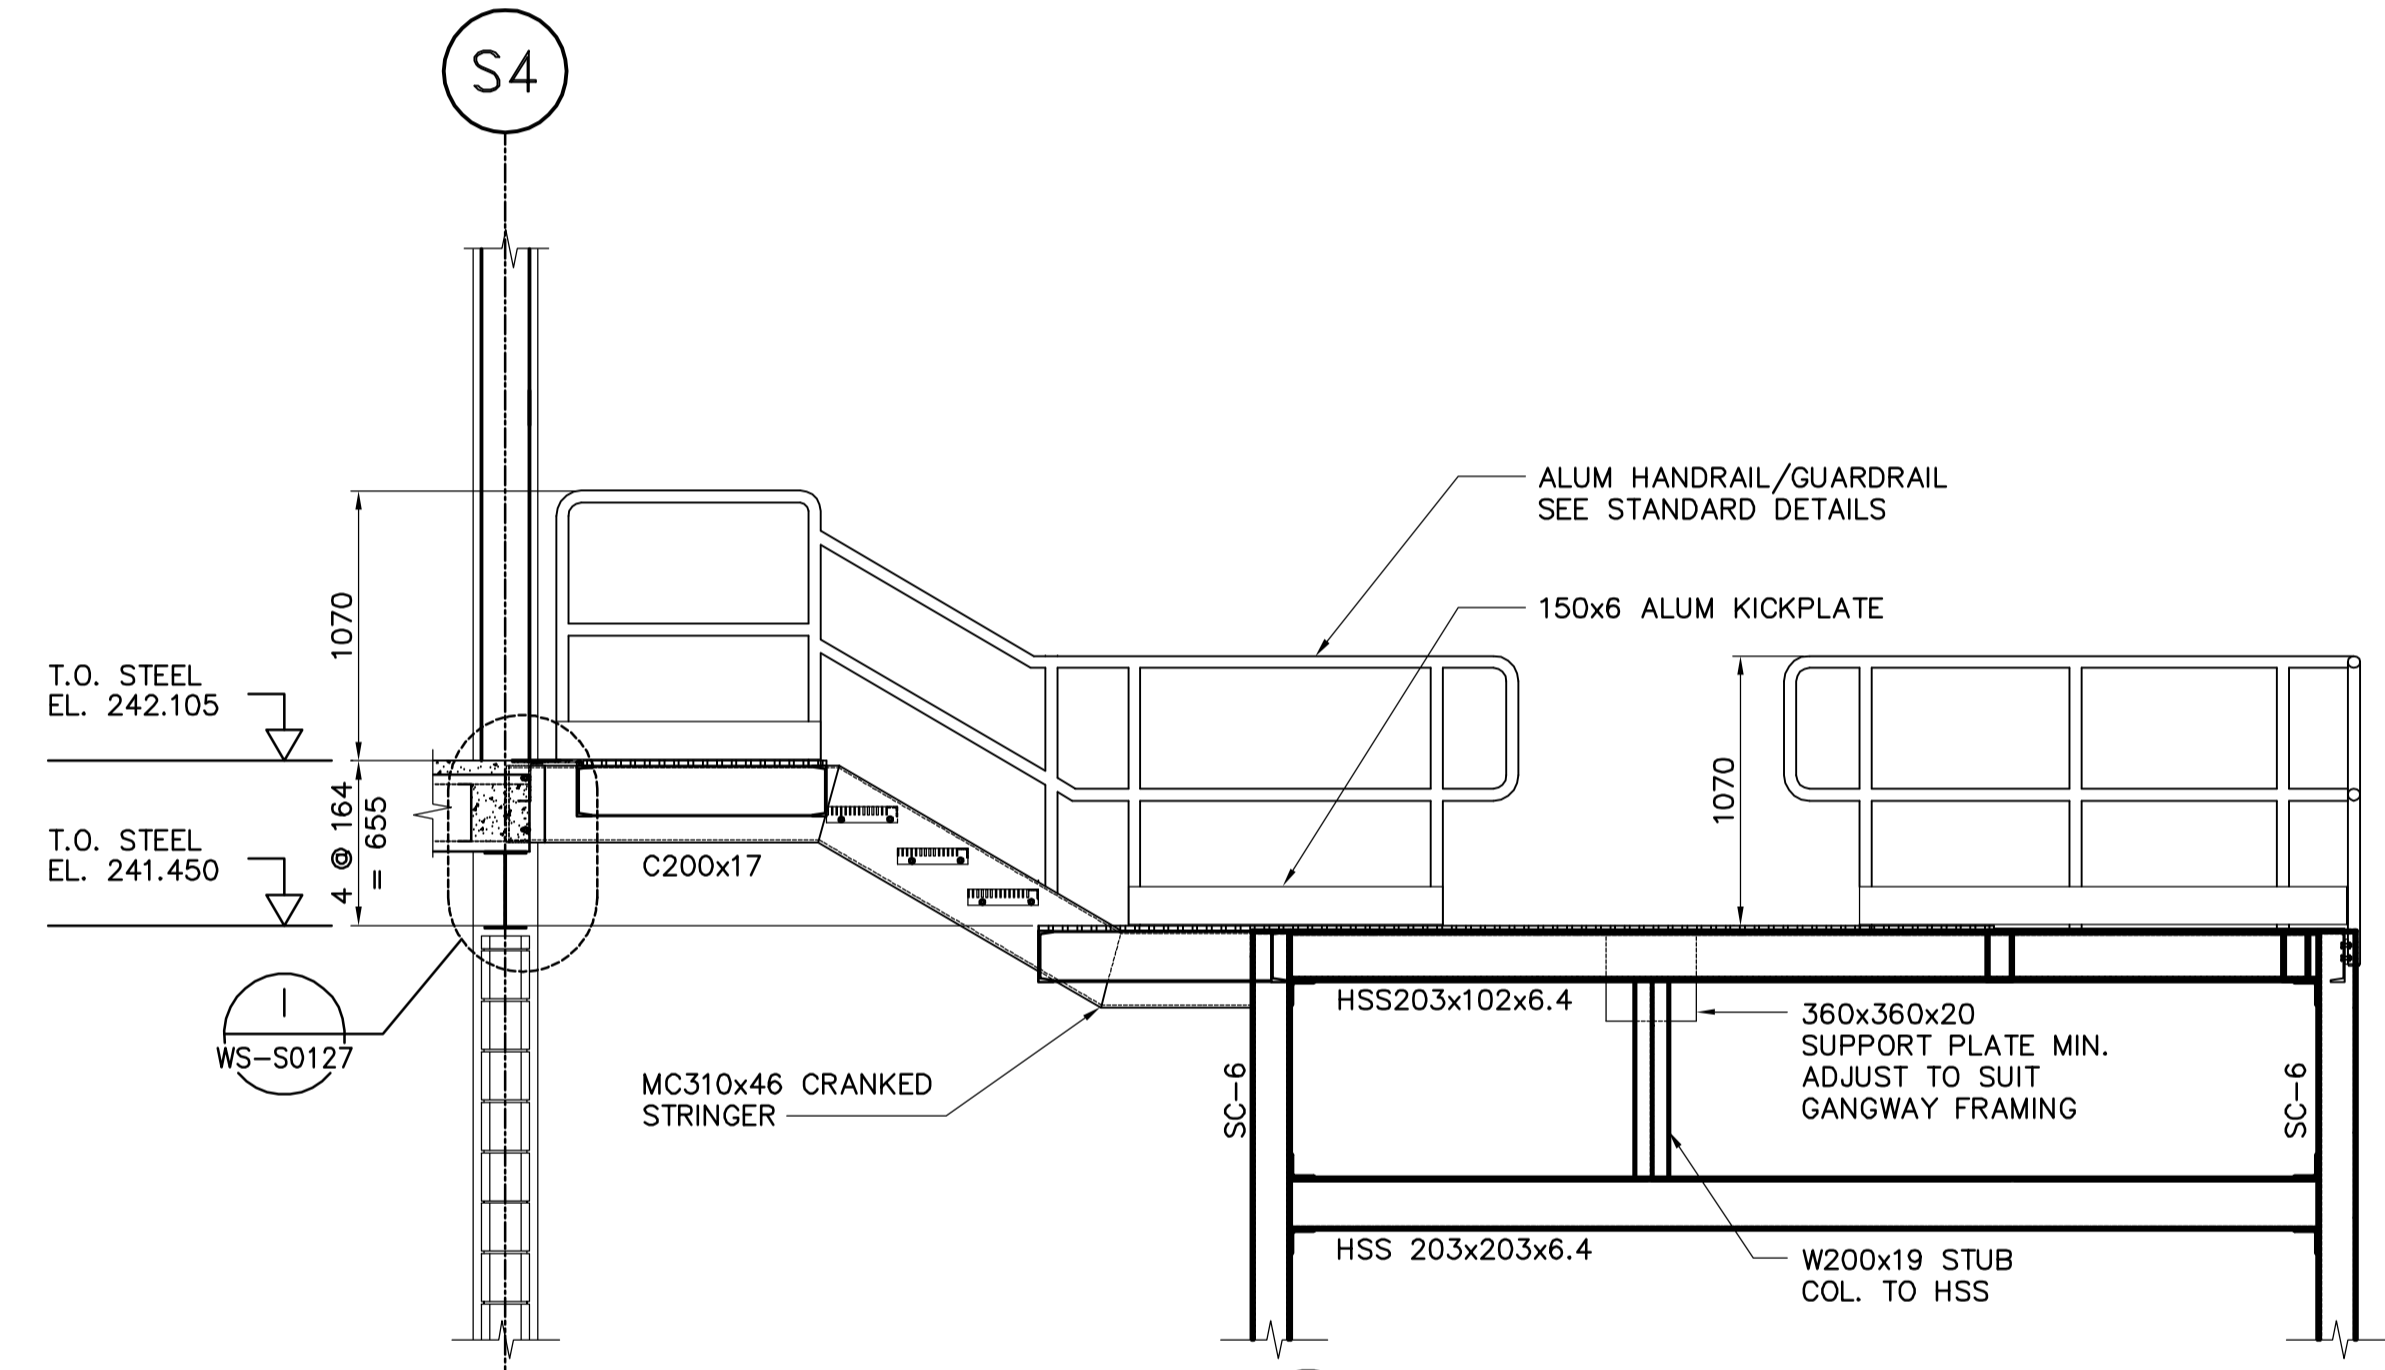

SECTION 5
1:30

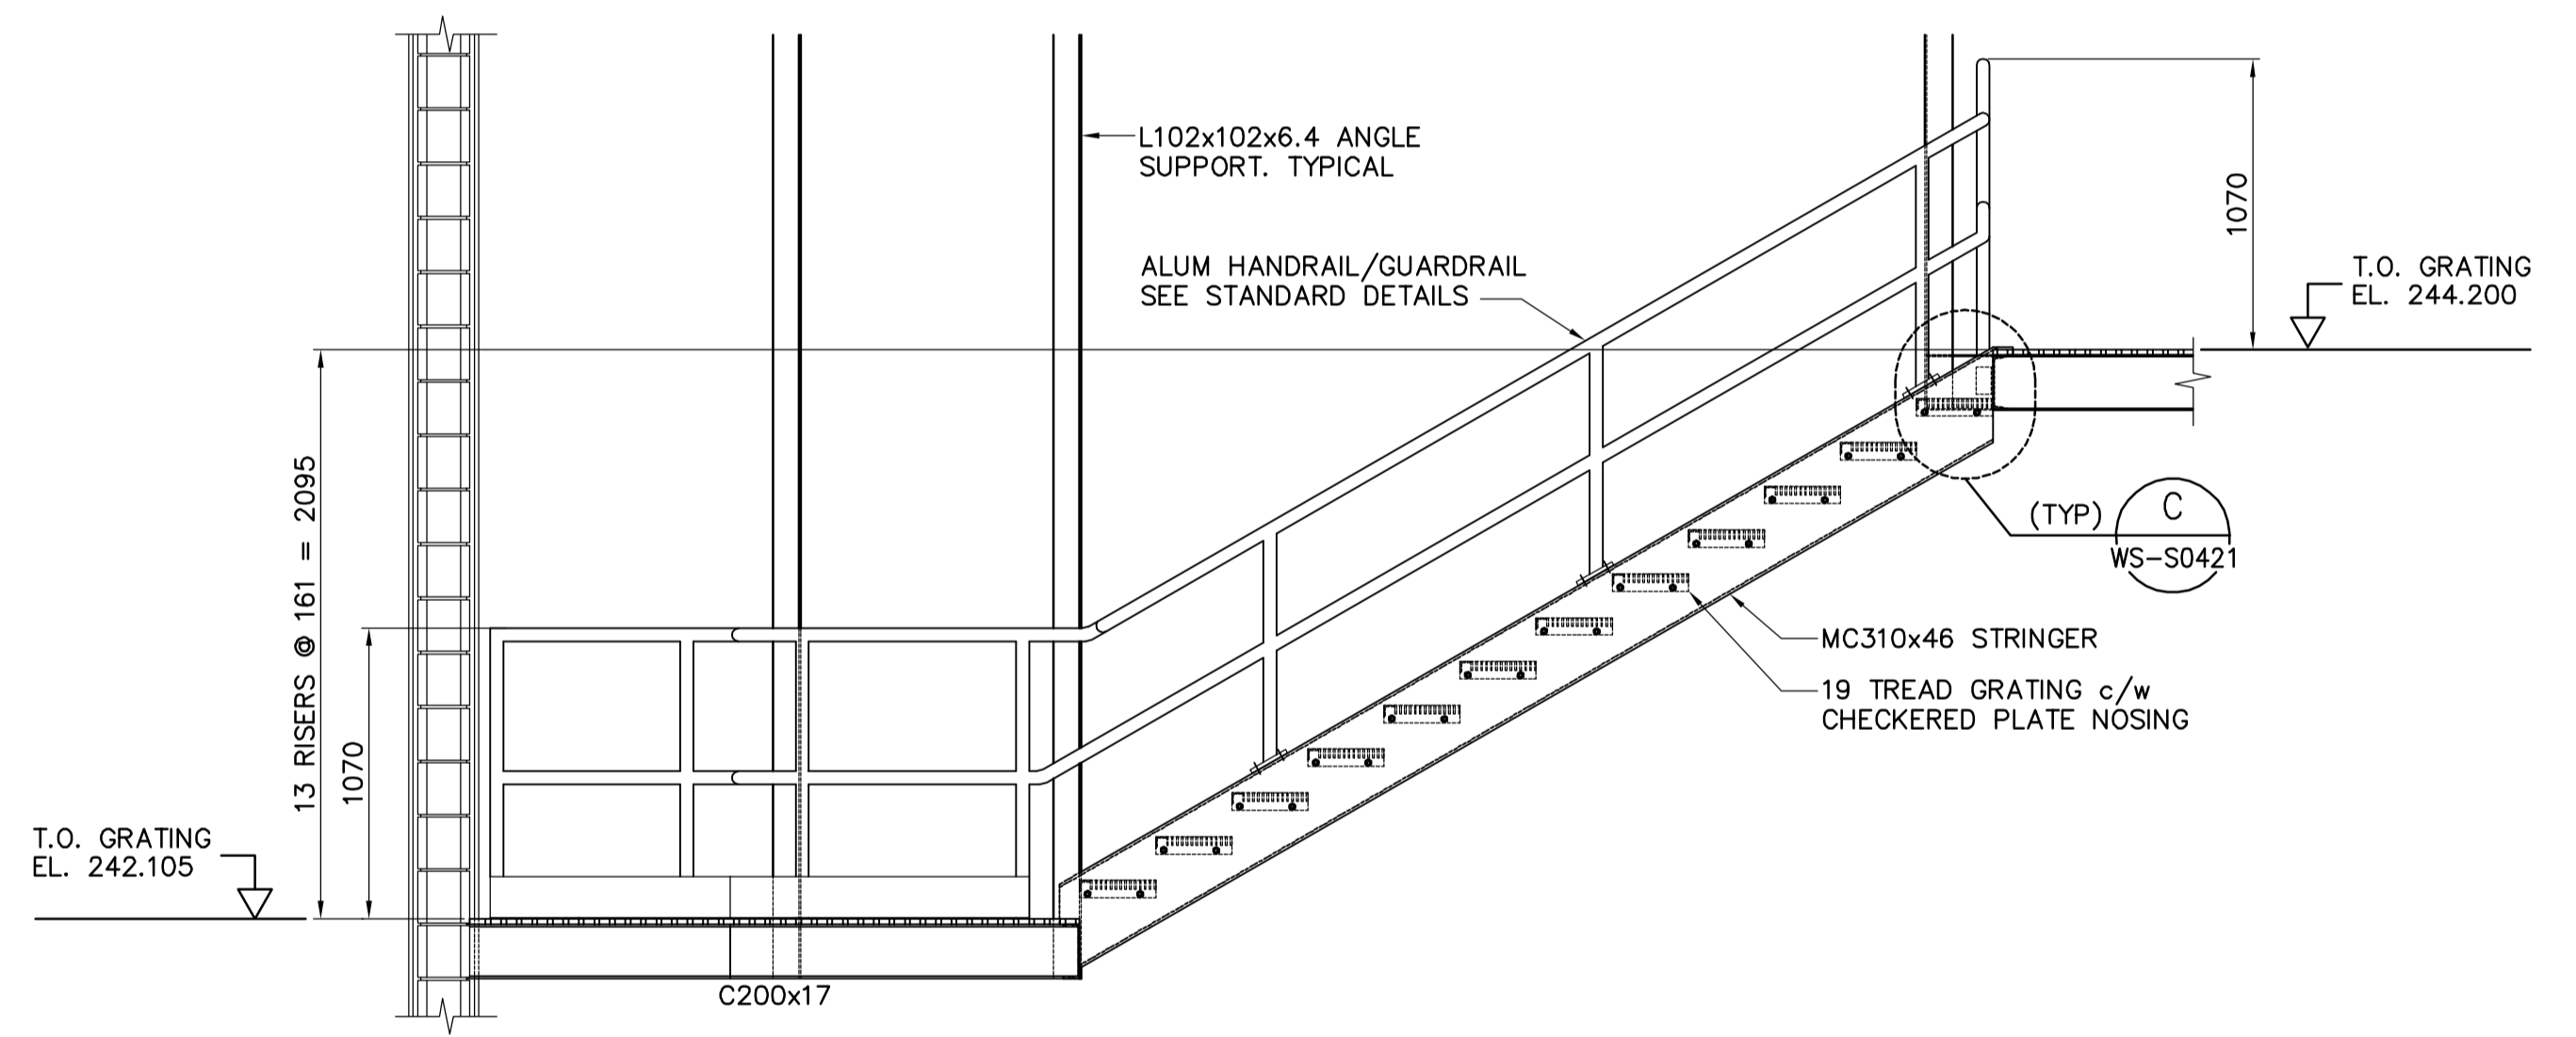

SECTION 6
1:30

APEGM
Certificate of Authorization
Earth Tech Canada Inc.
No. 730 Expiry: April 30, 2007

B.M. ELEV.					
00	ISSUED FOR TENDER	07/01/31	WDB		
NO.	REVISIONS	DATE	BY	DATE	DATE
				2006/09/11	2007/01/31



ENGINEER'S SEAL
ORIGINAL SIGNED BY
A. POCHANART
2007/01/31
CONSULTANT DRAWING NO.
WS-S0427

THE CITY OF WINNIPEG
WATER AND WASTE DEPARTMENT
ENGINEERING DIVISION

WATER TREATMENT PLANT
BULK CHEMICAL BUILDING
SODIUM HYPOCHLORITE AND CHEMICAL STORAGE BUILDING

STRUCTURAL
PARTIAL CATWALK STAIRS AND PLATFORMS PLAN

CITY FILE NUMBER
SHEET OF
CITY DRAWING NUMBER
1-06018-A-S0427-001-00D