


COW-A3 (02/2006)

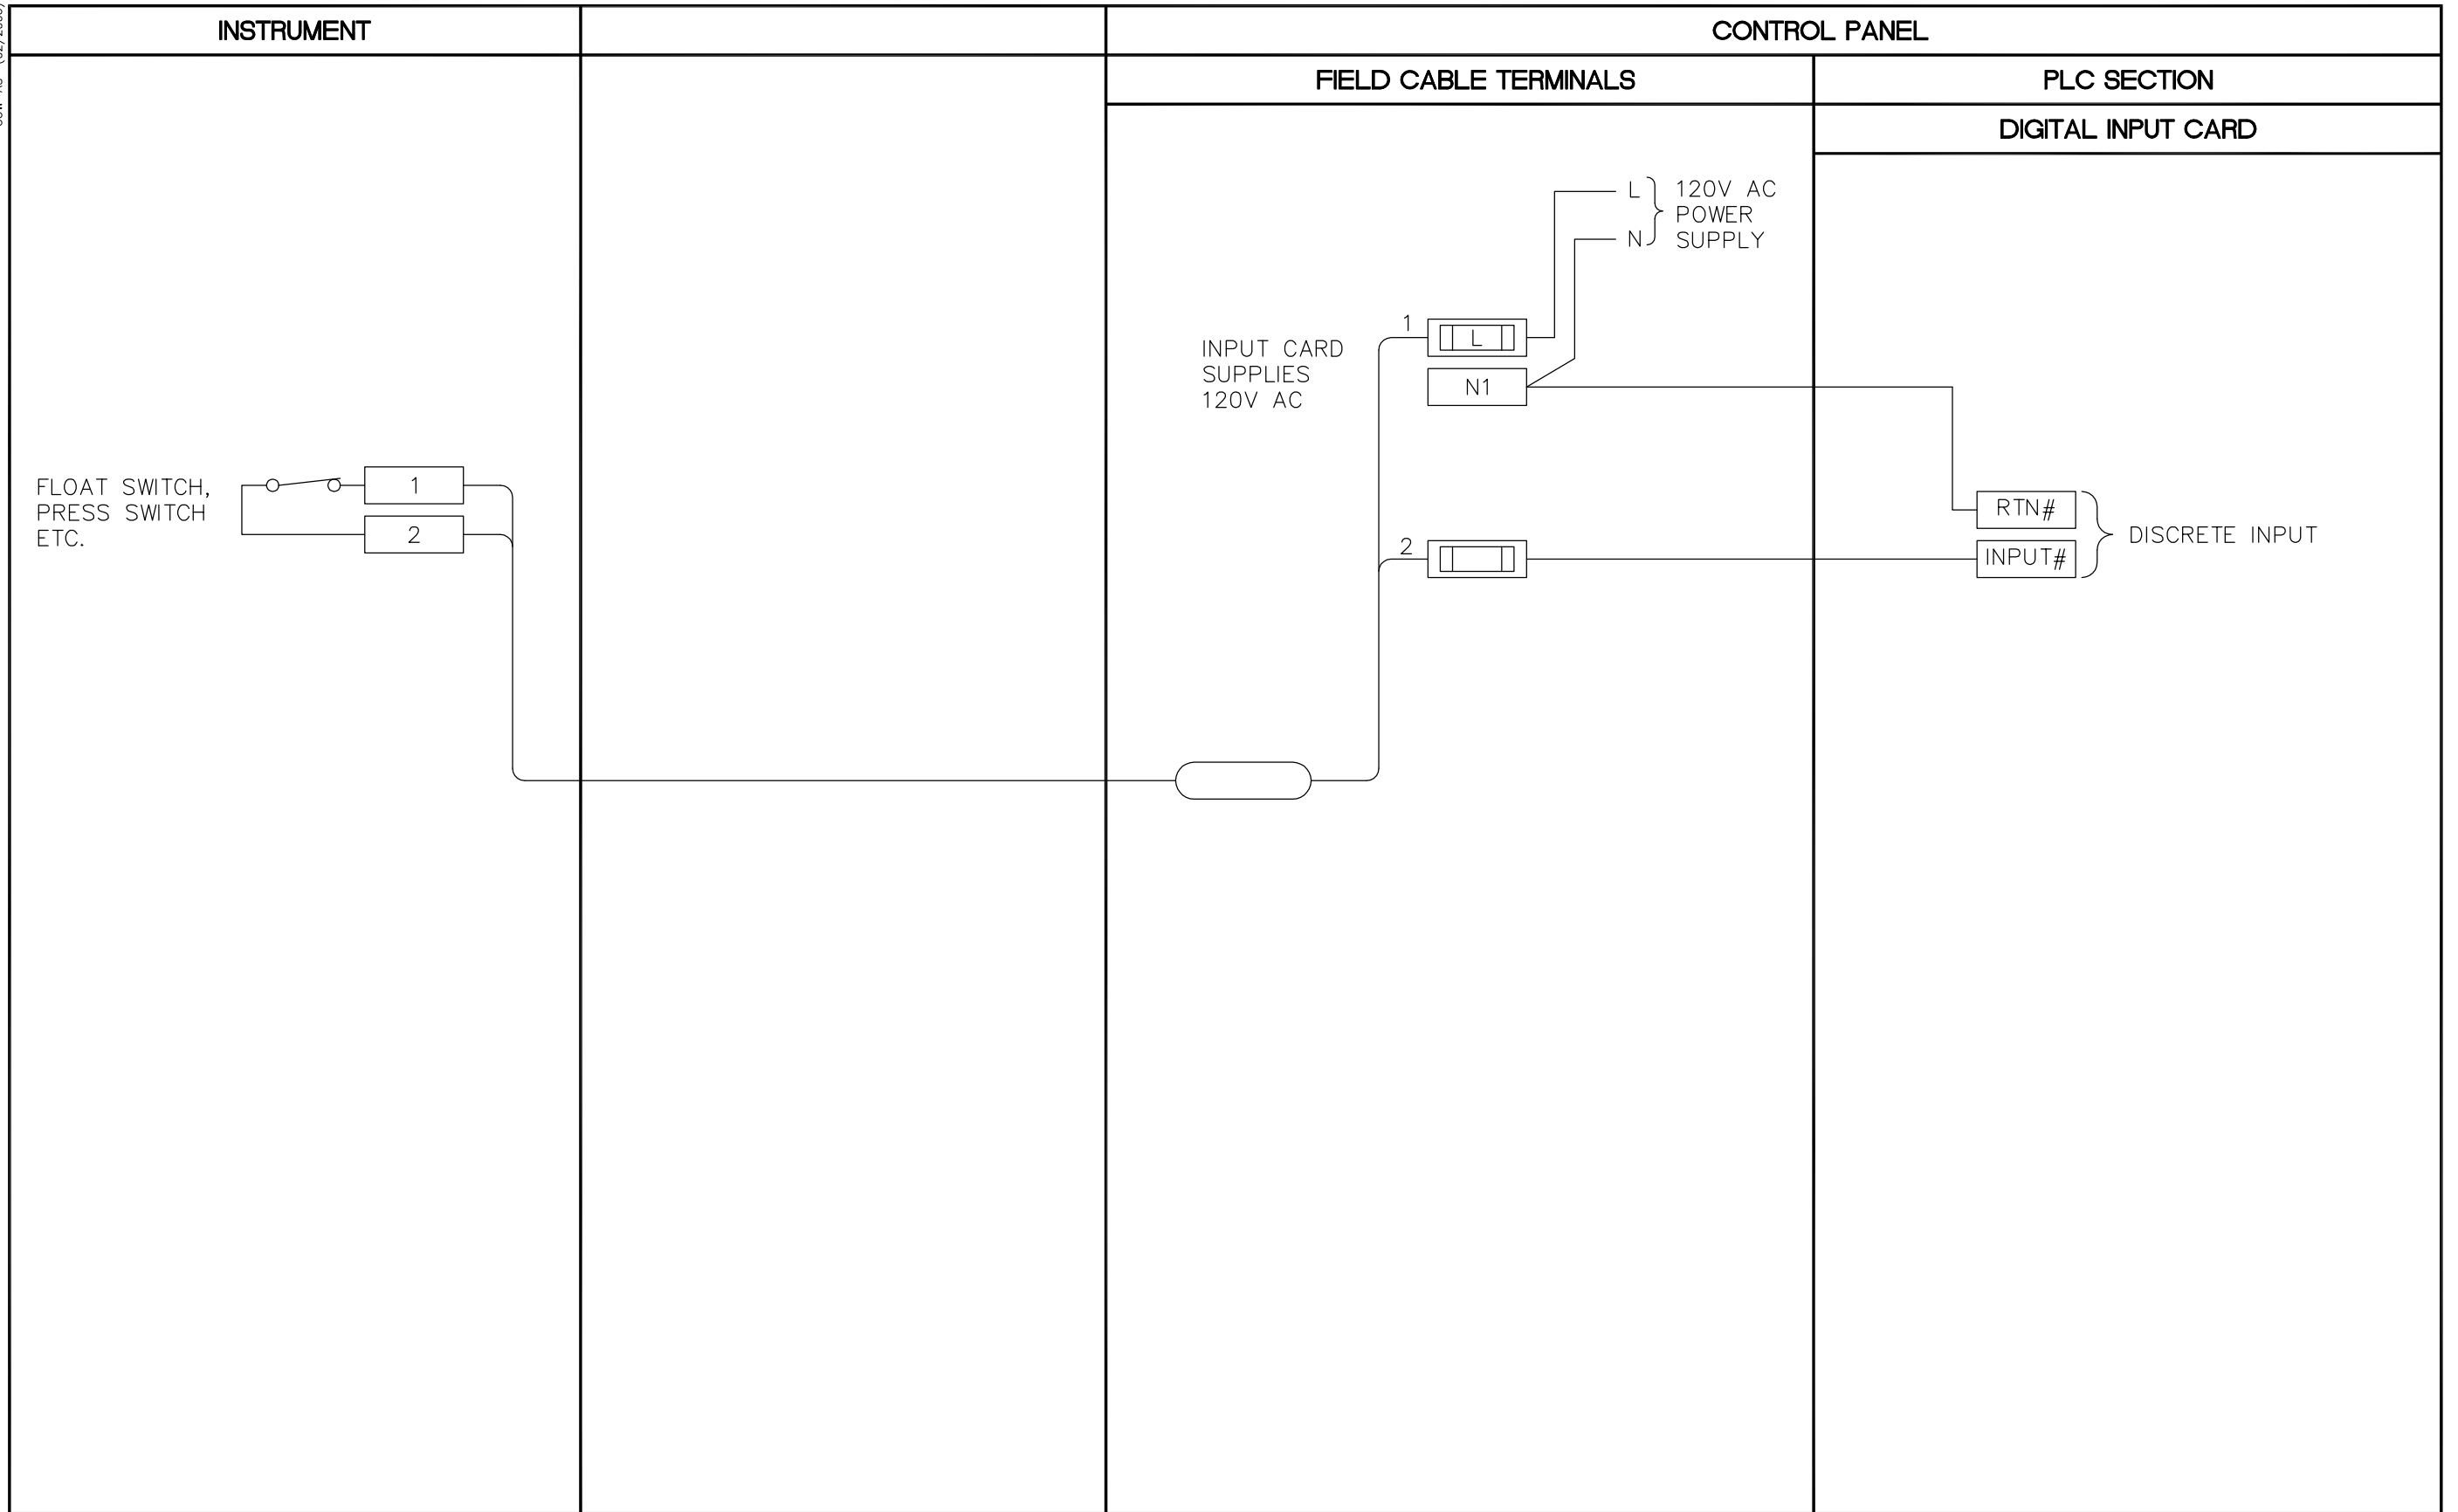

<p>APECM Certificate of Authorization Earth Tech Canada Inc. No. 730 Expiry: April 30, 2006</p>	
--	--

<p>CH2M HILL Fredericson Cooper [A S T I T U T E]</p>		<p>EarthTech A Tyco International Ltd. Company</p>	
DESIGNED BY	NT	CHECKED BY	SWT
DRAWN BY	GLG	APPROVED BY	AHL
SCALE:	NTS	RELEASED FOR CONSTRUCTION BY:	R. SOROKOWSKI
DATE	2006/02/13	DATE	2006/03/29

<p>THE CITY OF WINNIPEG WATER AND WASTE DEPARTMENT ENGINEERING DIVISION</p>	
WATER TREATMENT PLANT MAIN BUILDING MECHANICAL AND ELECTRICAL	CITY FILE NUMBER
AUTOMATION / I&C TYPICAL DISCRETE INPUT INSTRUMENTATION LOOP DIAGRAM	SHEET OF
CONSULTANT DRAWING NO. WB-A0463	CITY DRAWING NUMBER 1-0601B-H-A0463-001-02B

<p>ENGINEER'S SEAL</p> <p>ORIGINAL SIGNED BY</p> <p>S.W. TORMEY</p> <p>2006/03/29</p>
