


CABLE TRAY TAGGING
SEE DETAIL
3
WS-E0452

GROUND FLOOR FACILITY PLAN
1:50

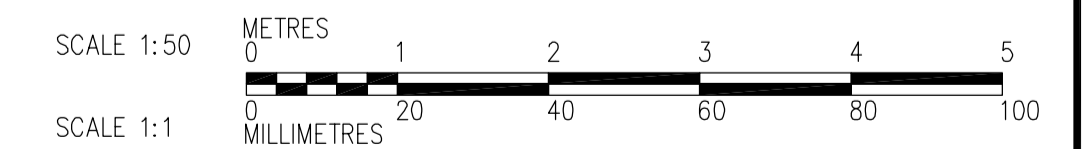

NOTES
1. RUN 2" PVC CONDUIT UNDER 900mm CABLE TRAY FOR FIBER OPTIC CABLE.

APECA
Certificate of Authorization
CH2M HILL Canada Ltd.
No. 1441 Expiry: April 30, 2007

B.M. ELEV.			
DESIGNED BY	LL	CHECKED BY	JRL
DRAWN BY	TL	APPROVED BY	AHL
SCALE:	1:50	RELEASED FOR CONSTRUCTION BY:	R. SOROKOWSKI
NO. REVISIONS		DATE	2006/08/29
		DATE	2007/01/31

CH2MHILL
Frederickson Cooper ARCHITECTS

EarthTech
A 3M International Ltd. Company

DESIGNED BY: LL
CHECKED BY: JRL
DRAWN BY: TL
APPROVED BY: AHL
SCALE: 1:50
RELEASED FOR CONSTRUCTION BY: R. SOROKOWSKI
DATE: 2006/08/29

ENGINEER'S SEAL
ORIGINAL SIGNED BY
L.D. LLEWELLYN
2007/01/31
CONSULTANT DRAWING NO.
WJ-E0111

THE CITY OF WINNIPEG
WATER AND WASTE DEPARTMENT
ENGINEERING DIVISION

WATER TREATMENT PLANT
SODIUM HYPOCHLORITE BUILDING
SODIUM HYPOCHLORITE AND CHEMICAL STORAGE BUILDINGS

ELECTRICAL
SODIUM HYPOCHLORITE BUILDING
GROUND FLOOR FACILITY PLAN

CITY FILE NUMBER
SHEET OF
CITY DRAWING NUMBER
1-0601J-A-E0111-001-000