


A SECTION
WJ-M0111 1:50

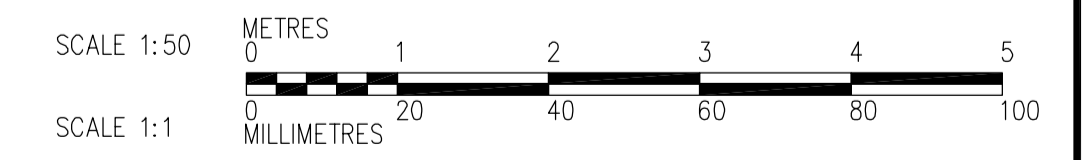

<p>APEGN Certificate of Authorization CH2M HILL Canada Ltd. No. 1441 Expiry: April 30, 2007</p>	<p>B.M. ELEV.</p> <table border="1"> <tr><td> </td><td> </td><td> </td></tr> <tr><td> </td><td> </td><td> </td></tr> <tr><td> </td><td> </td><td> </td></tr> <tr><td> </td><td> </td><td> </td></tr> </table>													<p>Frederickson Cooper ARCHITECTS</p> <p>DESIGNED BY: KS DRAWN BY: PM SCALE: 1:50</p> <p>DATE: 2006/08/14</p>	<p>EarthTech A 100 International Ltd. Company</p> <p>CHECKED BY: NN APPROVED BY: AHL RELEASED FOR CONSTRUCTION BY: R. SOROKOWSKI DATE: 2007/01/31</p>	<p>ENGINEER'S SEAL</p> <p>ORIGINAL SIGNED BY: P. WOBMA DATE: 2007/01/31</p> <p>CONSULTANT DRAWING NO.: WJ-M0201</p>	<p>THE CITY OF WINNIPEG WATER AND WASTE DEPARTMENT ENGINEERING DIVISION</p> <p>WATER TREATMENT PLANT SODIUM HYPOCHLORITE BUILDING SODIUM HYPOCHLORITE AND CHEMICAL STORAGE BUILDINGS</p> <p>PROCESS MECHANICAL SODIUM HYPOCHLORITE BUILDING SECTION</p>	<p>CITY FILE NUMBER</p>
<p>SHEET OF</p>																		
<p>CITY DRAWING NUMBER</p> <p>1-0601J-A-M0201-001-000</p>																		