


B SECTION
WJ-M011 1:50

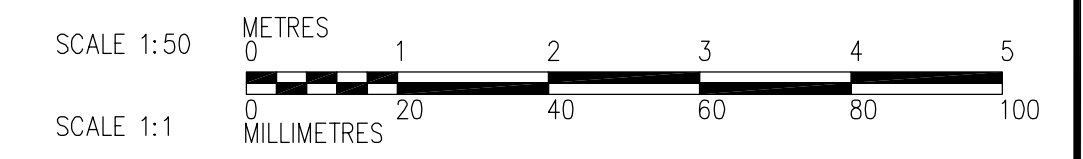

<p>APEGN Certificate of Authorization CH2M HILL Canada Ltd. No. 1441 Expiry: April 30, 2007</p>	<p>Frederickson Cooper ARCHITECTS</p>		<p>EarthTech A 100 International Ltd. Company</p>		ENGINEER'S SEAL ORIGINAL SIGNED BY P. WOBMA 2007/01/31	<p>THE CITY OF WINNIPEG WATER AND WASTE DEPARTMENT ENGINEERING DIVISION</p> <p>WATER TREATMENT PLANT SODIUM HYPOCHLORITE BUILDING SODIUM HYPOCHLORITE AND CHEMICAL STORAGE BUILDINGS</p> <p>PROCESS MECHANICAL SODIUM HYPOCHLORITE BUILDING SECTION</p>	CITY FILE NUMBER
	DESIGNED BY KS CHECKED BY NN		DRAWN BY PM APPROVED BY AHL		SHEET OF		
	SCALE: 1:50 RELEASED FOR CONSTRUCTION BY: R. SOROKOWSKI		CONSULTANT DRAWING NO. WJ-M0202		CITY DRAWING NUMBER		
	00 ISSUED FOR TENDER 07/01/31 KS NO. REVISIONS DATE BY		DATE 2006/08/14 DATE 2007/01/31		1-0601J-A-M0202-001-000		