



G SECTION
WJ-M0111 1:30
WJ-M0401

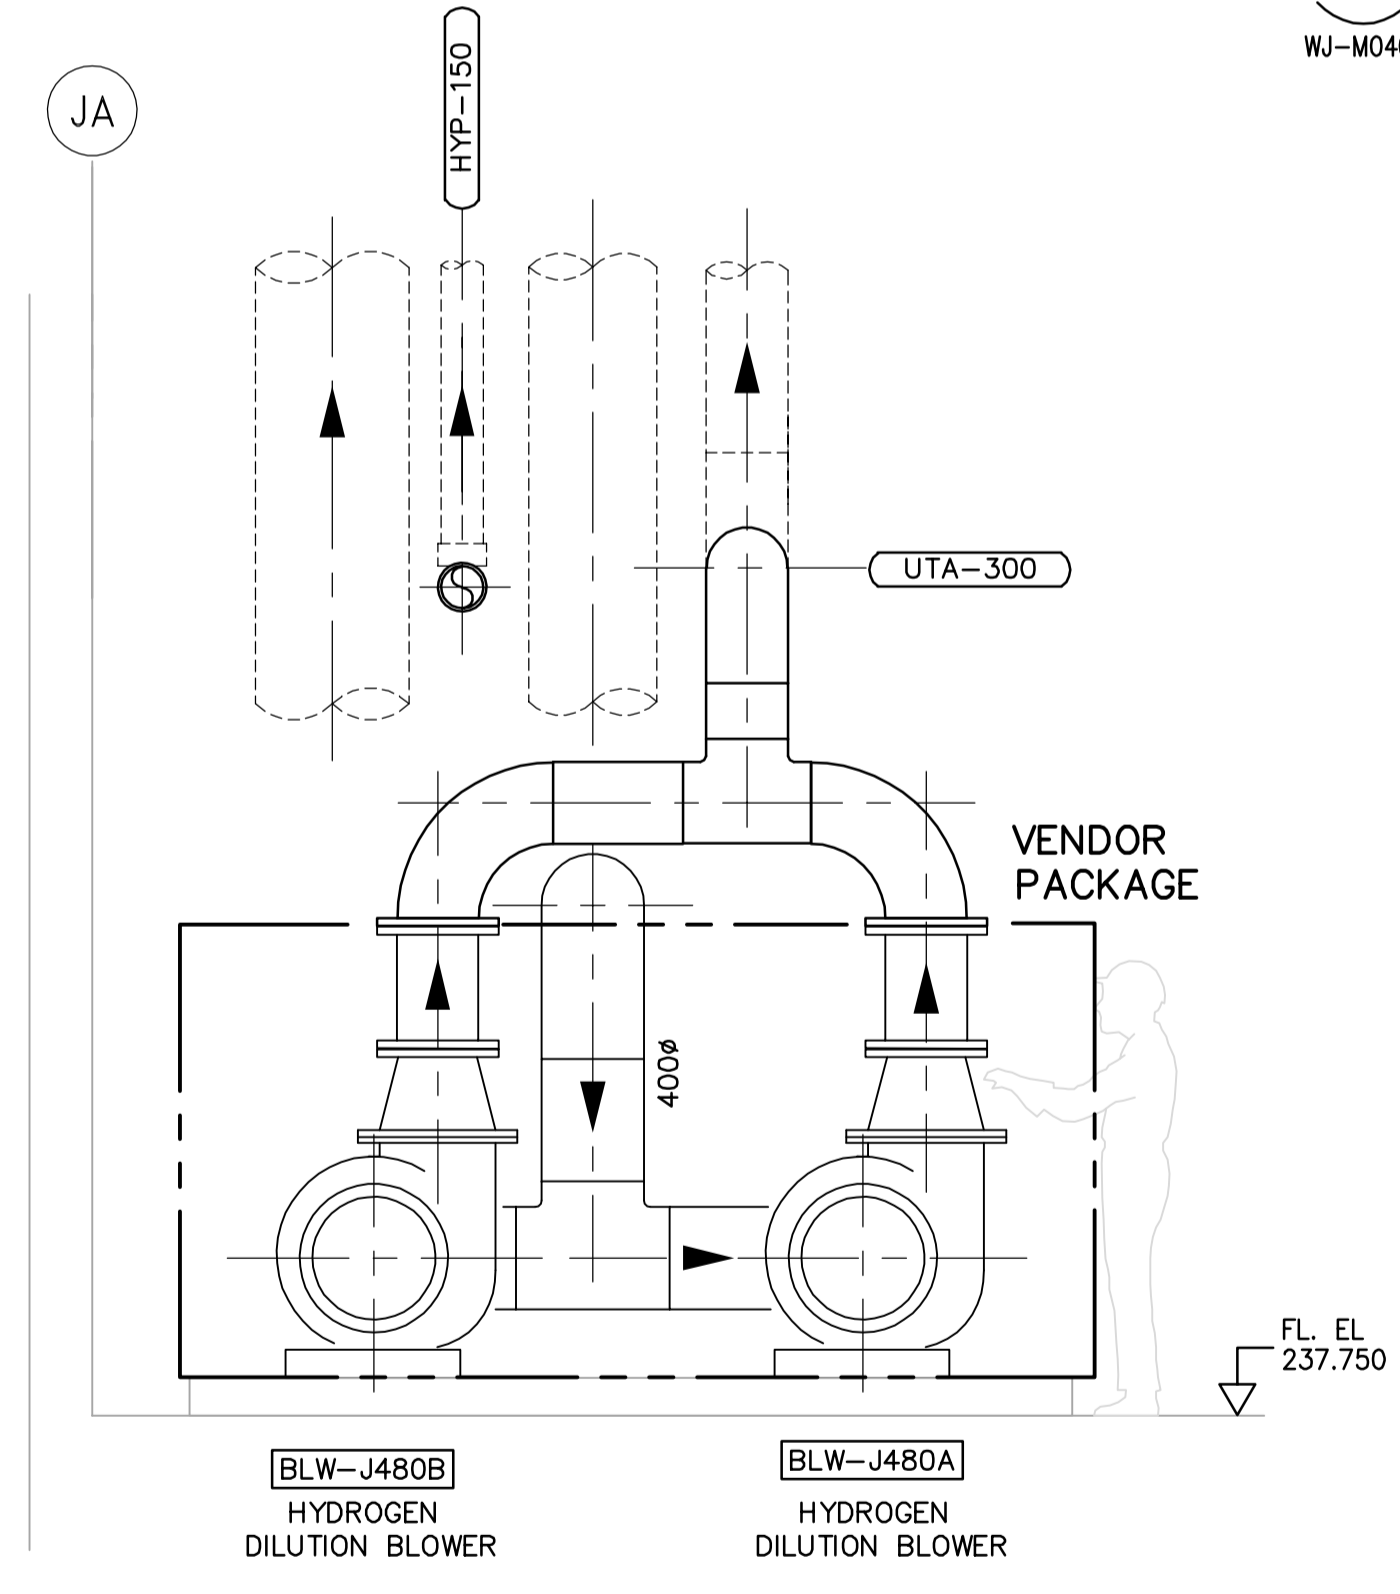

E SECTION
WJ-M0111 1:30

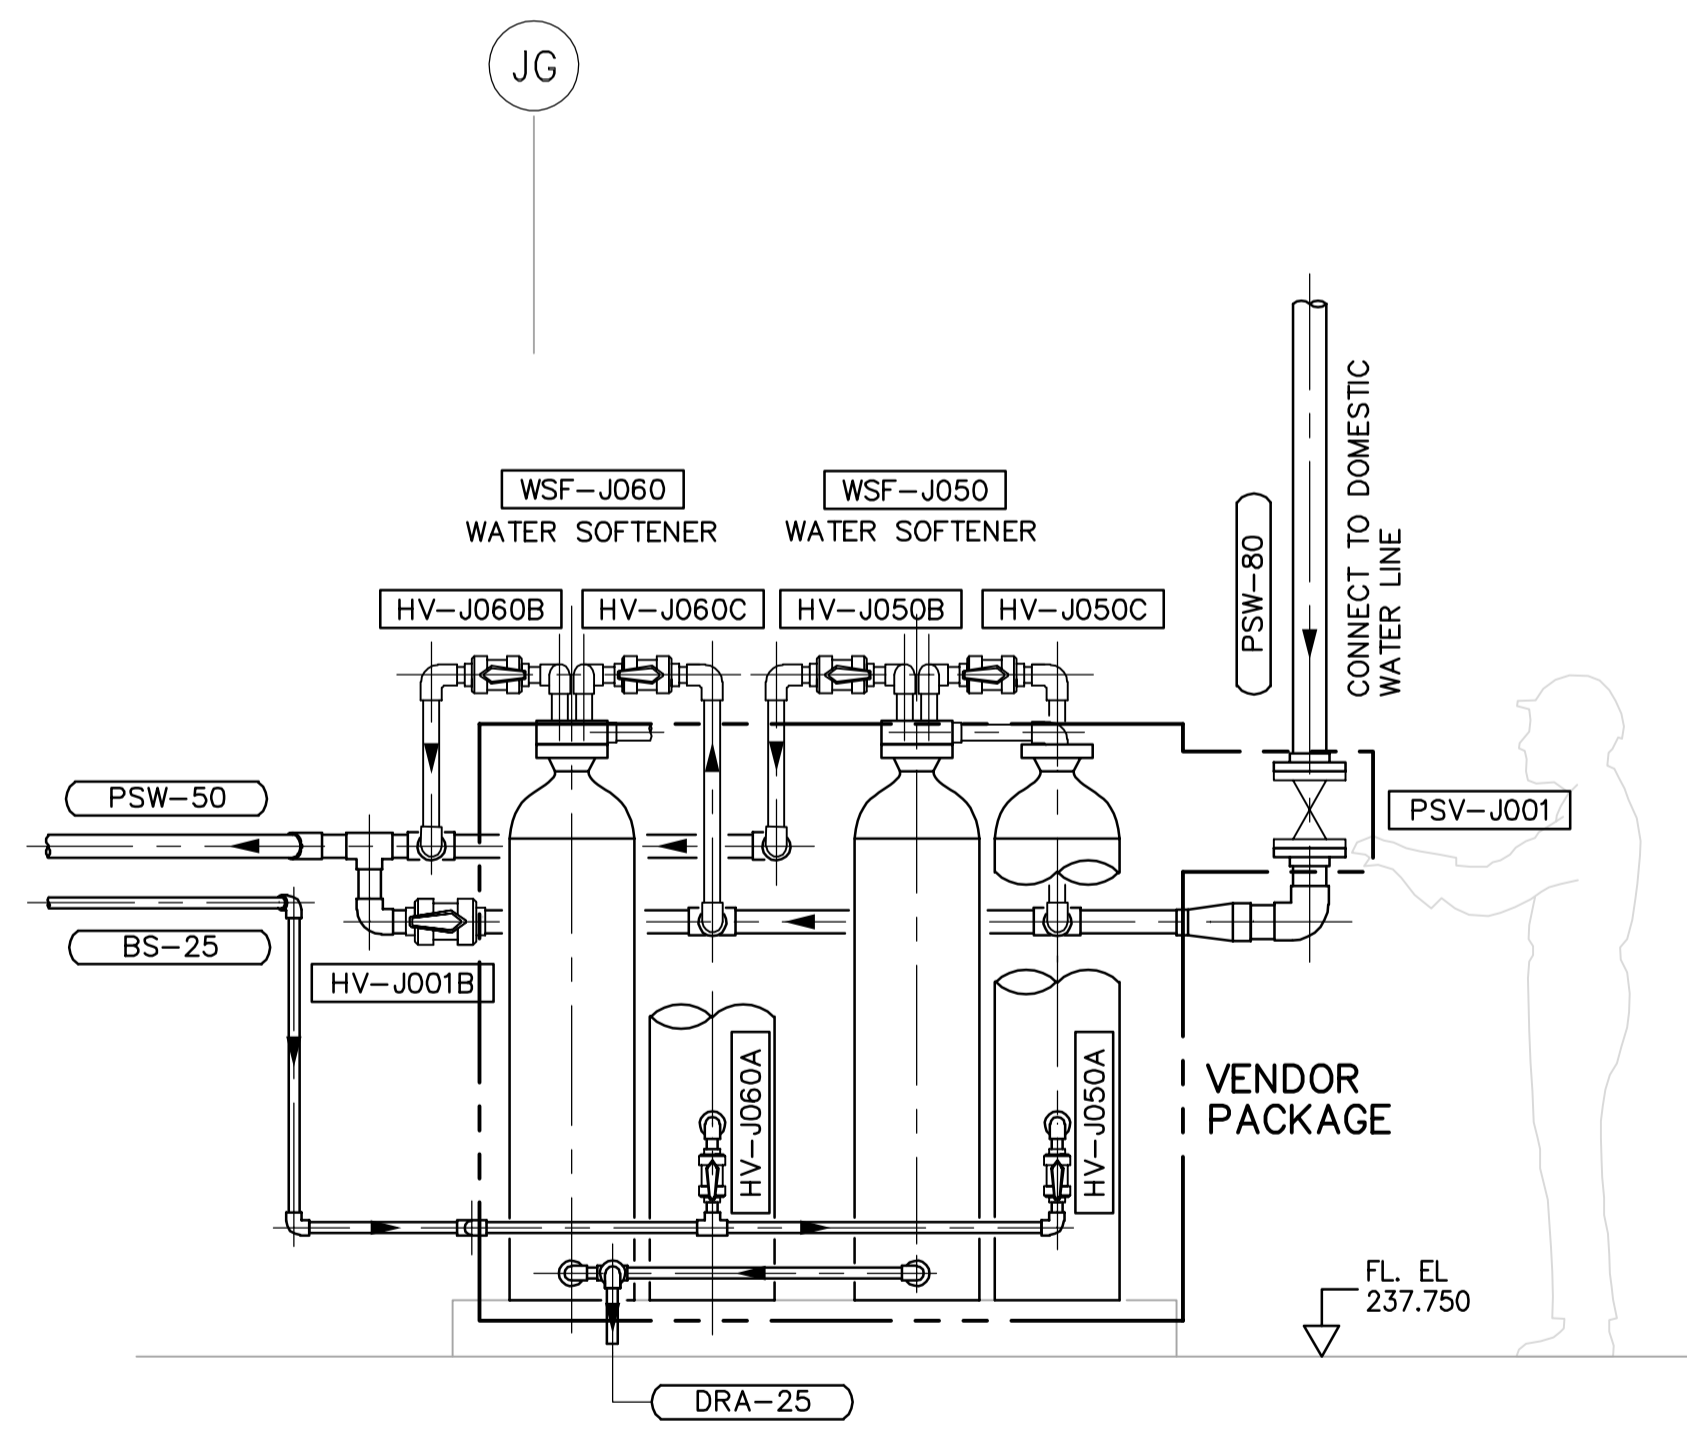

F SECTION
WJ-M0111 1:20

APECA
Certificate of Authorization
CH2M HILL Canada Ltd.
No. 1441 Expiry: April 30, 2007

B.M. ELEV.			
DESIGNED BY	KS	CHECKED BY	NN
DRAWN BY	PM	APPROVED BY	AHL
SCALE:	AS SHOWN	RELEASED FOR CONSTRUCTION BY:	R. SOROKOWSKI
00 ISSUED FOR TENDER	07/01/31	DATE	2006/10/14
NO. REVISIONS	DATE	BY	DATE

CH2MHILL
Frederickson Cooper
ARCHITECTS

EarthTech
A 100 International Ltd. Company

DESIGNED BY: KS
CHECKED BY: NN
DRAWN BY: PM
APPROVED BY: AHL
SCALE: AS SHOWN
RELEASED FOR CONSTRUCTION BY: R. SOROKOWSKI
DATE: 2006/10/14
DATE: 2007/01/31

ENGINEER'S SEAL
ORIGINAL SIGNED BY
P. WOBMA
2007/01/31
CONSULTANT DRAWING NO.
WJ-M0204

THE CITY OF WINNIPEG
WATER AND WASTE DEPARTMENT
ENGINEERING DIVISION

WATER TREATMENT PLANT
SODIUM HYPOCHLORITE BUILDING
SODIUM HYPOCHLORITE AND CHEMICAL STORAGE BUILDINGS

PROCESS MECHANICAL
SODIUM HYPOCHLORITE BUILDING
SECTIONS

CITY FILE NUMBER
SHEET OF
CITY DRAWING NUMBER
1-0601J-A-M0204-001-000