


1 HYPOCHLORITE STORAGE ROOM HEATING AND VENTILATION SCHEMATIC (MAU-H851)
- N.T.S.

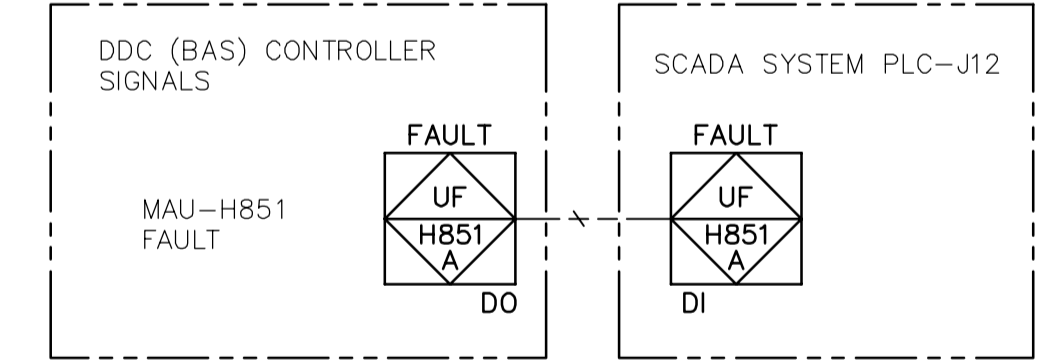

 APEGN Certificate of Authorization CH2M HILL Canada Ltd. No. 1441 Expiry: April 30, 2007	CH2MHILL Frederickson Cooper ARCHITECTS	 EarthTech <small>A 3M International Ltd. Company</small>	ENGINEER'S SEAL ORIGINAL SIGNED BY D.K. CUDDINGTON 2007/01/31	 THE CITY OF WINNIPEG WATER AND WASTE DEPARTMENT ENGINEERING DIVISION WATER TREATMENT PLANT SODIUM HYPOCHLORITE BUILDING SODIUM HYPOCHLORITE AND CHEMICAL STORAGE BUILDINGS HVAC AND PLUMBING SODIUM HYPOCHLORITE BUILDING HEATING AND VENTILATION SCHEMATIC
	DESIGNED BY TT CHECKED BY DKC DRAWN BY TT APPROVED BY AHL SCALE: NTS RELEASED FOR CONSTRUCTION BY: R. SOROKOWSKI	CONSULTANT DRAWING NO. WJ-H0502		
	00 ISSUED FOR TENDER 07/01/31 TT INO. REVISIONS DATE BY	DATE 2006/10/16 DATE 2007/01/31		
	B.M. ELEV.	CITY FILE NUMBER SHEET OF CITY DRAWING NUMBER 1-0601J-G-H0502-001-000		