

BID OPPORTUNITY: 799-2006

McLEOD AVENUE - FROM GATEWAY STREET TO LONDON STREET

L = 573m W = 10m A = 5730m²


Type of Work: Rehabilitation

NOTES:

- EXIST. CONCRETE ROADWAY
- 40% CURB REPLACEMENT
- 60% SIDEWALK REPLACEMENT
- 865 m² OF TYPE B JOINT REPAIRS
- AVERAGE ASPHALT OVERLAY THICKNESS 75mm

CONSTRUCTION NOTES:

1. CONTRACTOR SHALL TAKE PRECAUTIONARY STEPS TO AVOID DAMAGE FROM CONSTRUCTION ACTIVITIES TO EXISTING BOULEVARDS AND TREES WITHIN THE LIMITS OF CONSTRUCTION.
2. LOCATION OF EXISTING SERVICES ARE TO BE CONFIRMED IN THE FIELD BY THE CONTRACTOR.
3. TIE-INS TO BE VERIFIED IN THE FIELD BY THE CONTRACT ADMINISTRATOR.
4. SIDEWALK PLACEMENT TO BE MARKED OUT IN THE FIELD AS DIRECTED BY THE CONTRACT ADMINISTRATOR.
5. BOULEVARD REPLACEMENT TO BE FINALIZED IN THE FIELD AS DIRECTED BY THE CONTRACT ADMINISTRATOR.

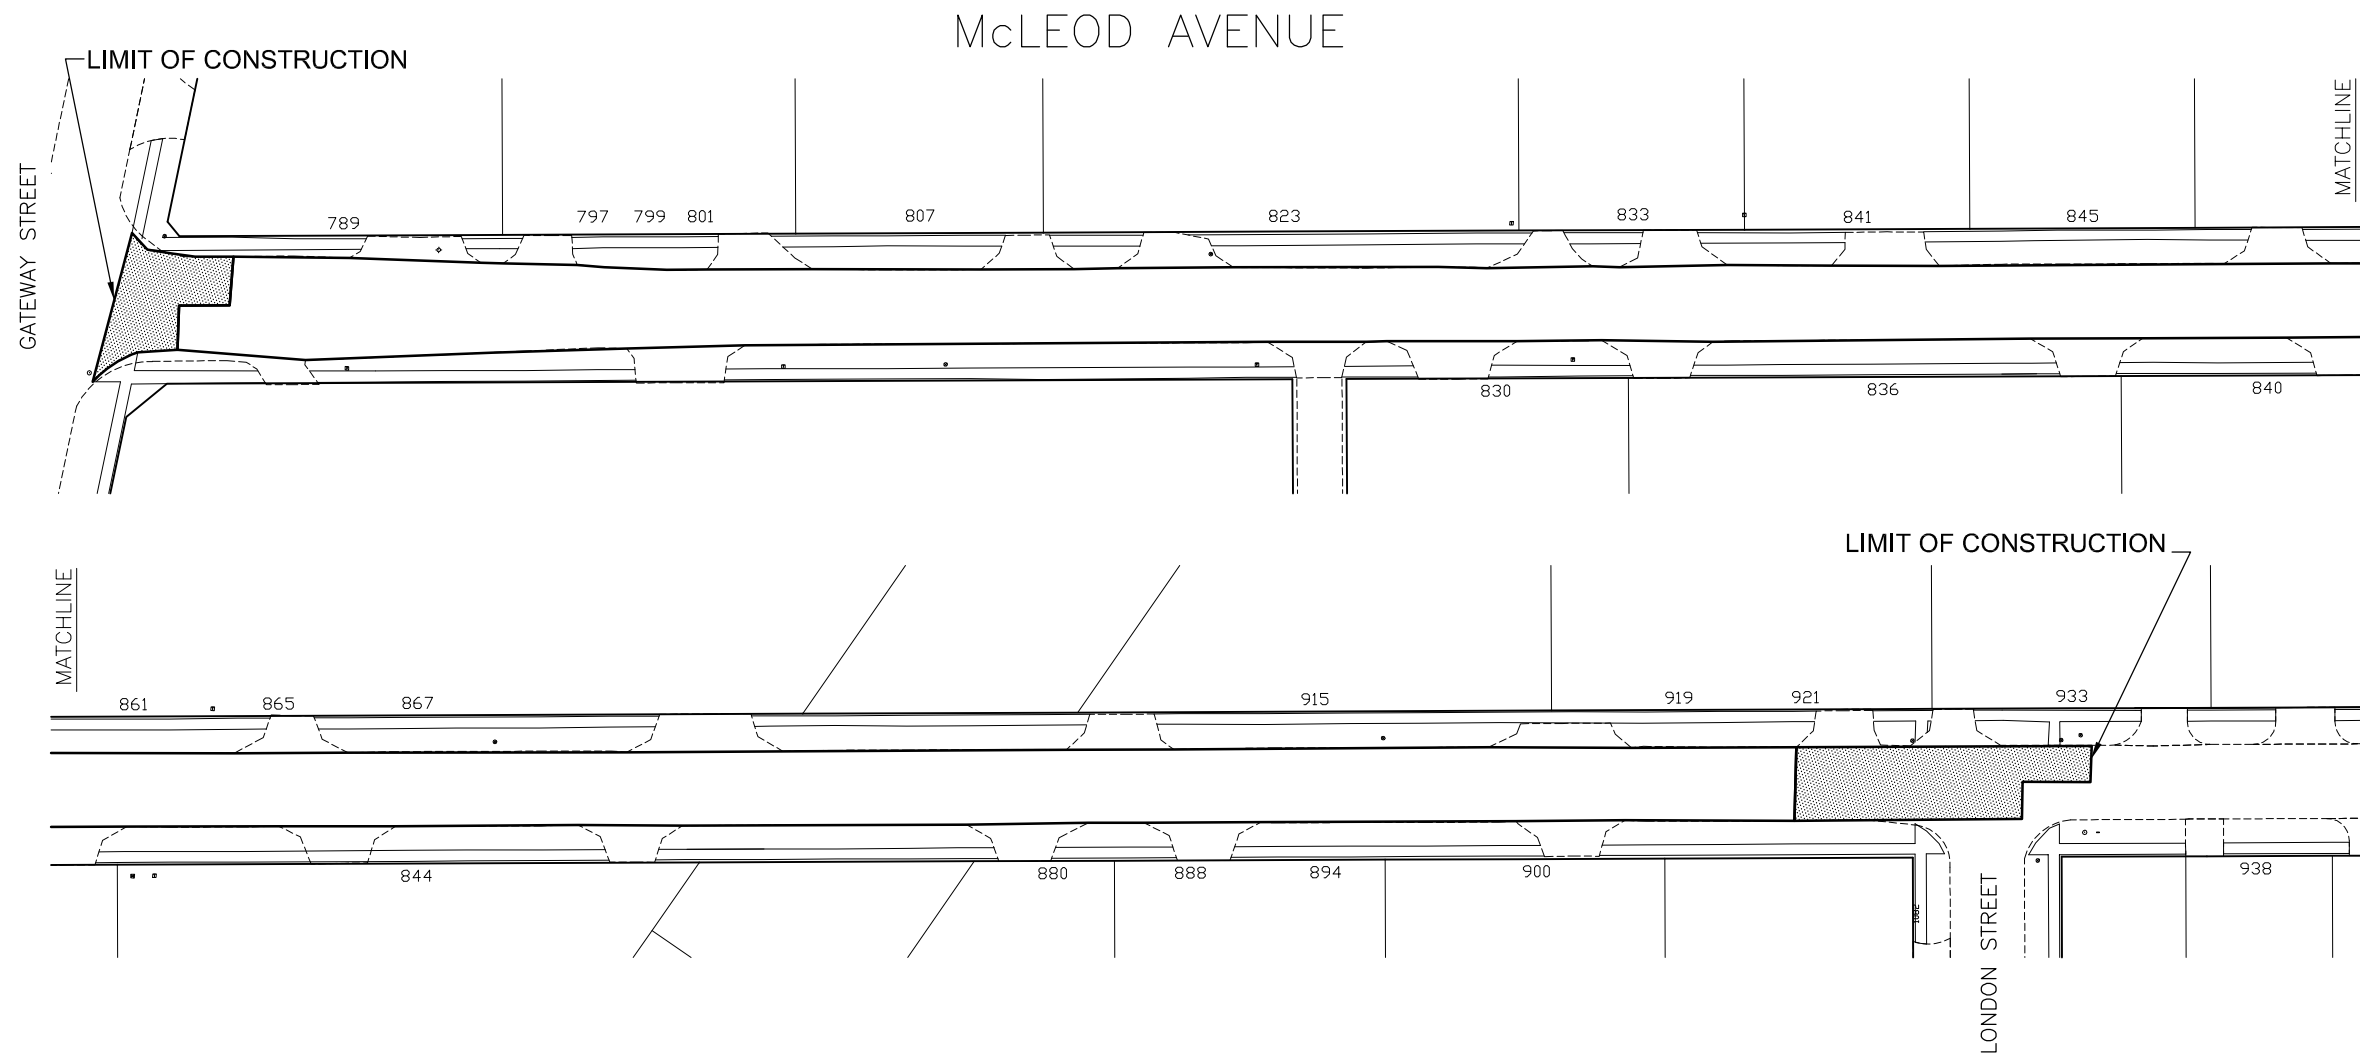

ASPHALT LIMIT



CONCRETE PAVEMENT WORKS



DATE:
DECEMBER
2006

DRAWING NO.:
R-1

DRAWN BY:
PMW

SCALE:
NTS

2007 RESIDENTIAL STREET RENEWAL PROGRAM
McLEOD AVENUE
MAJOR REHABILITATION