





A ↑


↑ A

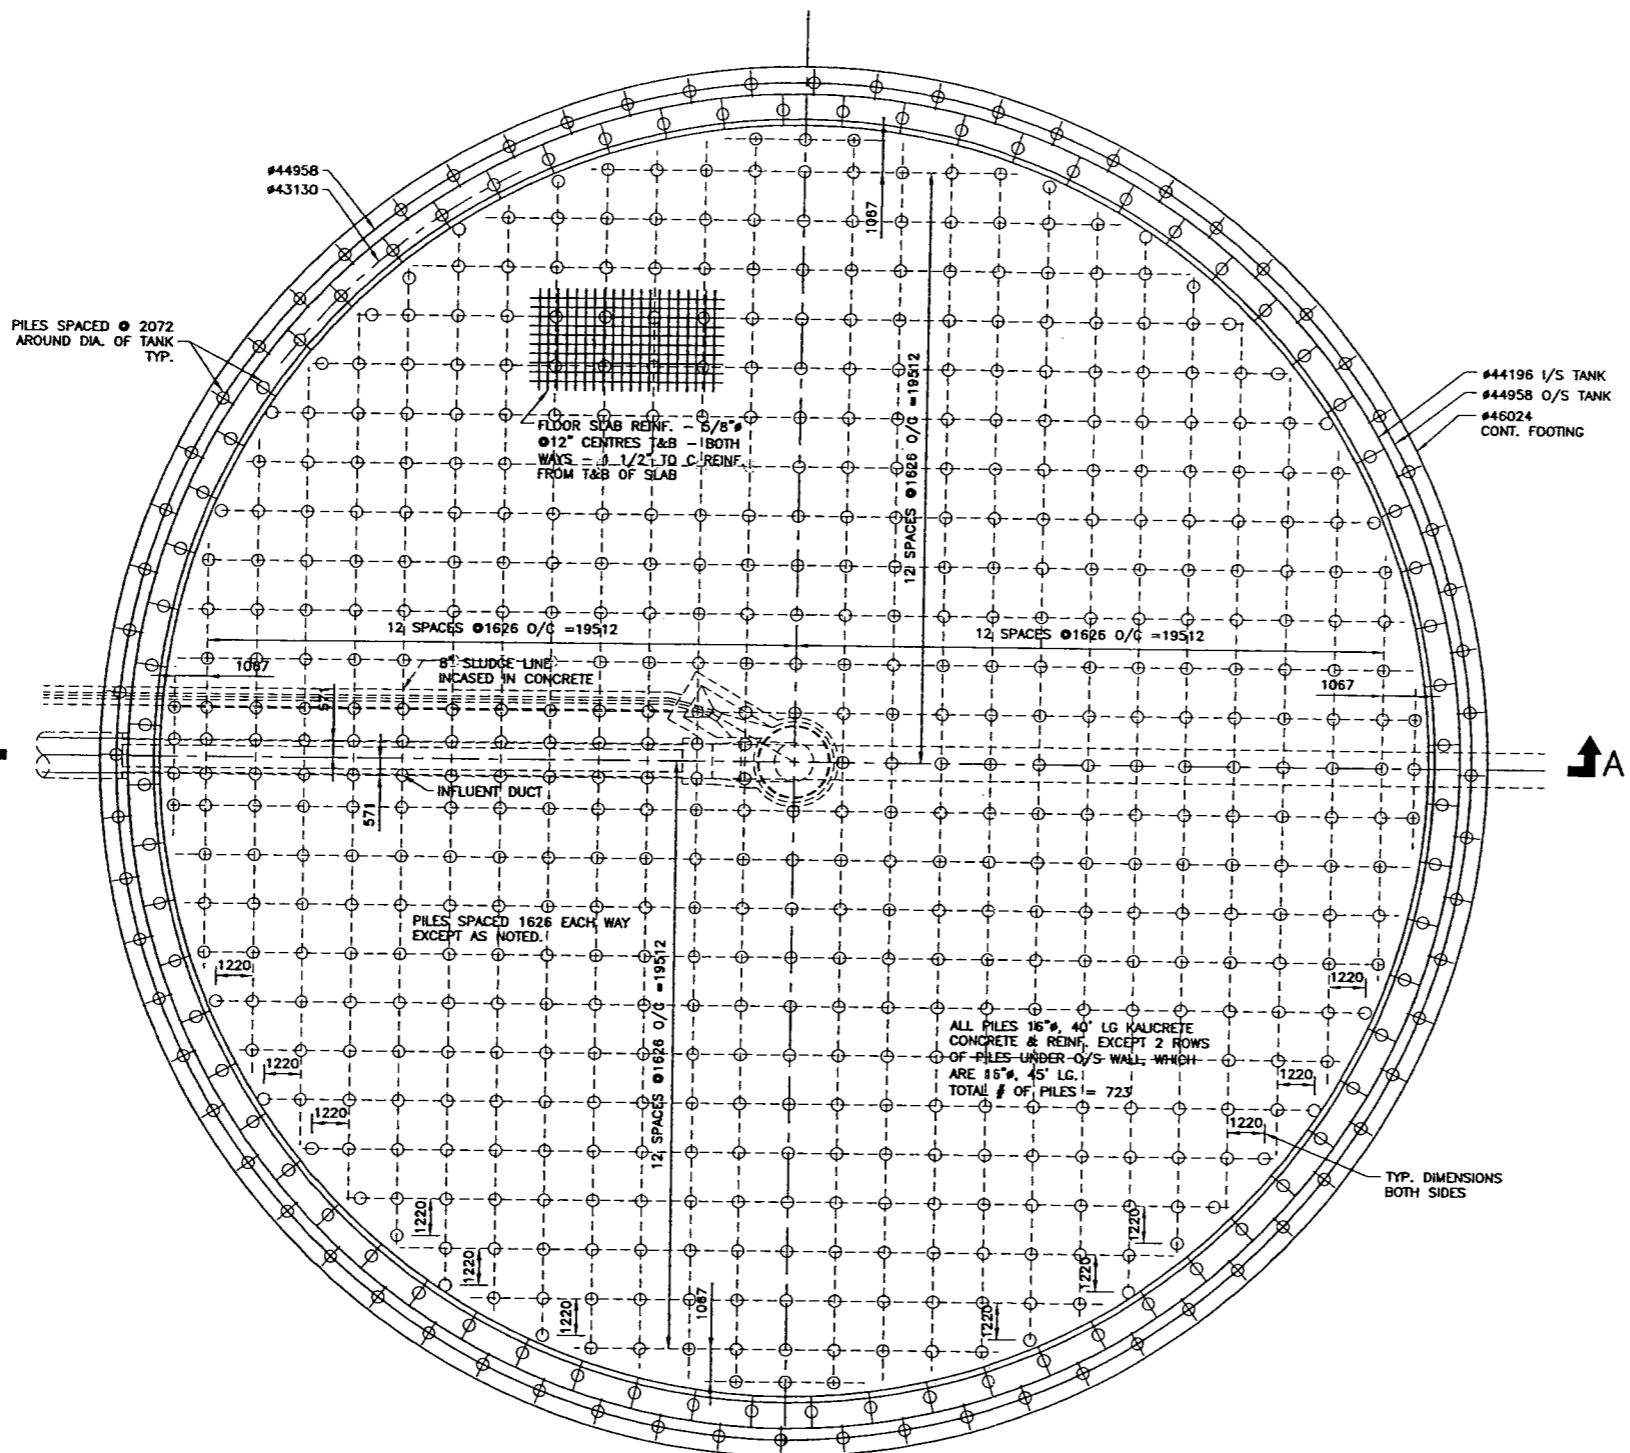

PLAN  
SCALE: 1:125

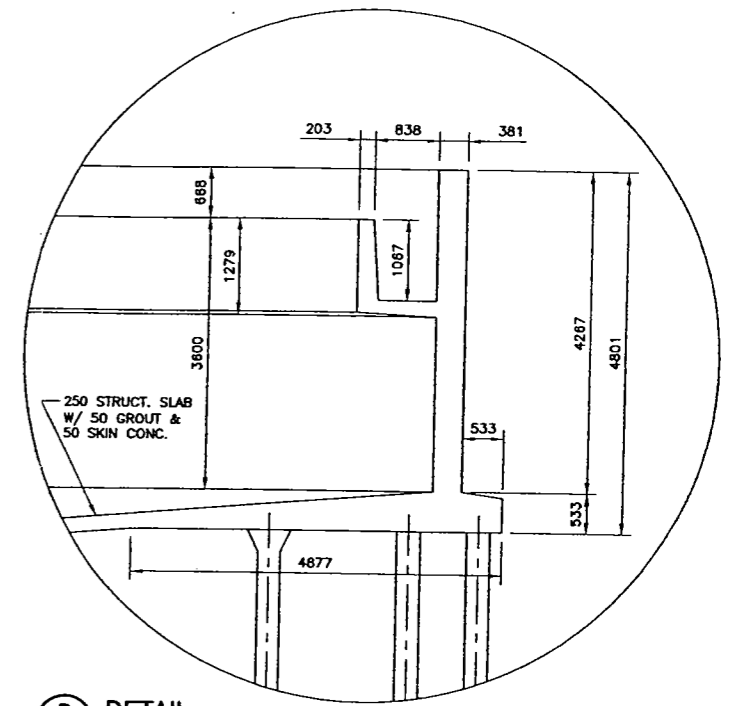

B  
DETAIL  
SCALE: 1:50

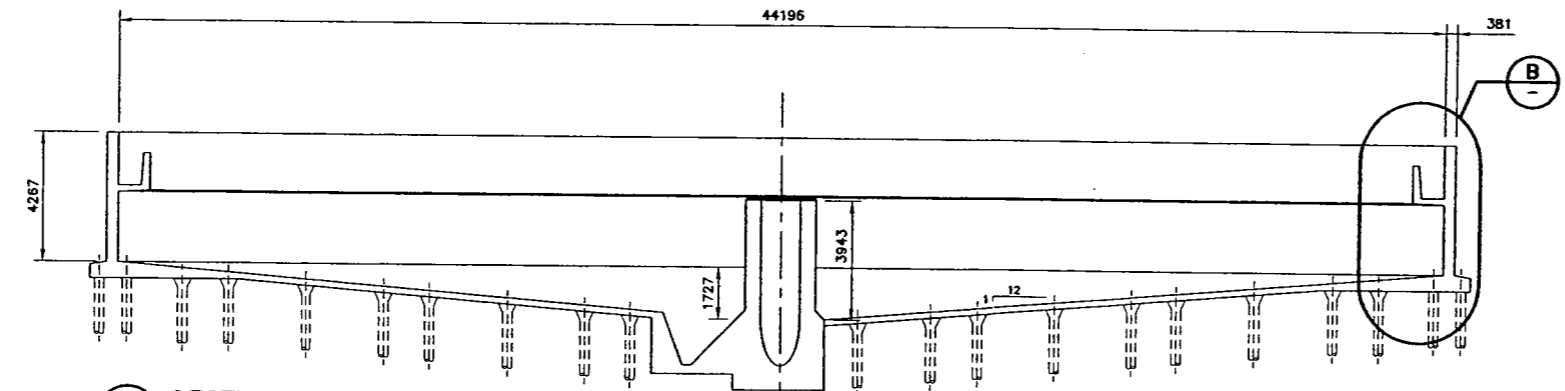

A  
SECTION  
SCALE: 1:125

A 20/06/06 ISSUED FOR REPORT		RJL
NO.	D / W / Y	DESCRIPTION
REVISIONS / ISSUE		
A		A. SECTION LETTER OR DETAIL NUMBER IS DRAWN
B		B. DRAWING WHERE SECTION OR DETAIL WAS INDICATED
		OR DRAWING WHERE SECTION OR DETAIL WAS INDICATED
		SECTION OR DETAIL SHOWN ON SAME DRAWING
<b>KGS GROUP</b> CONSULTING ENGINEERS & PROJECT MANAGERS WINNIPEG (204) 898-1209 THUNDER BAY (807) 345-2233		
CLIENT: THE CITY OF WINNIPEG WATER & WASTE DEPARTMENT		
PROJECT: NORTH END WATER POLLUTION CONTROL CENTRE		
DWC. DESCRIPTION: PRIMARY CLARIFIER No. 3 PLAN & SECTION		
DESIGNED BY: RJL	DRAWN BY: JG	
CHECKED BY: RJL	CHECKED BY:	
APPROVED:		
SCALE: AS NOTED	DATE: AUGUST 2006	
KGS DWG. NO. 06-107-03 SK-2		
CLIENT DWG. NO.		REV: A