

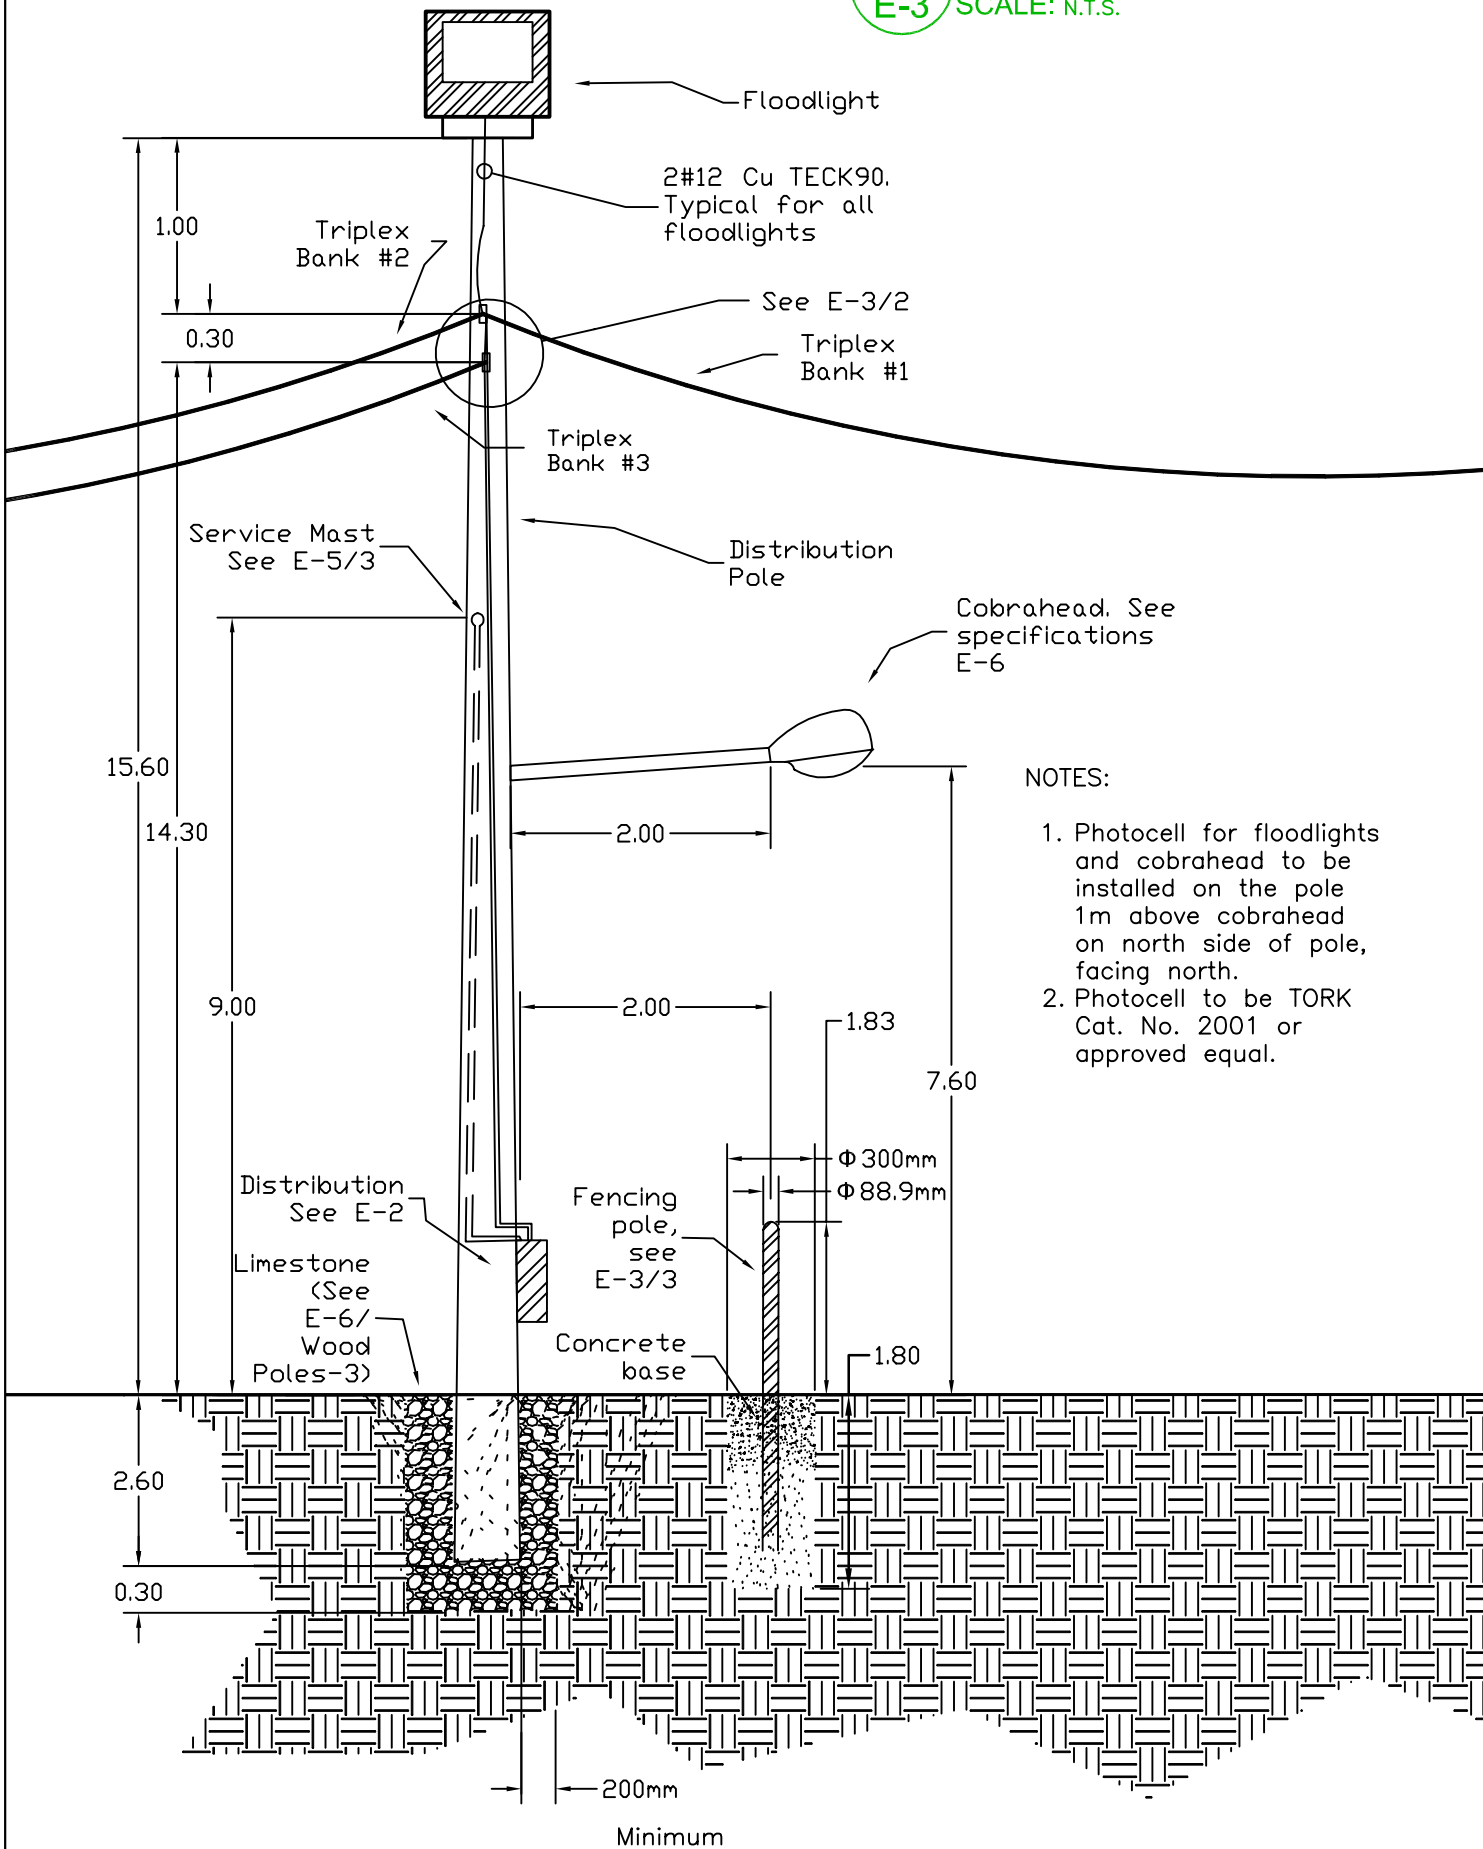


1 Distribution Pole Detail
E-3 SCALE: N.T.S.

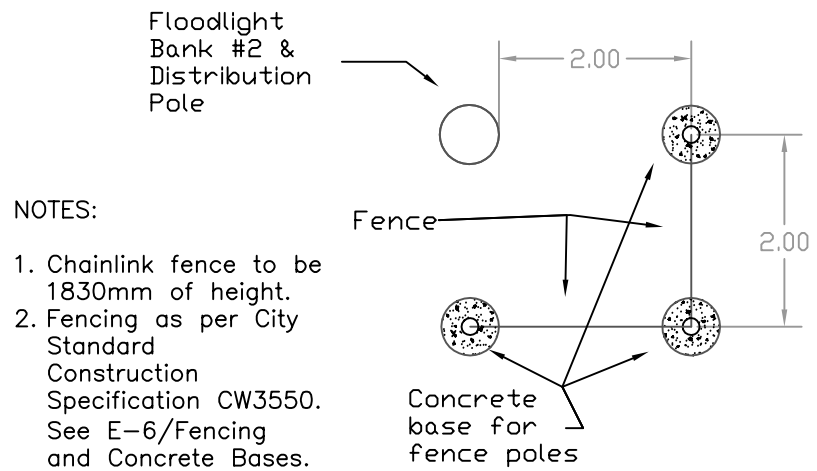

2 Distribution Pole Top Layout
E-3 SCALE: N.T.S.

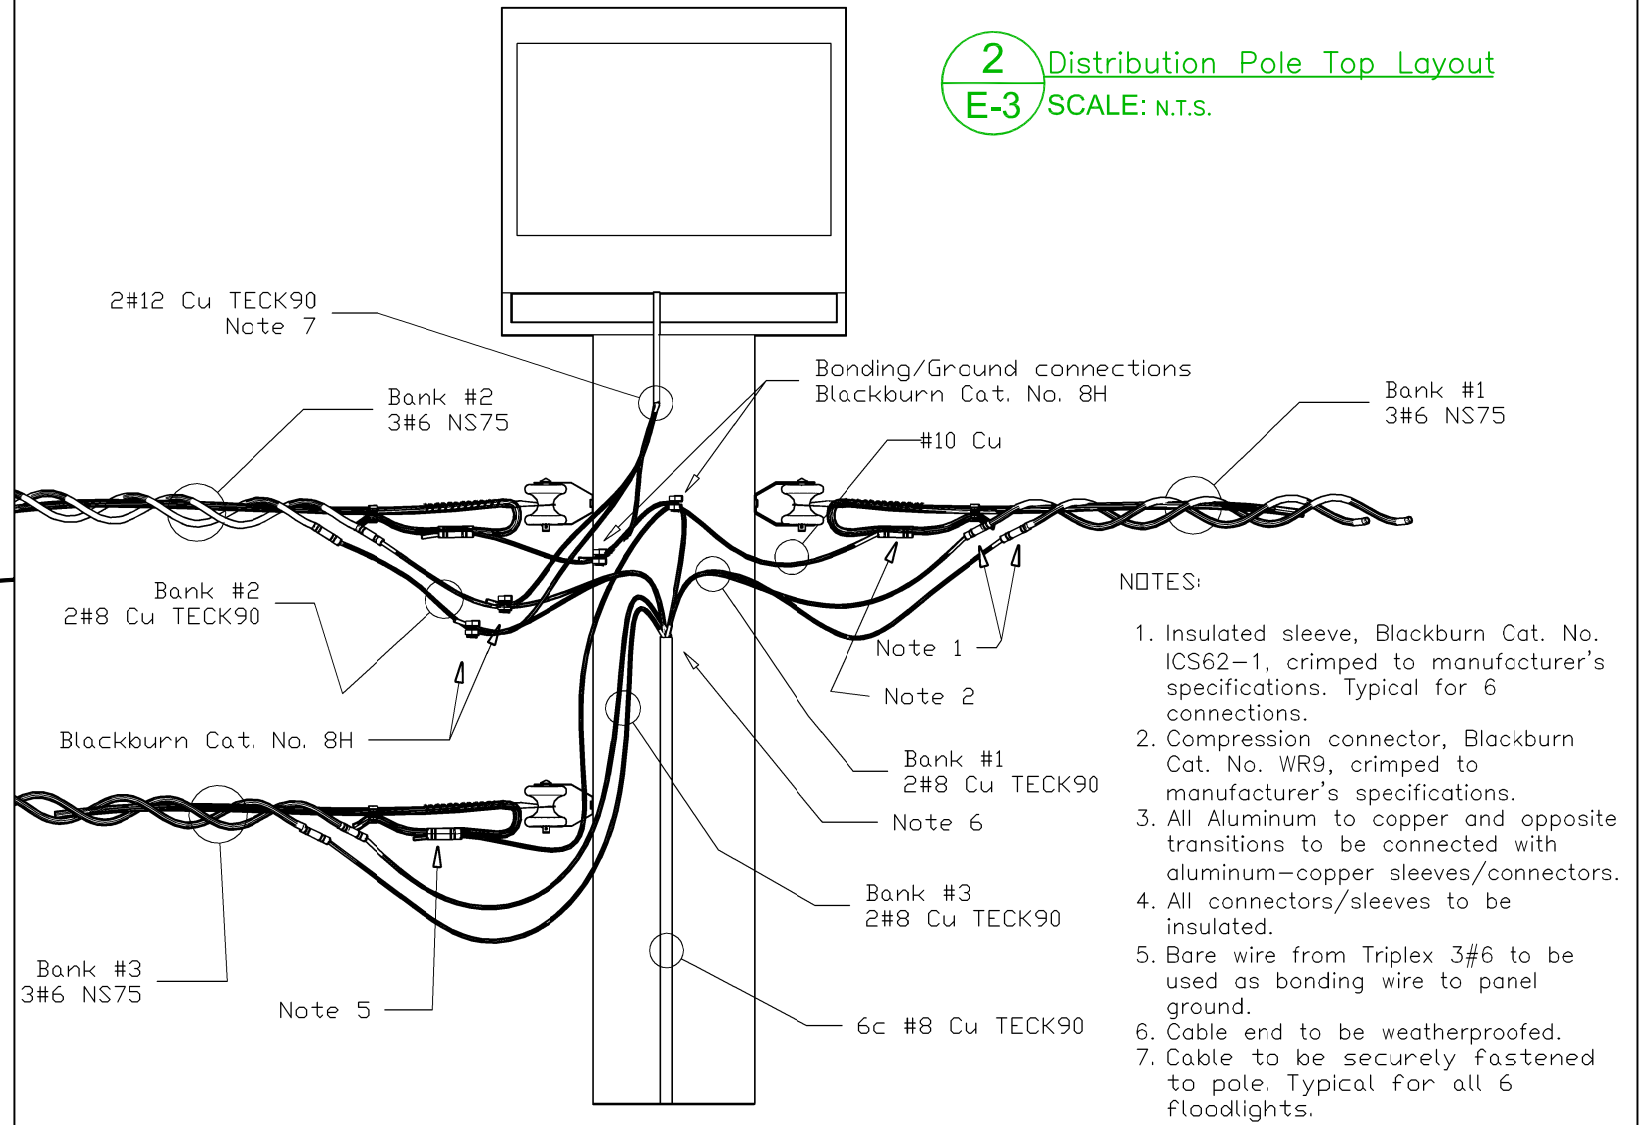

- NOTES:
1. Chainlink fence to be 1830mm of height.
 2. Fencing as per City Standard Construction Specification CW3550. See E-6/Fencing and Concrete Bases.

3 Fence Layout, Top View
E-3 SCALE: 1:80

THE CITY OF WINNIPEG
PUBLIC WORKS DEPARTMENT
Winnipeg

PROJECT: Snow Disposal Site - Wilkes Ave

SHEET TITLE: Details A

ENG. STAMP	PROJECT NO. 106-2007		
	DRAWN BY: VC	CHECKED BY: GWA	APPROVED BY: GWA
	SCALE:	DATE: 25 June, 2007	
DWG. NO. E-3			REV. 0

Units: meters
Unless otherwise specified