



1 Passing Pole
E-4 SCALE: N.T.S.

2 End Pole
E-4 SCALE: N.T.S.

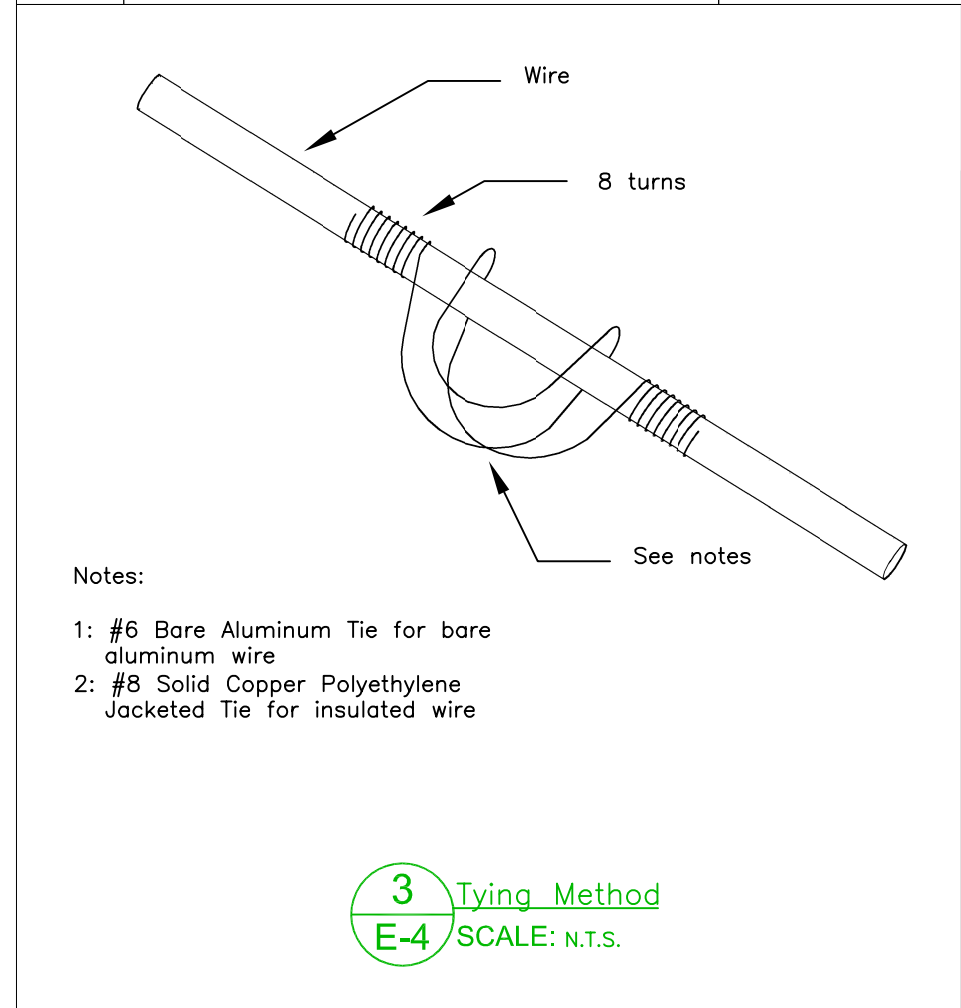

3 Tying Method
E-4 SCALE: N.T.S.

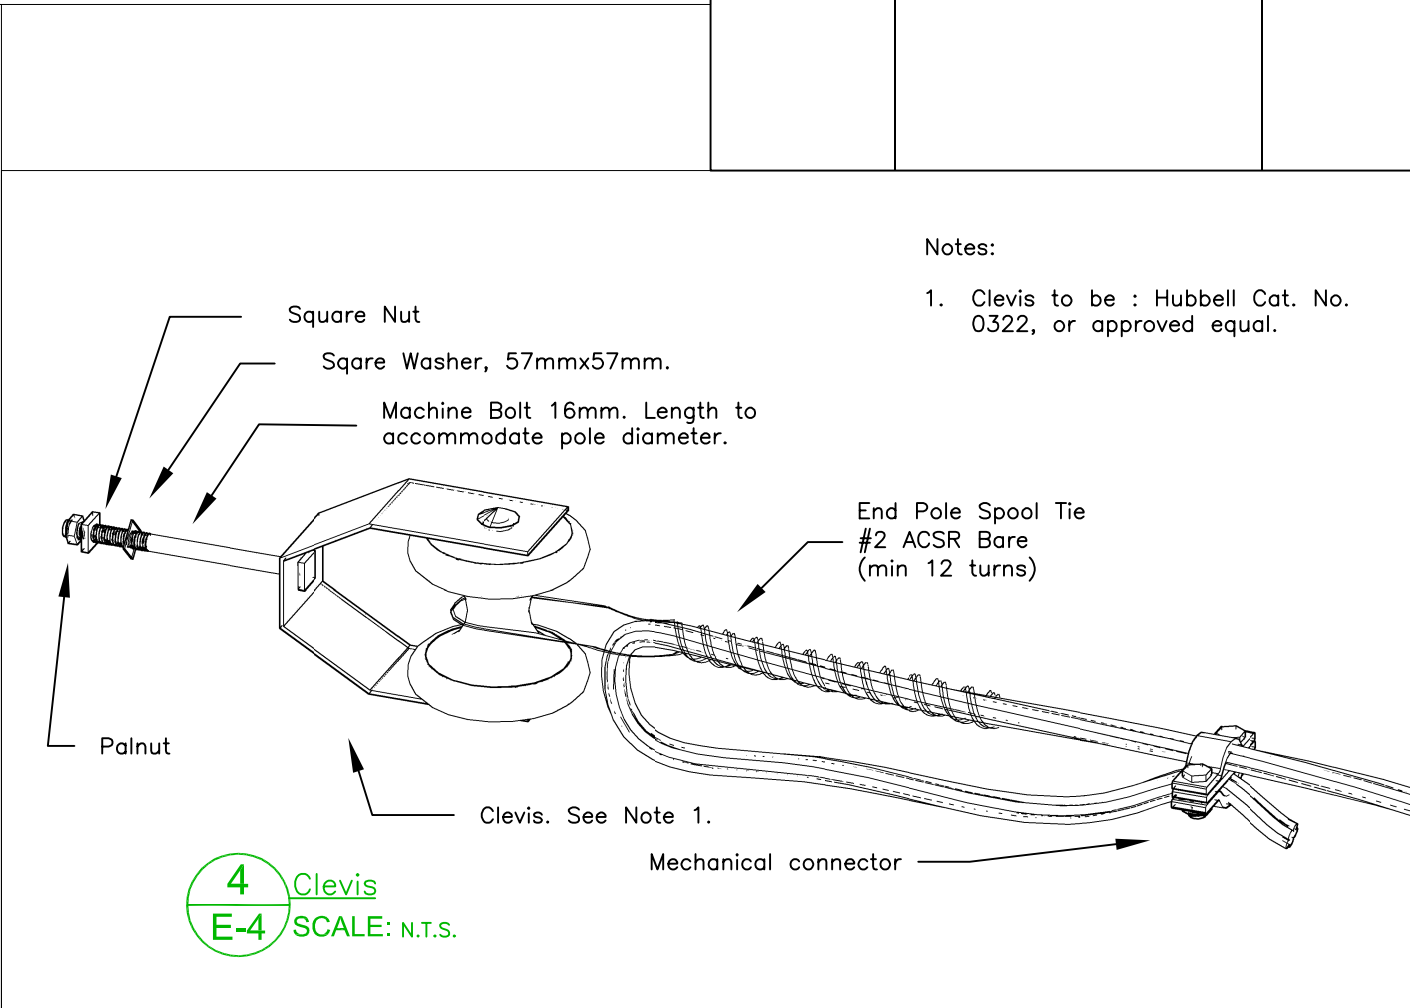

4 Clevis
E-4 SCALE: N.T.S.

THE CITY OF WINNIPEG
PUBLIC WORKS DEPARTMENT

PROJECT: Snow Disposal Site - Wilkes Ave

SHEET TITLE: Details B

ENG. STAMP	PROJECT NO. 106-2007
DRAWN BY: VC	CHECKED BY: GWA
APPROVED BY: GWA	DATE: 25 June, 2007
SCALE: N.T.S.	REV. 0
DWG. NO. E-4	