


PORTAGE AVENUE

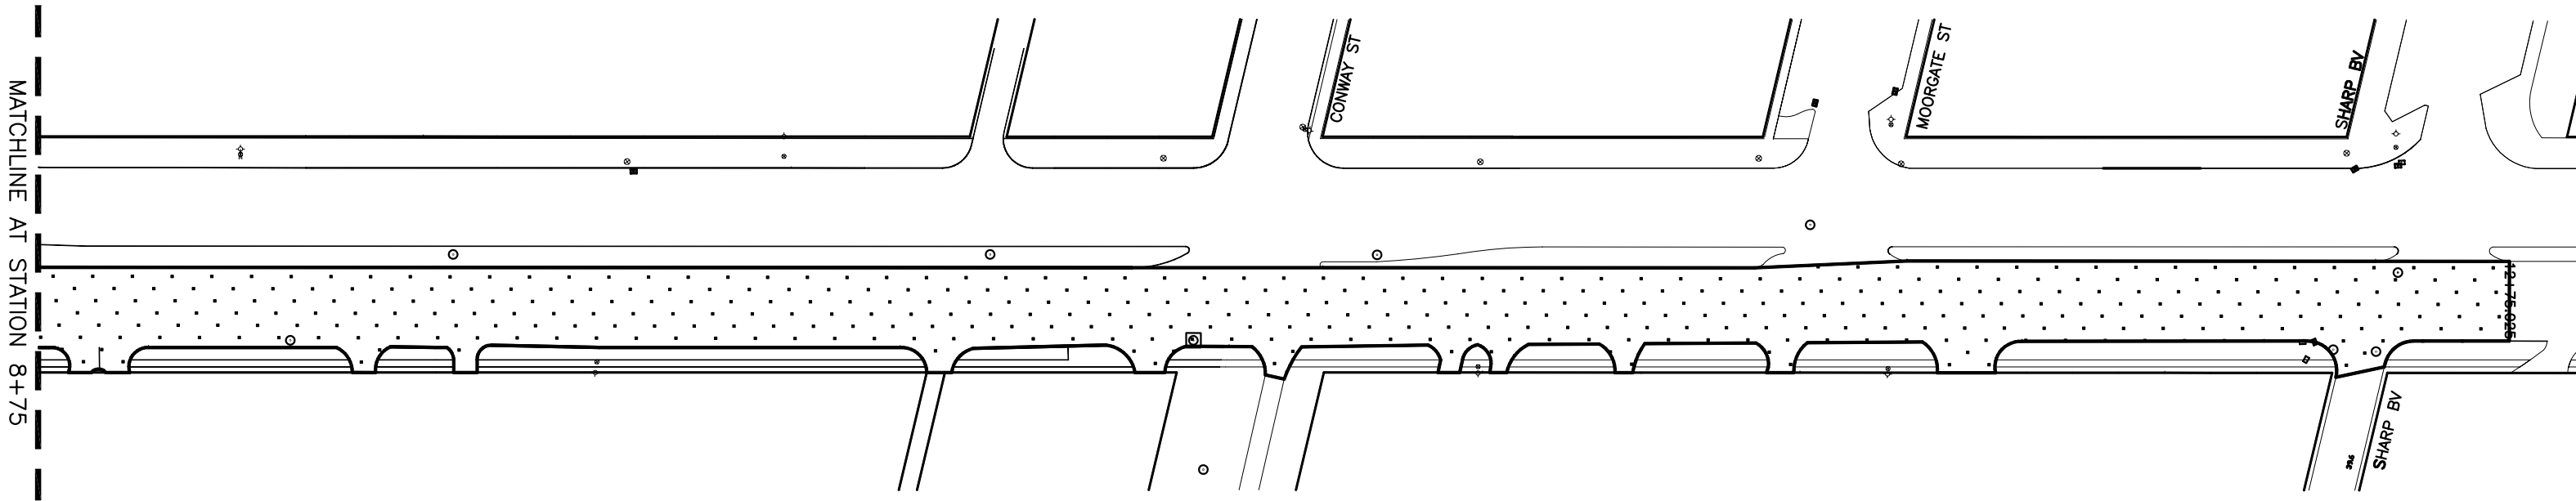

MATCHLINE AT STATION 8+75

 - ASPHALT OVERLAY

EXTENT OF WORK

- MILL EXISTING ASPHALT
- CURB RENEWALS AS DIRECTED
- JOINT AND SLAB RENEWALS AS DIRECTED
- ASPHALT OVERLAY

 SEG ENGINEERING INC. 200 TACHE AVENUE WINNIPEG, MANITOBA (204)-233-2113		 THE CITY OF WINNIPEG PUBLIC WORKS DEPARTMENT TRANSPORTATION DIVISION	
DESIGNED BY R.H./S.M.	CHECKED BY S.M.	CITY OF WINNIPEG 2007 MINOR ASPHALT REHABILITATION PORTAGE AVENUE FROM STA. 8+75 TO STA. 12+75.050 AT SHARP BLVD.	CITY DRAWING NO. 115-2007-03
DRAWN BY R.H.	APPROVED BY S.M.		CONSULTANT DRAWING NO. 063-047-03
HOR. SCALE: N.T.S. VERT. SCALE: N.T.S.	RELEASED FOR CONSTRUCTION DATE		
DATE DECEMBER 2006			