
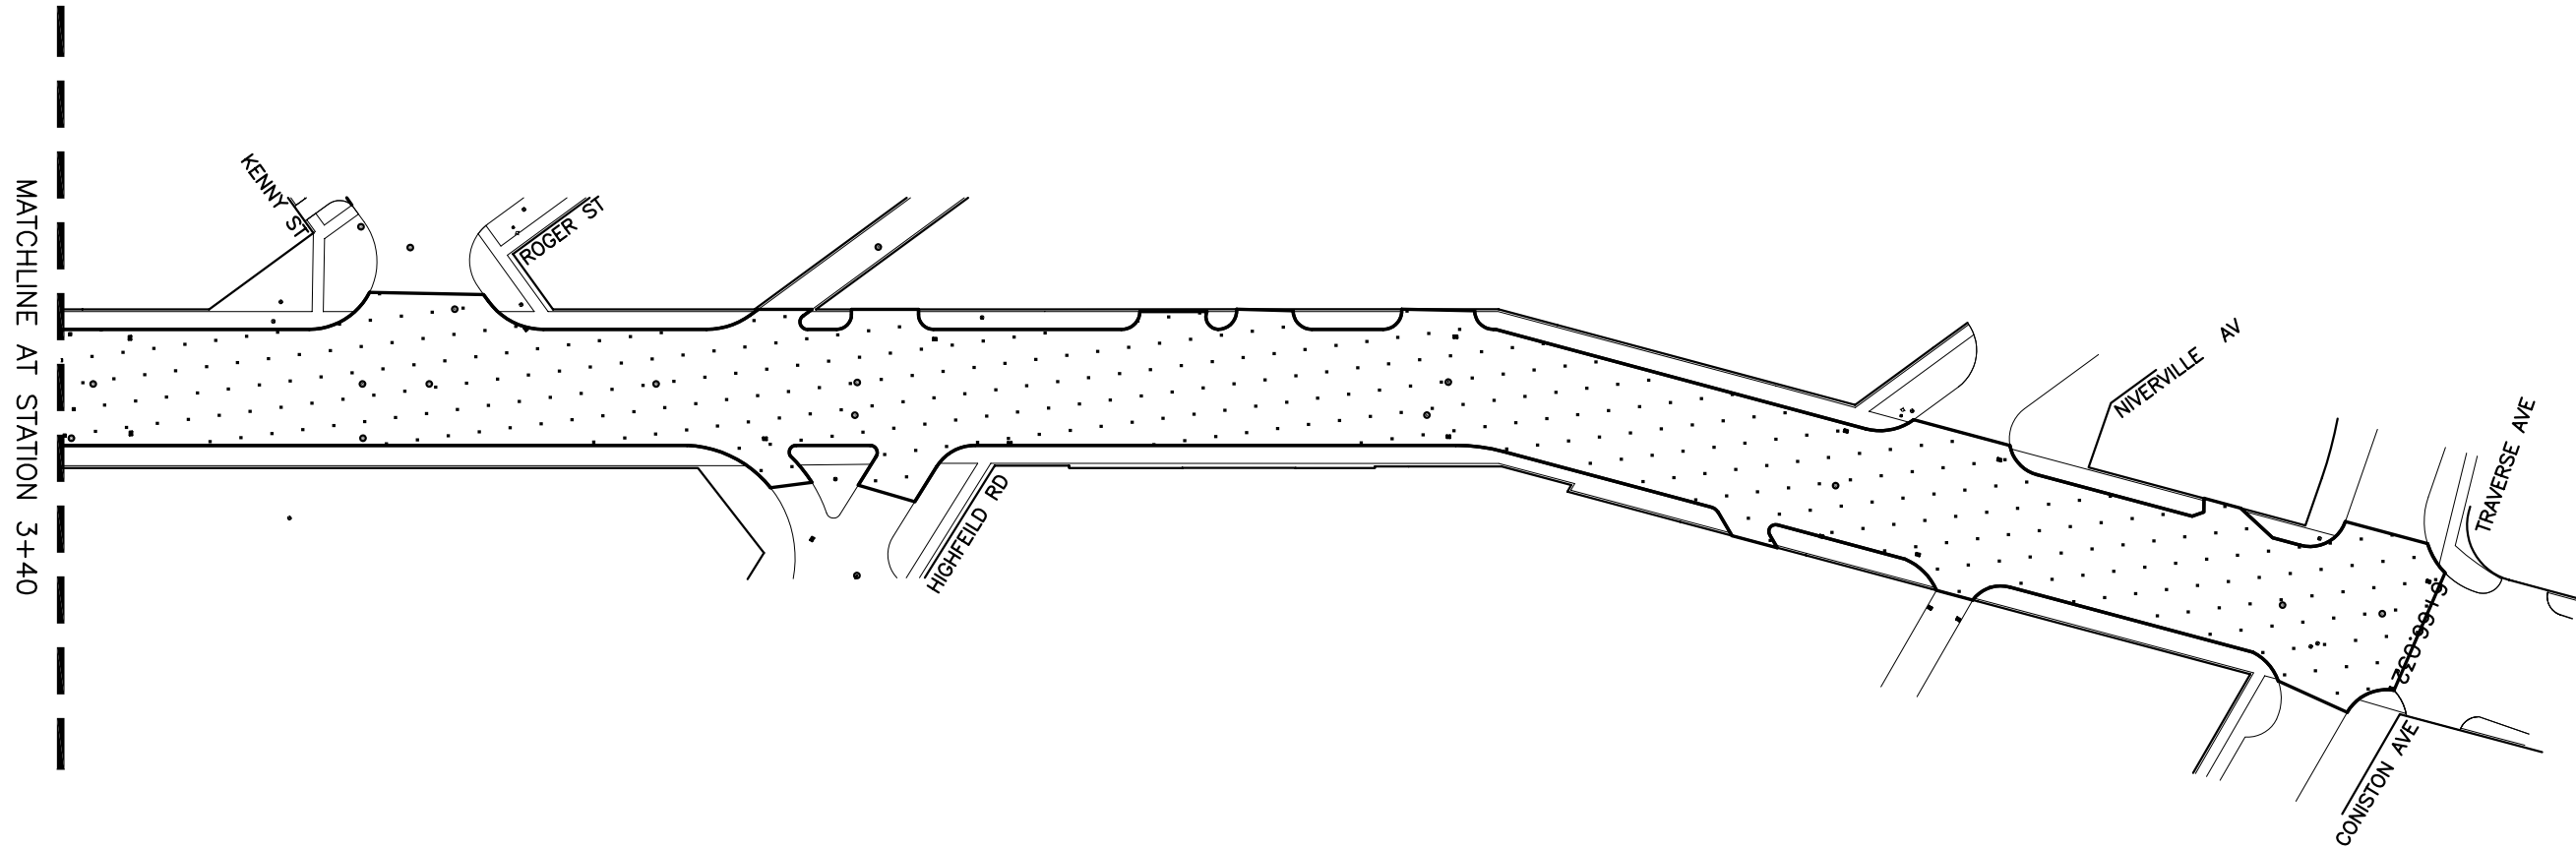


ST. MARY'S ROAD

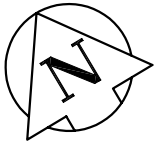

EXTENT OF WORK

- MILL EXISTING ASPHALT
- CURB RENEWALS AS DIRECTED
- JOINT AND SLAB RENEWALS AS DIRECTED
- ASPHALT OVERLAY

 - ASPHALT OVERLAY

SEG ENGINEERING INC.
 200 TACHE AVENUE
 WINNIPEG, MANITOBA
 (204)-233-2113



THE CITY OF WINNIPEG
 PUBLIC WORKS DEPARTMENT
 TRANSPORTATION DIVISION

DESIGNED BY R.H./S.M.	CHECKED BY S.M.
DRAWN BY R.H.	APPROVED BY S.M.
HOR. SCALE: N.T.S.	RELEASED FOR CONSTRUCTION
VERT. SCALE: N.T.S.	DATE
DATE DECEMBER 2006	DATE

CITY OF WINNIPEG
 2007 MINOR ASPHALT REHABILITATION
 ST. MARY'S ROAD
 FROM STA. 3+40 TO STA. 6+66.032 AT TRAVERSE AVE

CITY DRAWING NO.
CONSULTANT DRAWING NO. 063-047-05
115-2007-05