

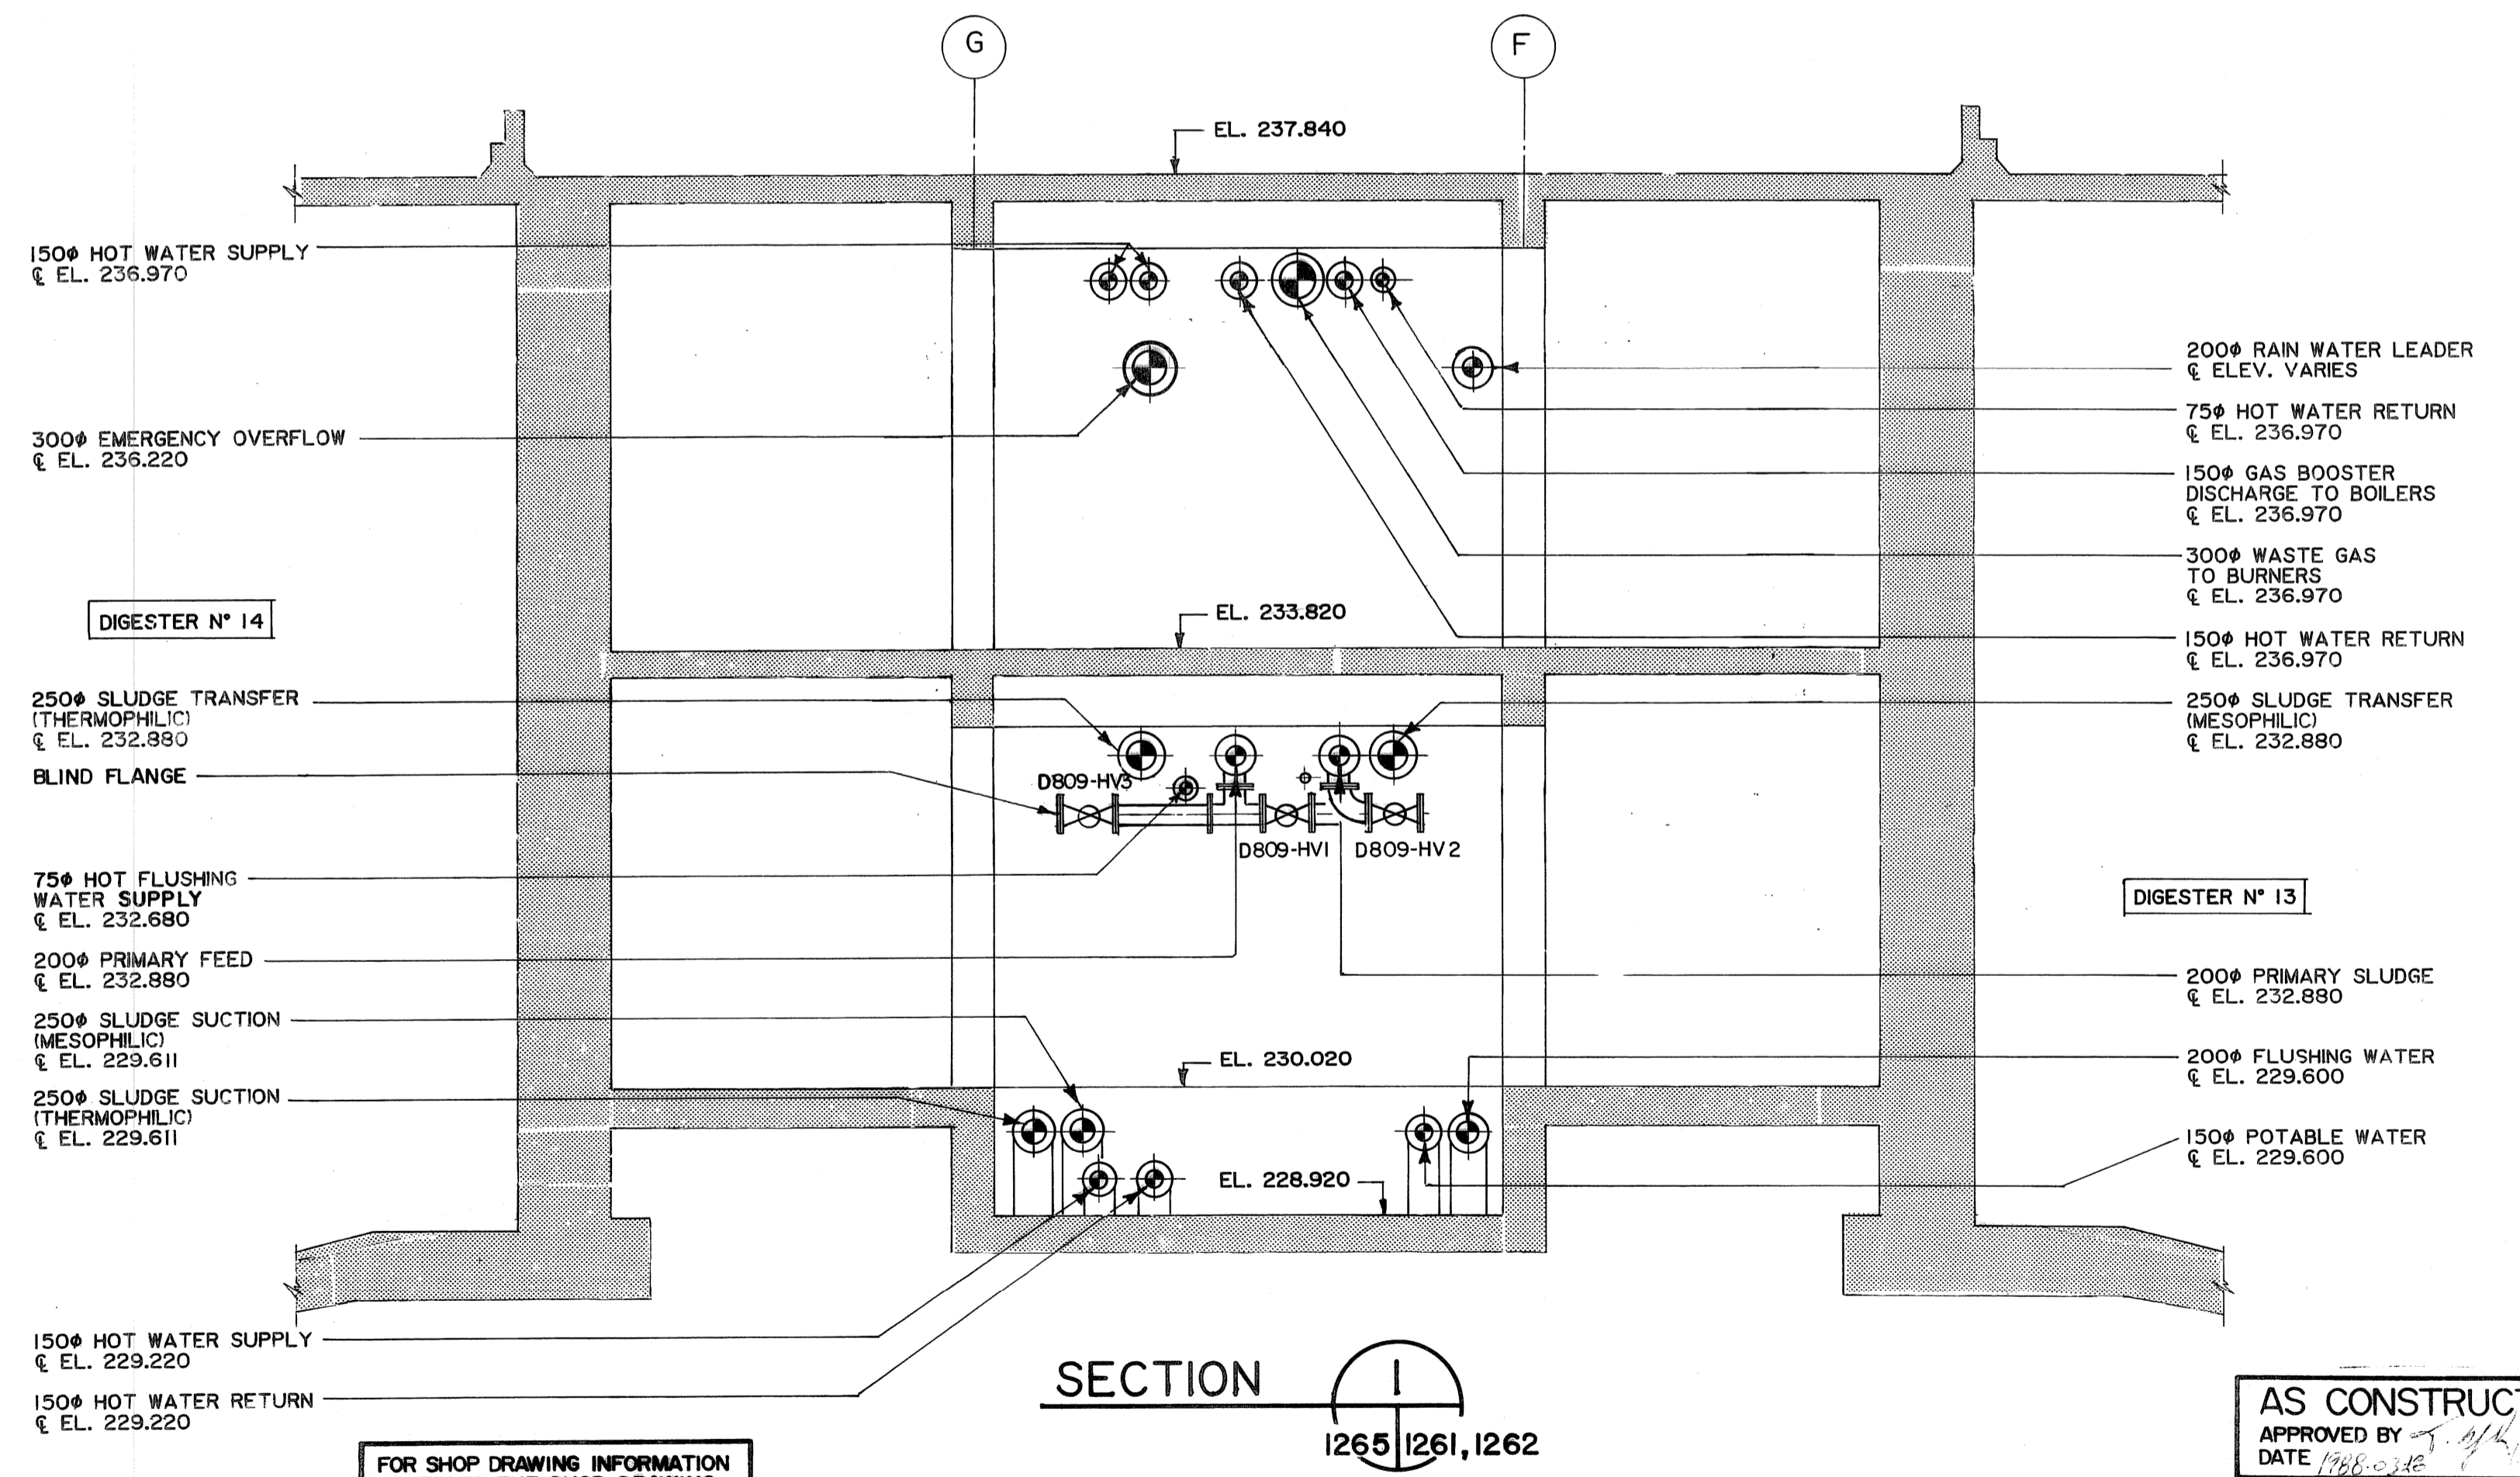
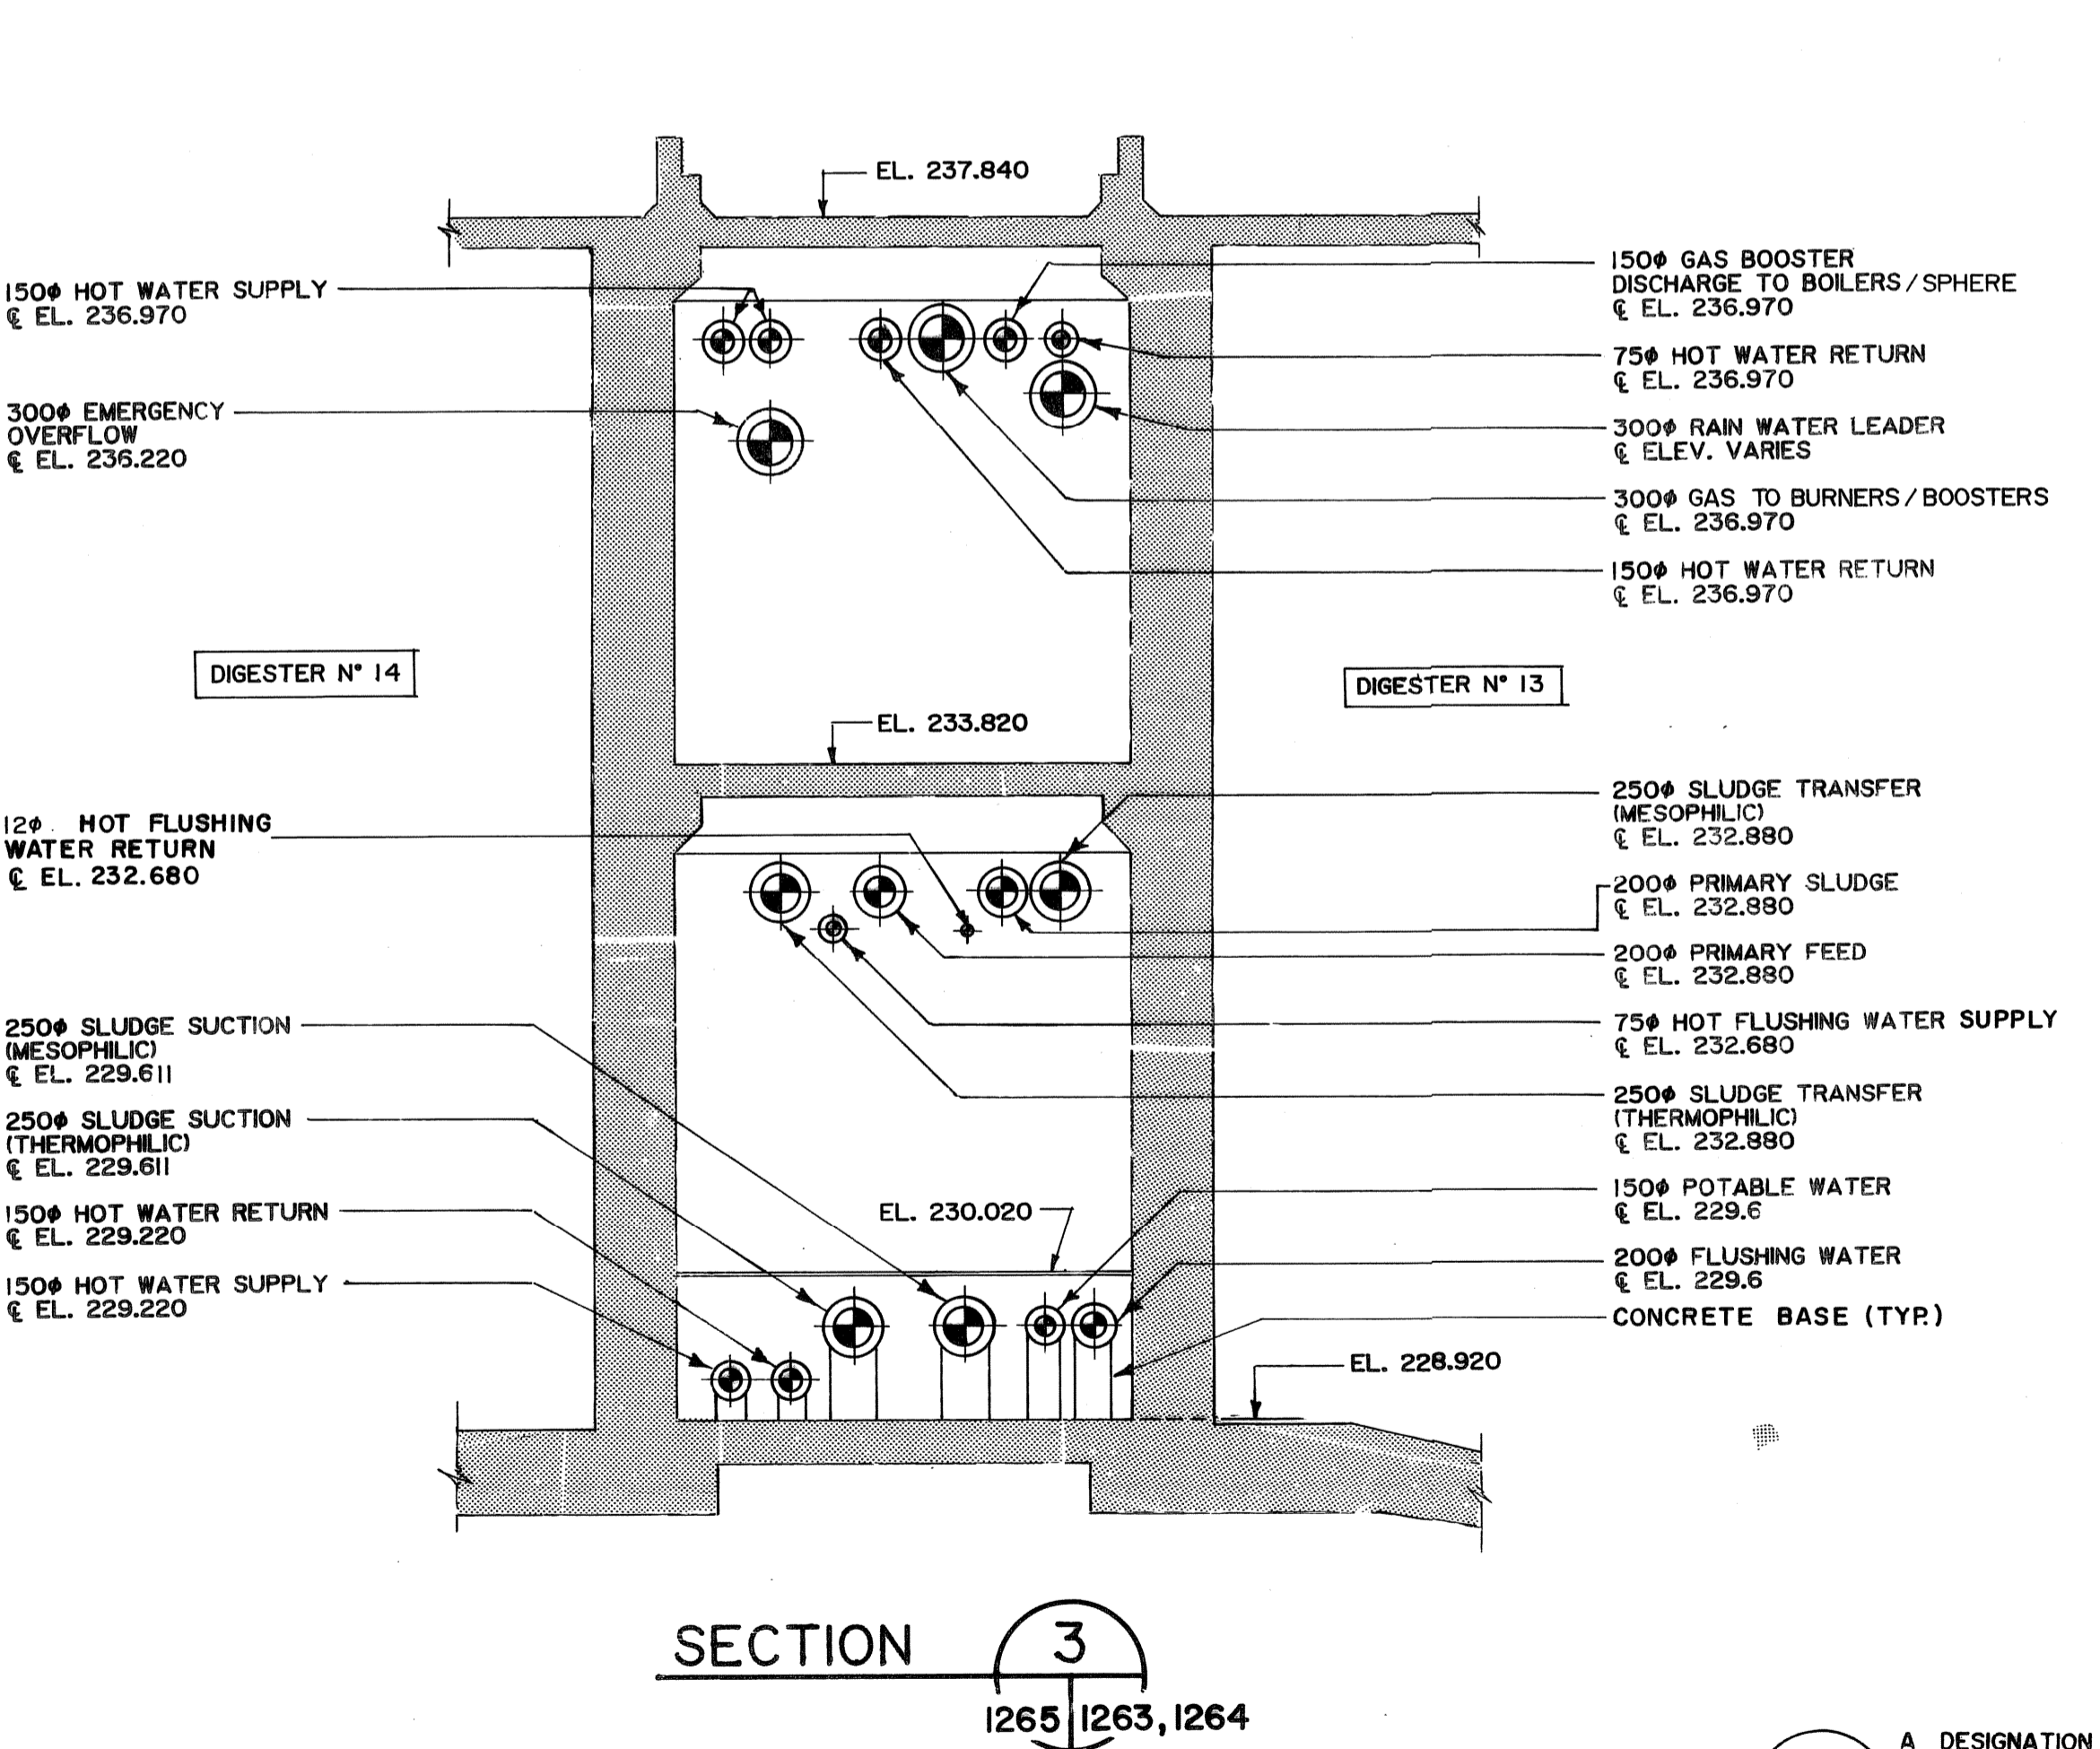
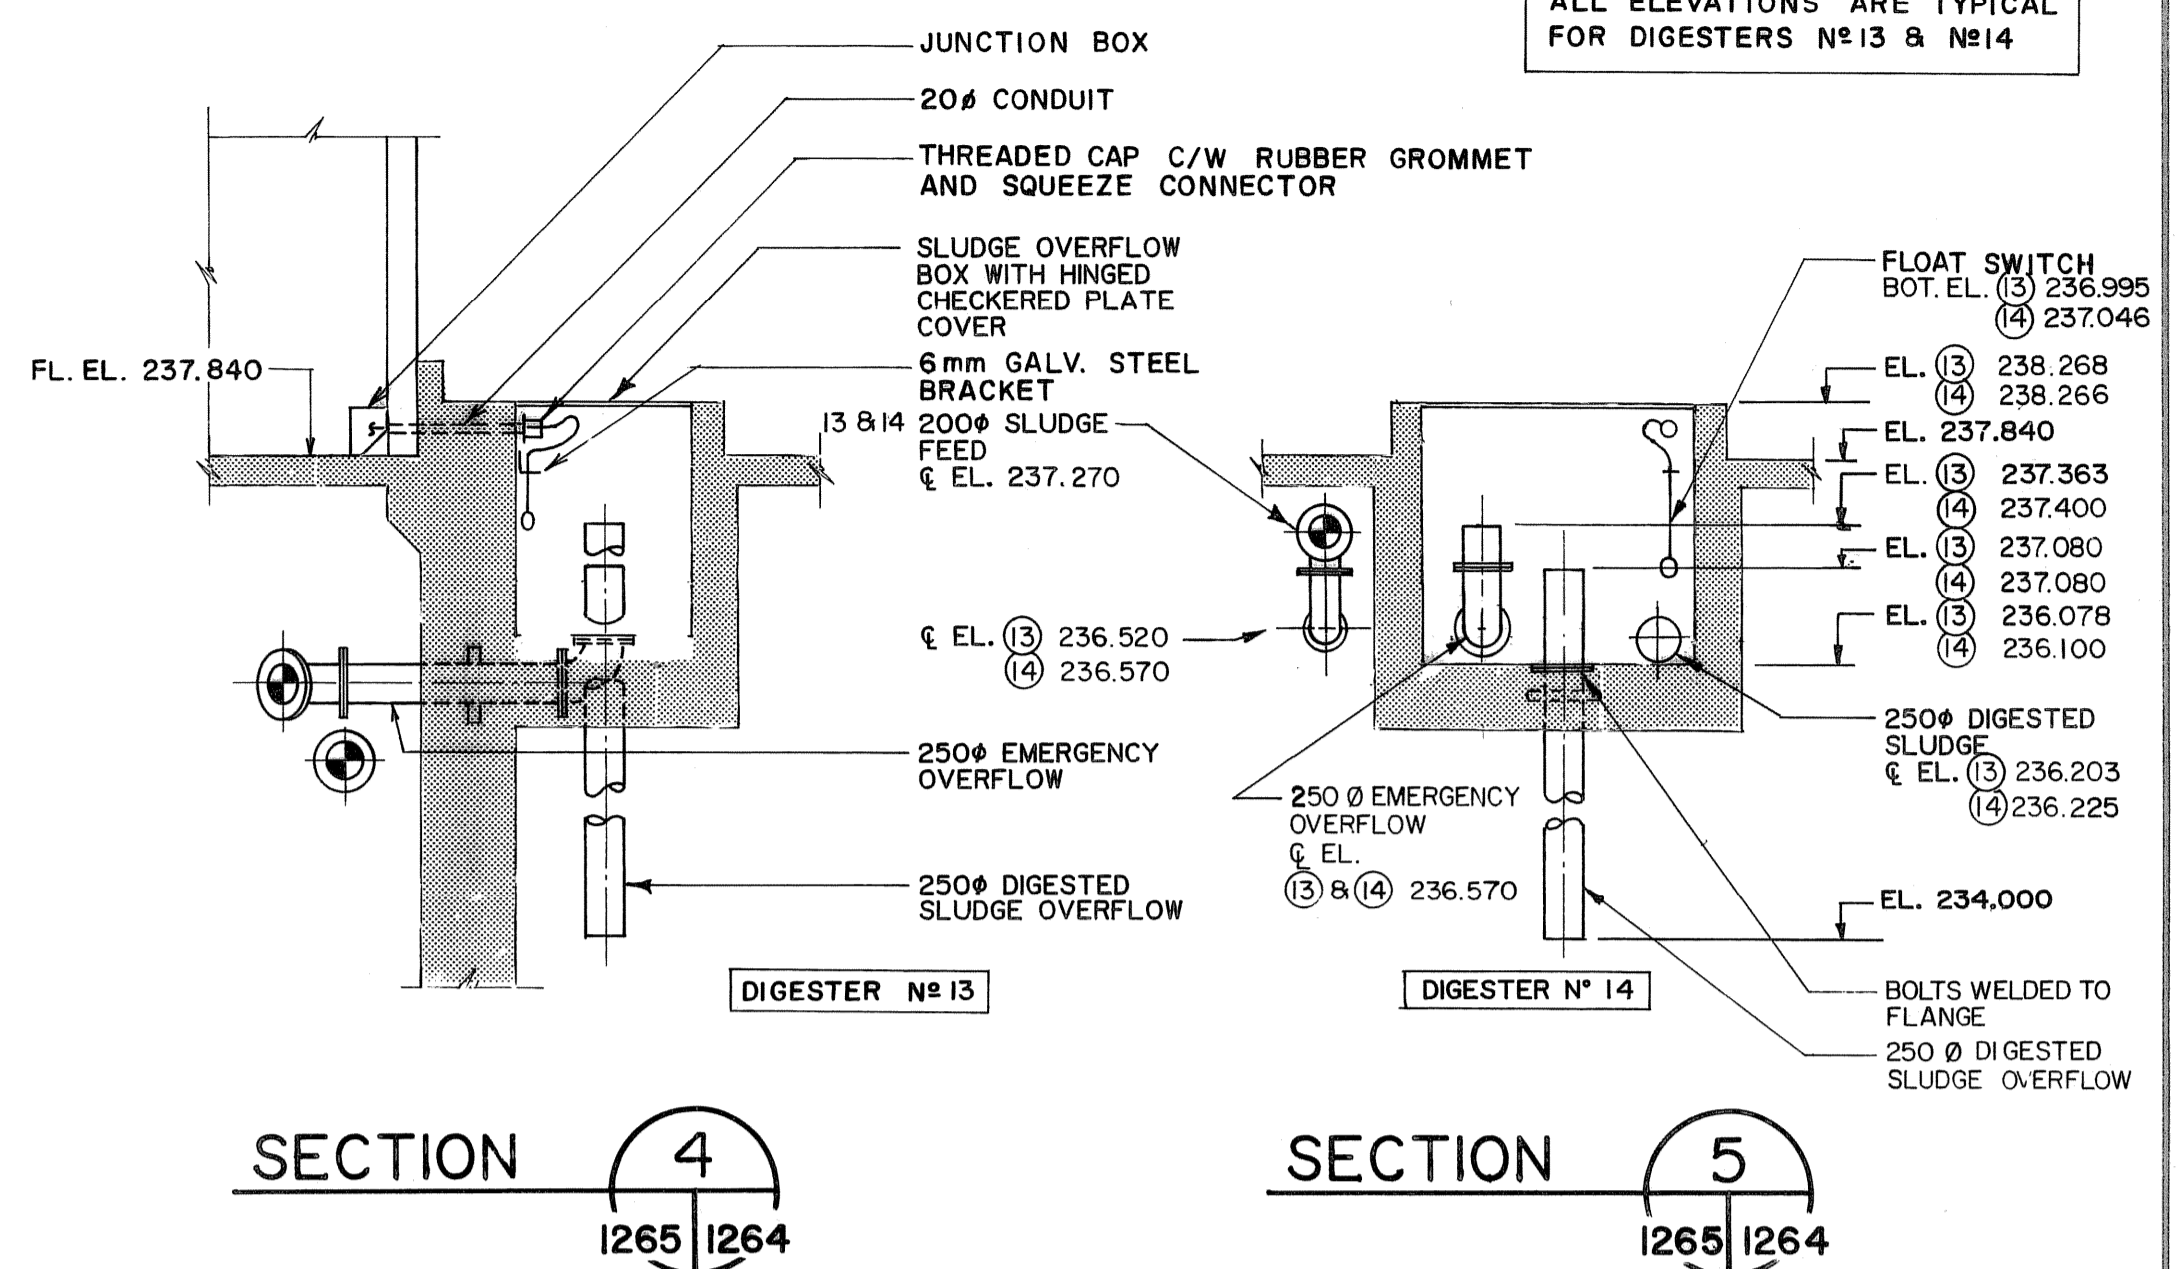


NOTE:  
ALL ELEVATIONS ARE TYPICAL  
FOR DIGESTERS N°13 & N°14

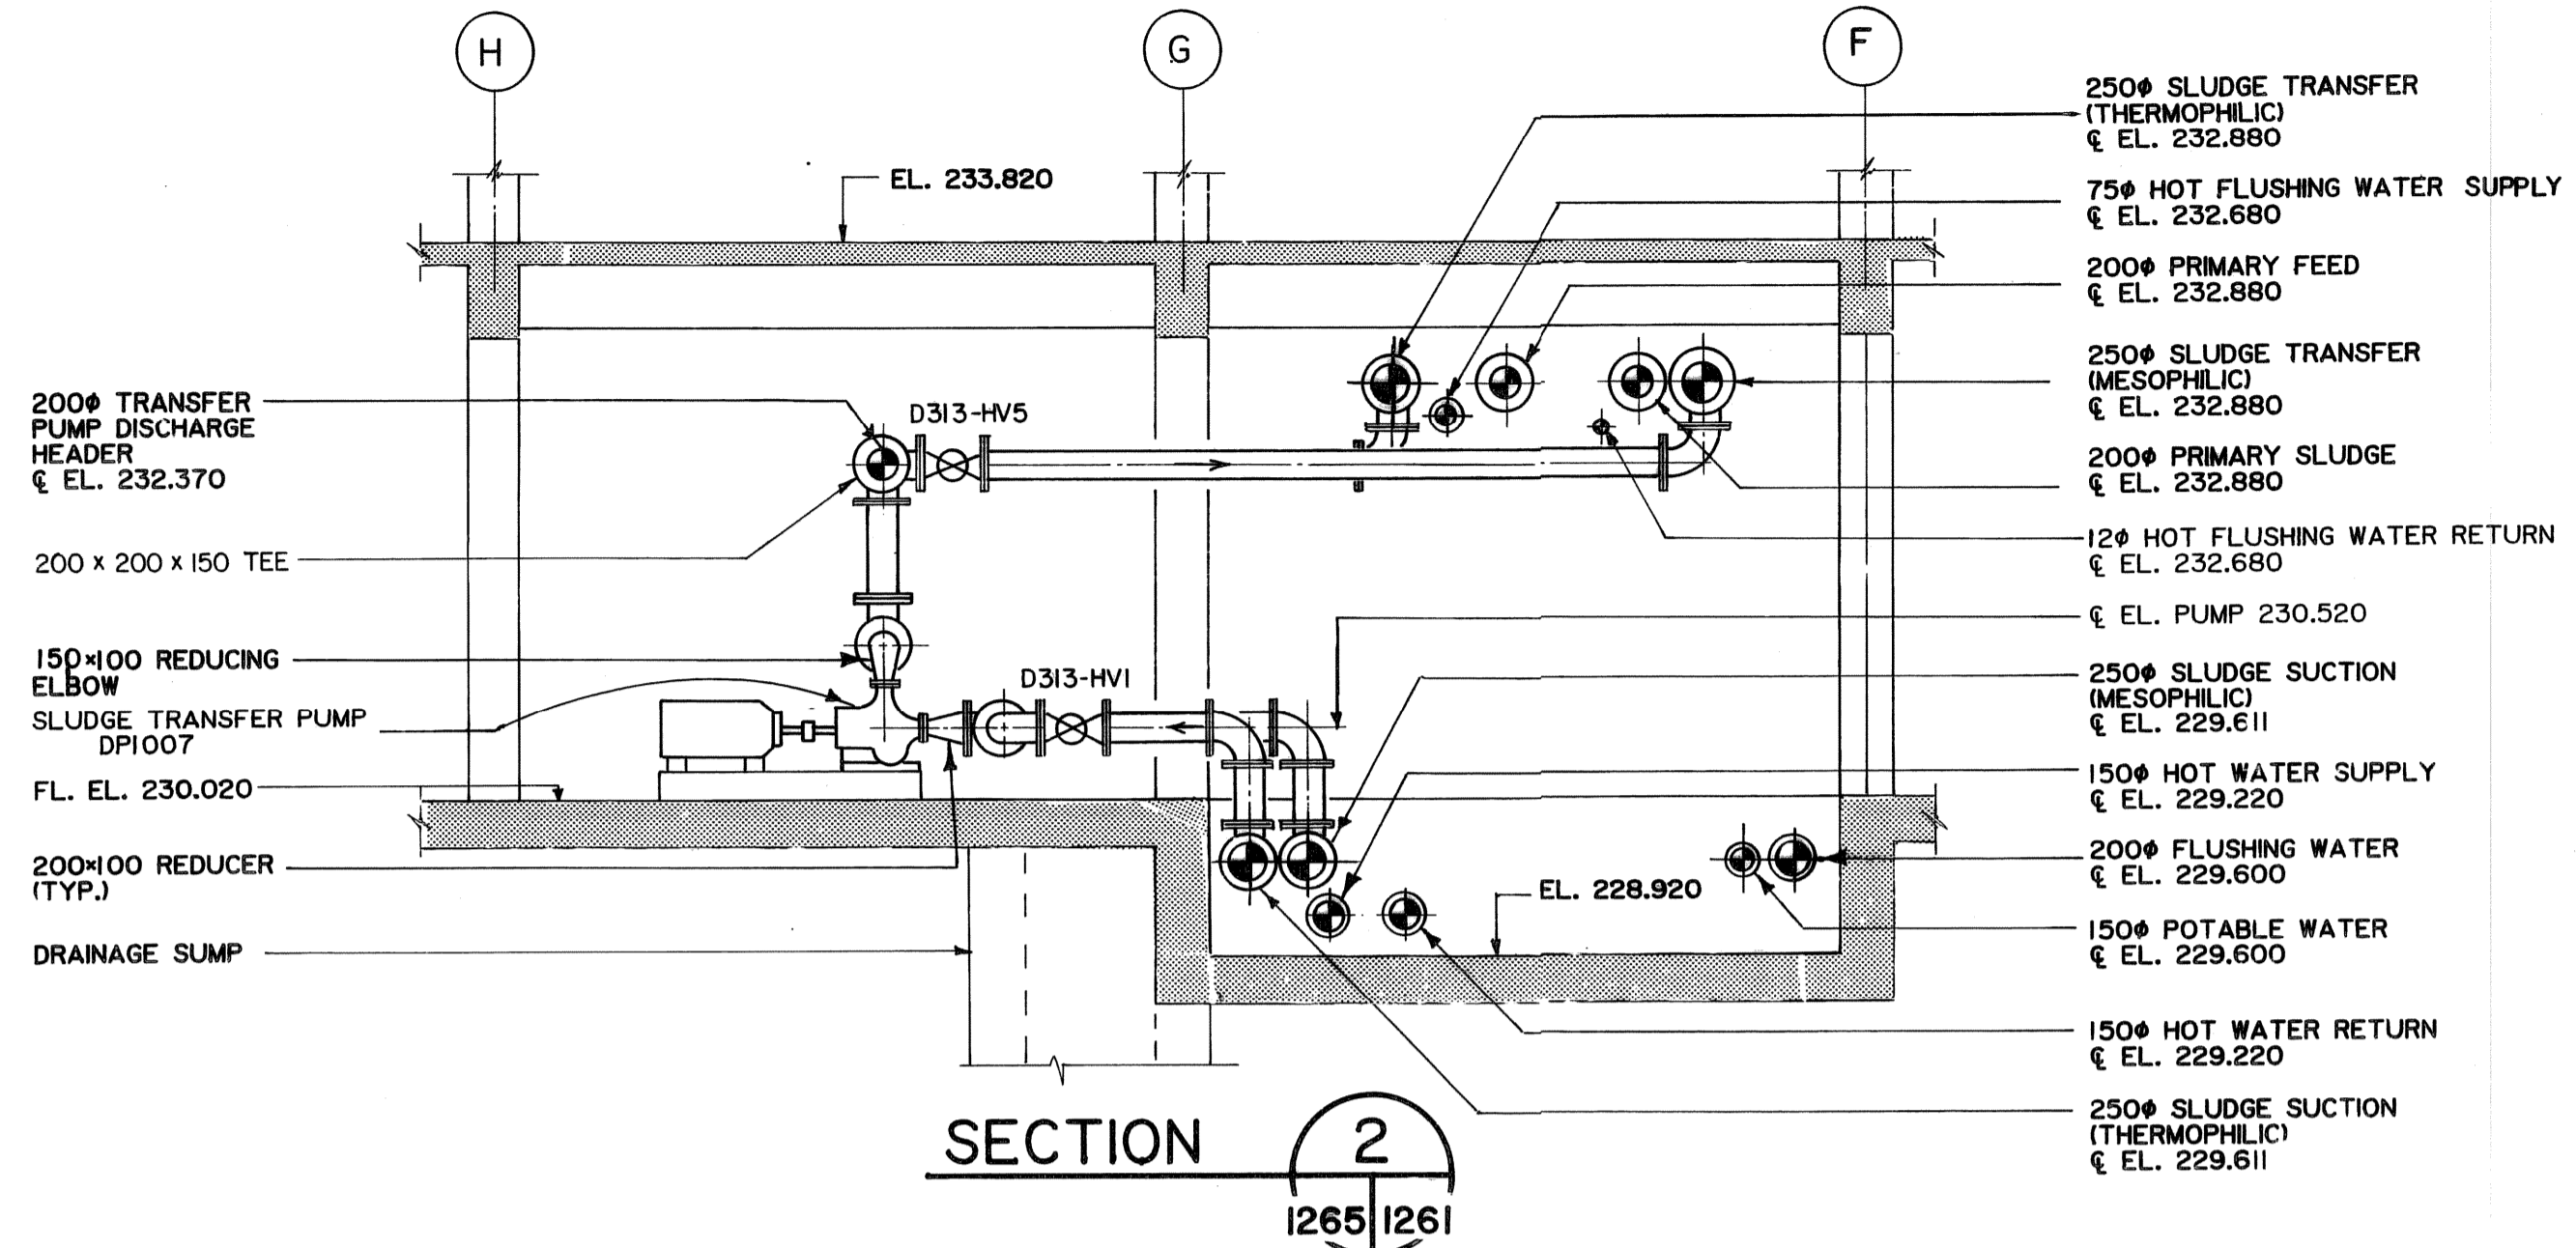

A DESIGNATION  
B ITEM ORIGIN  
C ITEM LOCATION

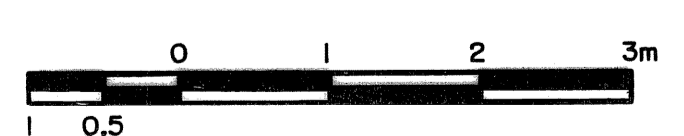

FOR SHOP DRAWING INFORMATION  
REFER TO THE SHOP DRAWING  
CROSS REFERENCE INDEX

AS CONSTRUCTED  
APPROVED BY  
DATE

"TO OBTAIN PLANT DATUM SUBTRACT 221.764 METRES"

<p>Underwood McLellan Ltd. Consulting Engineers and Planners GORE &amp; STORRIE LIMITED CONSULTING ENGINEERS</p>		<p>THE CITY OF WINNIPEG WORKS &amp; OPERATIONS DIVISION WATERWORKS, WASTE &amp; DISPOSAL DEPARTMENT</p>	<p>NORTH END WATER POLLUTION CONTROL CENTRE SLUDGE DIGESTION EXPANSION</p>	
<p>DESIGNED BY: J. CHENG</p>	<p>DRAWN BY: C.L. S.N.</p>		<p>DIGESTION GALLERIES No. 6 &amp; 7 PROCESS SECTIONS</p>	
<p>CHECKED BY: J. CHENG</p>	<p>DATE: JUNE / 85</p>	<p>RELEASED FOR CONSTRUCTION: R.M. G. [Signature]</p>	<p>DATE: 17/6/85</p>	<p>DRAWING NO: NEP-1265</p>
<p>APPROVED BY: [Signature]</p>		<p>DATE: JUNE / 85</p>	<p>SCALE: AS NOTED</p>	<p>AS NOTED</p>

NR 11442 8 S FILE 651.01-AI-04049