
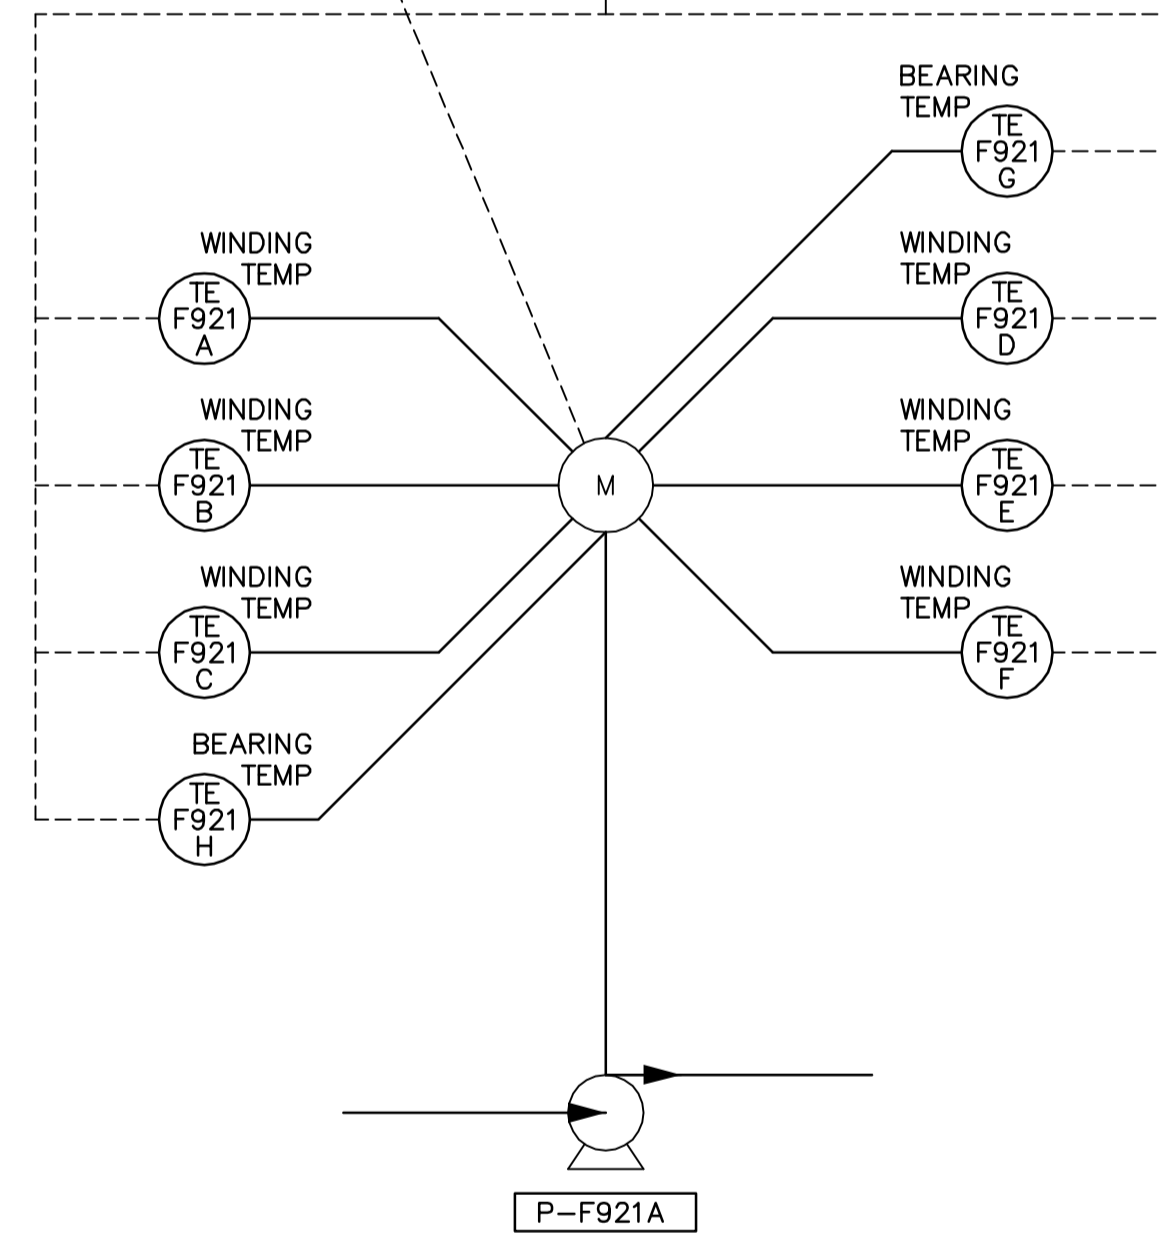


BACKWASH PUMP P-F911A

(REFER TO DWG. NO. WF-P0009 FOR PROCESS PIPING)

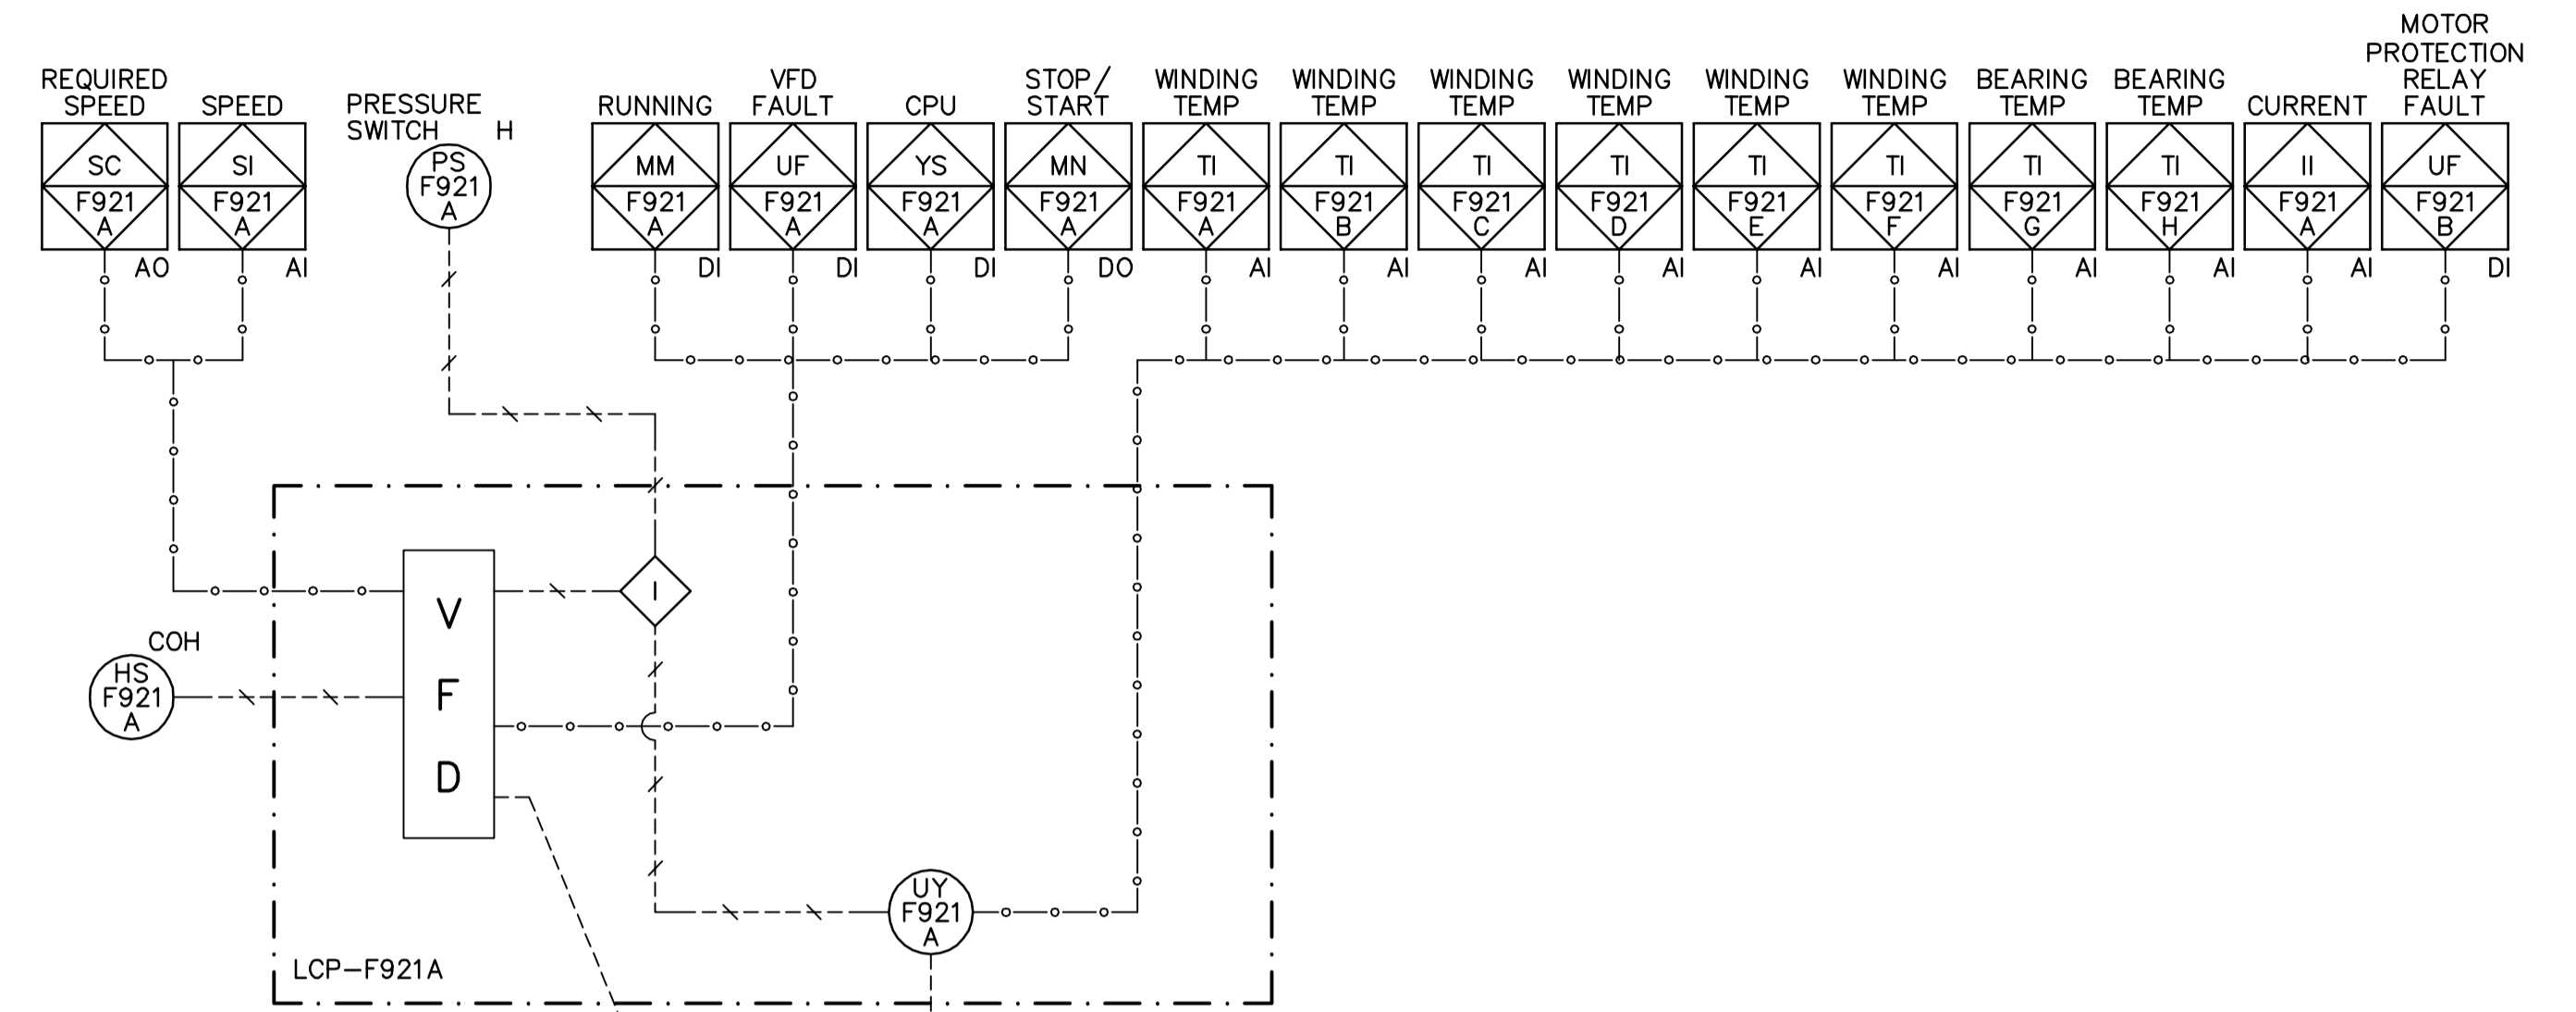

BACKWASH PUMP P-F921A

(REFER TO DWG. NO. WF-P0009 FOR PROCESS PIPING)



NO.	REVISIONS	DATE	BY
01	ISSUED FOR CONSTRUCTION	06/07/28	JBC
00	ISSUED FOR TENDER	06/03/29	GLG

CH2M HILL
Frederickson Cooper ARCHITECTS

EarthTech
A Tech International Ltd. Company

DESIGNED BY	NT	CHECKED BY	PW
DRAWN BY	GLG	APPROVED BY	AHL
SCALE:	NONE	RELEASED FOR CONSTRUCTION BY:	R. SOROKOWSKI
DATE	2006/01/13	DATE	2006/03/29

ENGINEER'S SEAL
ORIGINAL SIGNED BY
P. WOBMA AND S.W. TORMEY
2006/03/29
CONSULTANT DRAWING NO. WF-P0013

THE CITY OF WINNIPEG
WATER AND WASTE DEPARTMENT
ENGINEERING DIVISION

WATER TREATMENT PLANT
FILTRATION
MECHANICAL AND ELECTRICAL

PROCESS
BACKWASH SUPPLY PUMPS
PROCESS AND INSTRUMENTATION DIAGRAM

CITY FILE NUMBER	
SHEET	OF
CITY DRAWING NUMBER	1-0601F-G-P0013-001-01D