



CHANCELLOR DRIVE

230.00

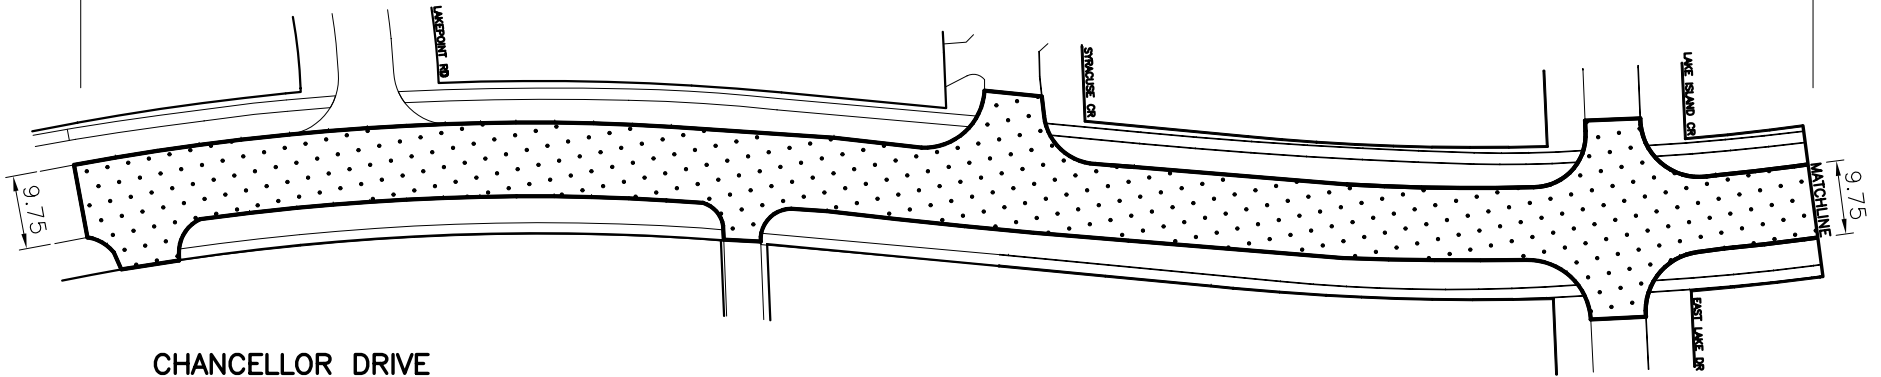

CHANCELLOR DRIVE

218.00

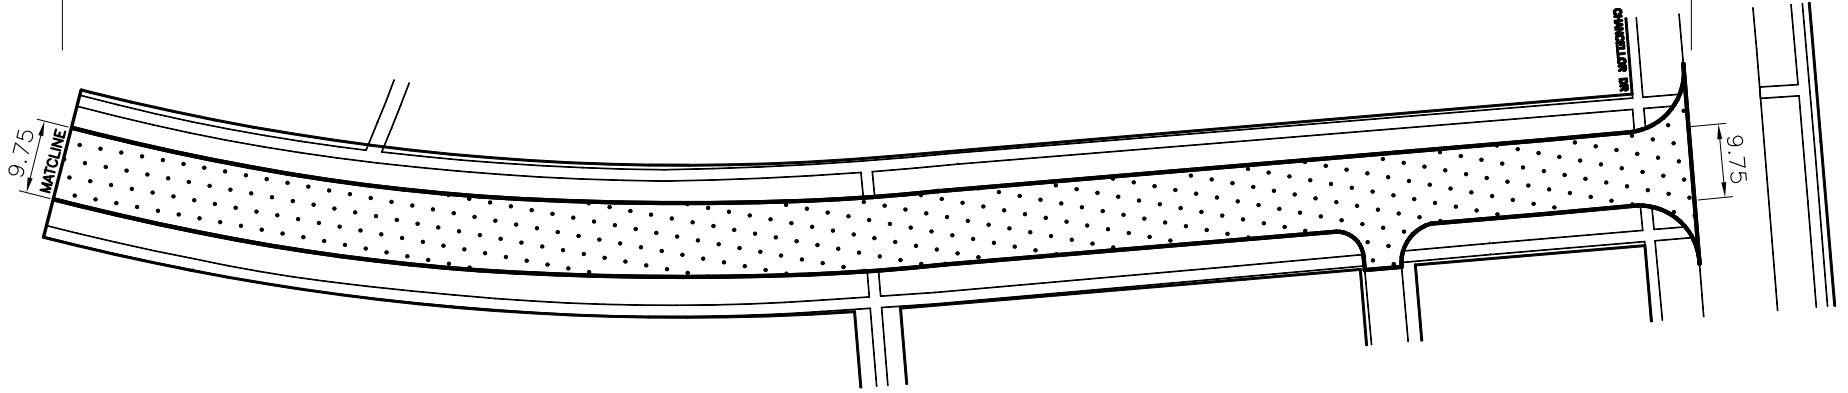

PAVEMENT REHABILITATION INCLUDES:

1. PLANING OF ASPHALT AND/OR CONCRETE AS REQUIRED
2. SIDEWALK RENEWAL AS REQUIRED
3. FULL DEPTH SLAB PATCHING
4. CURB RENEWAL
5. ASPHALT OVERLAY

<b>SEG</b> ENGINEERING INC.		200 TACHE AVENUE WINNIPEG, MANITOBA (204)-233-2113	
DESIGNED BY	R.H./S.M.	CHECKED BY	S.M.
DRAWN BY	R.H.	APPROVED BY	S.M.
HOR. SCALE:	N.T.S.	RELEASED FOR CONSTRUCTION	
VERT. SCALE:	N.T.S.	DATE	
DATE	JANUARY 2007	DATE	



THE CITY OF WINNIPEG  
PUBLIC WORKS DEPARTMENT  
TRANSPORTATION DIVISION

PROVINCE OF MANITOBA/CITY OF WINNIPEG  
2007 RESIDENTIAL STREETS  
CHANCELLOR DRIVE  
FROM ±30.0m SOUTH OF LAKEPOINT RD TO  
CHANCELLOR DRIVE (NORTH LEG)  
PAVEMENT REHABILITATION

CITY DRAWING NO.  
CONSULTANT DRAWING NO.  
063-046-01  
160-2007