

## SWEETWATER BAY (WEST LEG)

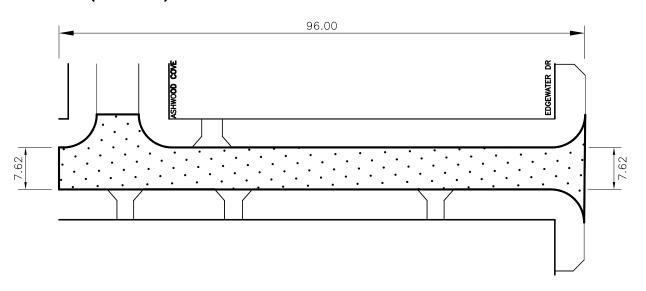



## SWEETWATER BAY (EAST LEG)

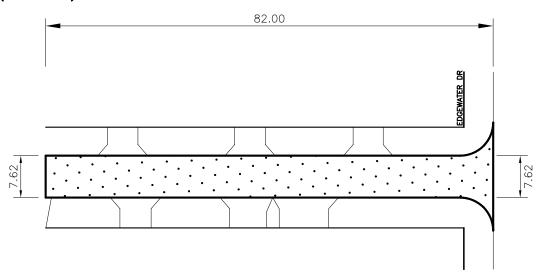



- PAVEMENT REHABILITATION INCLUDES:

  1. PLANING OF CONCRETE AND/OR ASPHALT AS REQUIRED
  2. SIDEWALK RENEWAL AS REQUIRED
  3. FULL DEPTH SLAB PATCHING

- 4. CURB RENEWAL 5. ASPHALT OVERLAY

SEG EN	VGINEERING INC.  200 TACHE AVENUE WINNIPEG, MANITOBA (204)-233-2113	THE CITY OF W PUBLIC WORKS DEPAR TRANSPORTATION DIVI	TMENT SION
DESIGNED R.H./S.M.	CHECKED S.M.	PROVINCE OF MANITOBA/CITY OF WINNIPEG	CITY DRAWING NO.
DRAWN BY R.H.	APPROVED S.M.	2007 RESIDENTIAL STREETS SWEETWATER BAY (EAST AND WEST LEGS)	consultant drawing no. 063-046-03
HOR. SCALE: N.T.S. VERT. SCALE: N.T.S. DATE JANUARY 2007	RELEASED FOR CONSTRUCTION	FROM ± 90.0m SOUTH OF EDGWATER DR TO EDWATER DRIVE PAVEMENT REHABILITATION	160-2007