


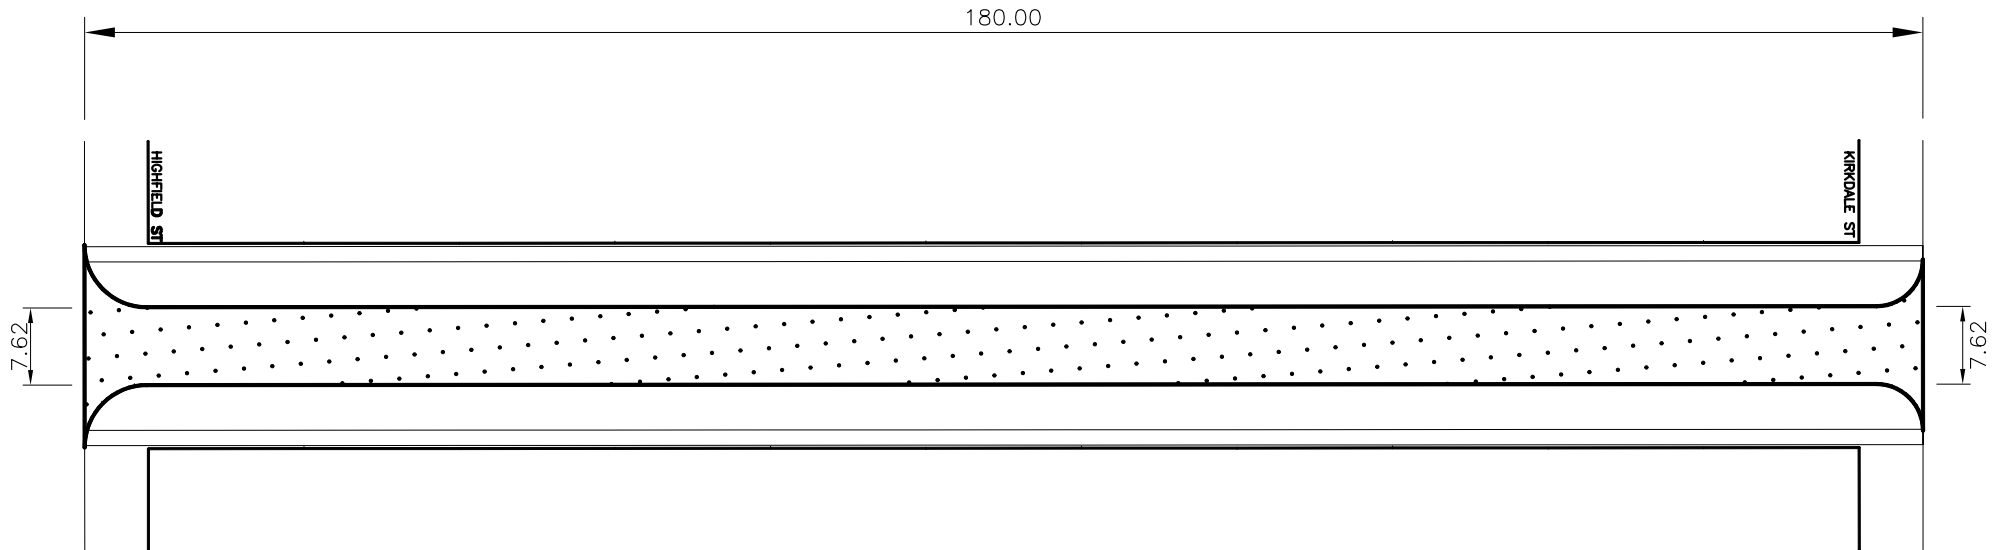

LAWNDALE AVENUE



PAVEMENT REHABILITATION INCLUDES:

1. PLANING OF ASPHALT
2. SIDEWALK RENEWAL AS REQUIRED
3. CURB AND GUTTER RENEWAL
4. ASPHALT OVERLAY

SEG ENGINEERING INC.
 200 TACHE AVENUE
 WINNIPEG, MANITOBA
 (204)-233-2113



THE CITY OF WINNIPEG
 PUBLIC WORKS DEPARTMENT
 TRANSPORTATION DIVISION

DESIGNED BY	R.H./S.M.	CHECKED BY	S.M.
DRAWN BY	R.H.	APPROVED BY	S.M.
HOR. SCALE:	N.T.S.	RELEASED FOR CONSTRUCTION	
VERT. SCALE:	N.T.S.	DATE	
DATE	JANUARY 2007		

PROVINCE OF MANITOBA/CITY OF WINNIPEG
 2007 RESIDENTIAL STREETS
 LAWNDALE AVENUE
 FROM HIGHFIELD STREET TO KIRKDALE ST
 PAVEMENT REHABILITATION

CITY DRAWING NO.	160-2007
CONSULTANT DRAWING NO.	063-046-07