




FILE NAME: 2005108V1.dwg/M1R1  
 DATE: 20070309  
 DESCRIPTION: MECHANICAL - PLAN VIEW, SECTION & DETAIL  
 PROJECT No.: 2005-108  
 ADDRESS: 227 PROVENCHER BLVD.

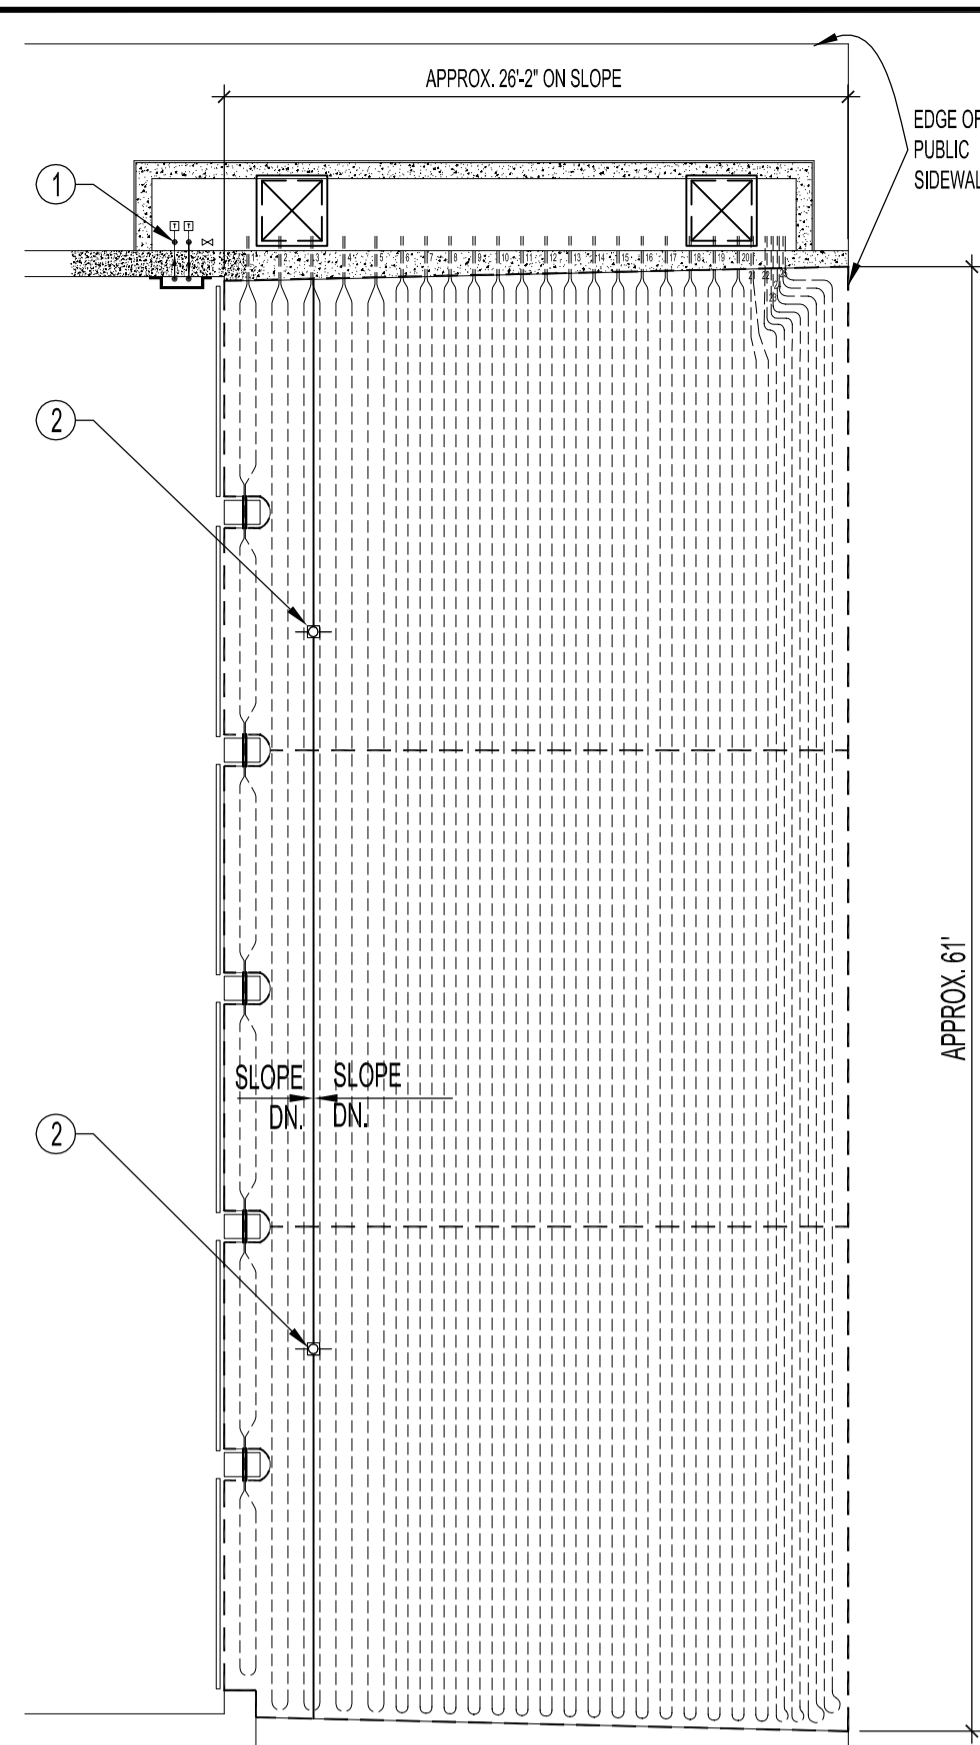

PLAN VIEW - EXTERIOR RAMP MECHANICAL DEMOLITION  
 SCALE: 1/8"=1'-0"

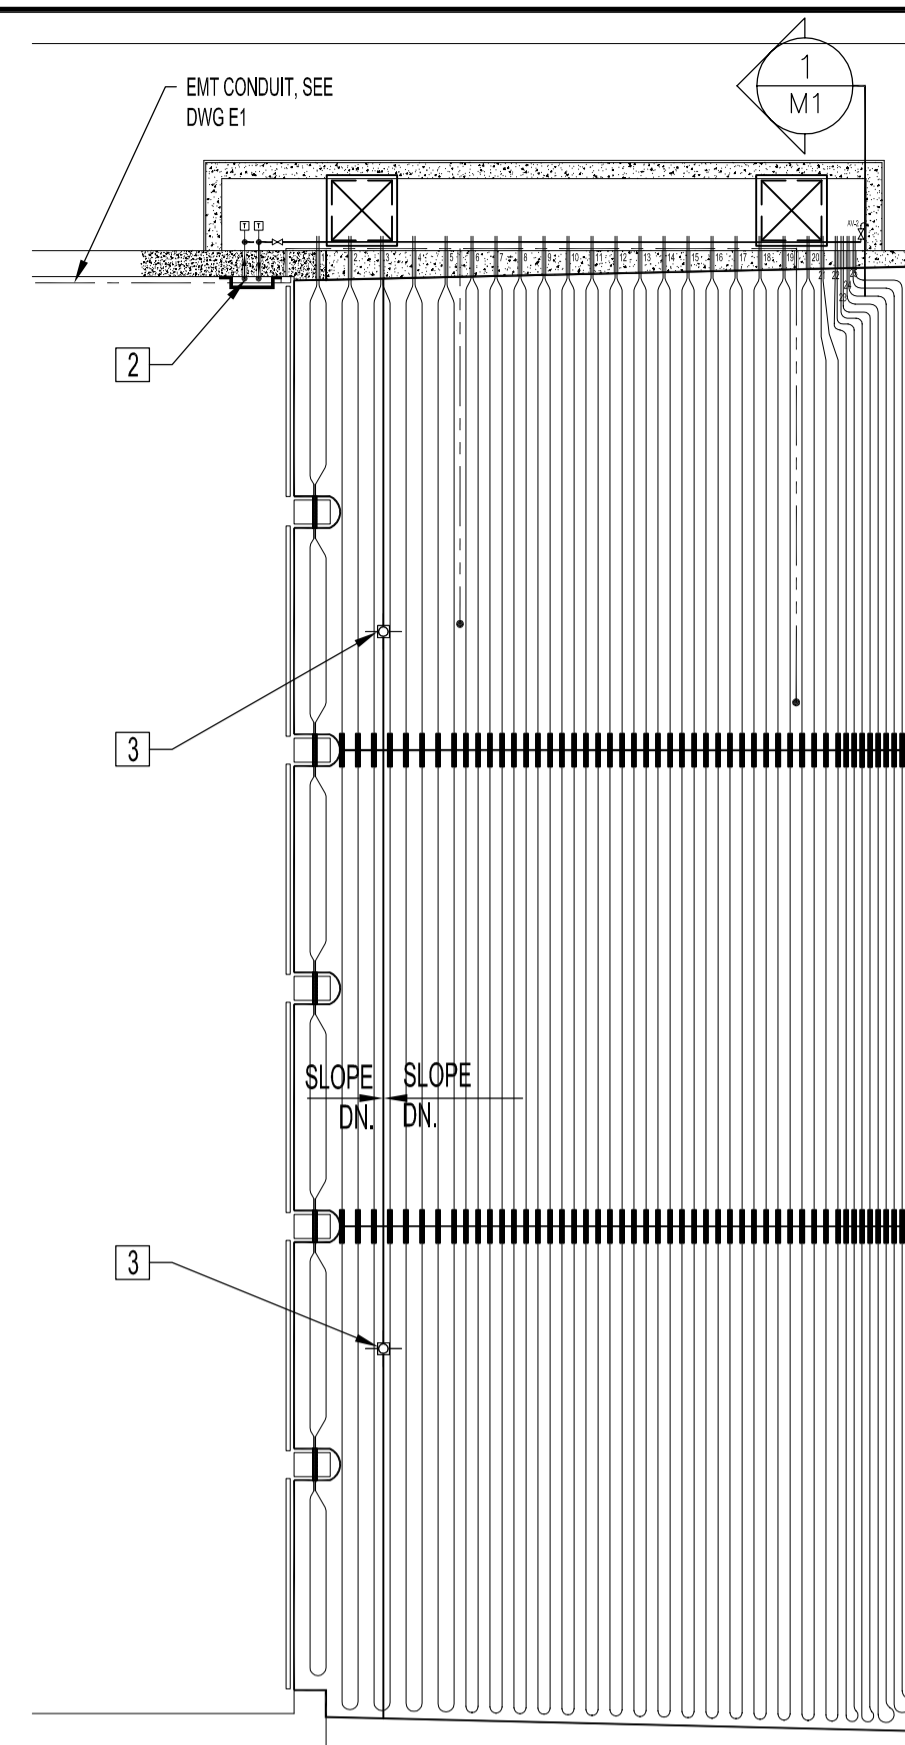

PLAN VIEW - EXTERIOR RAMP MECHANICAL RENOVATION  
 SCALE: 1/8"=1'-0"

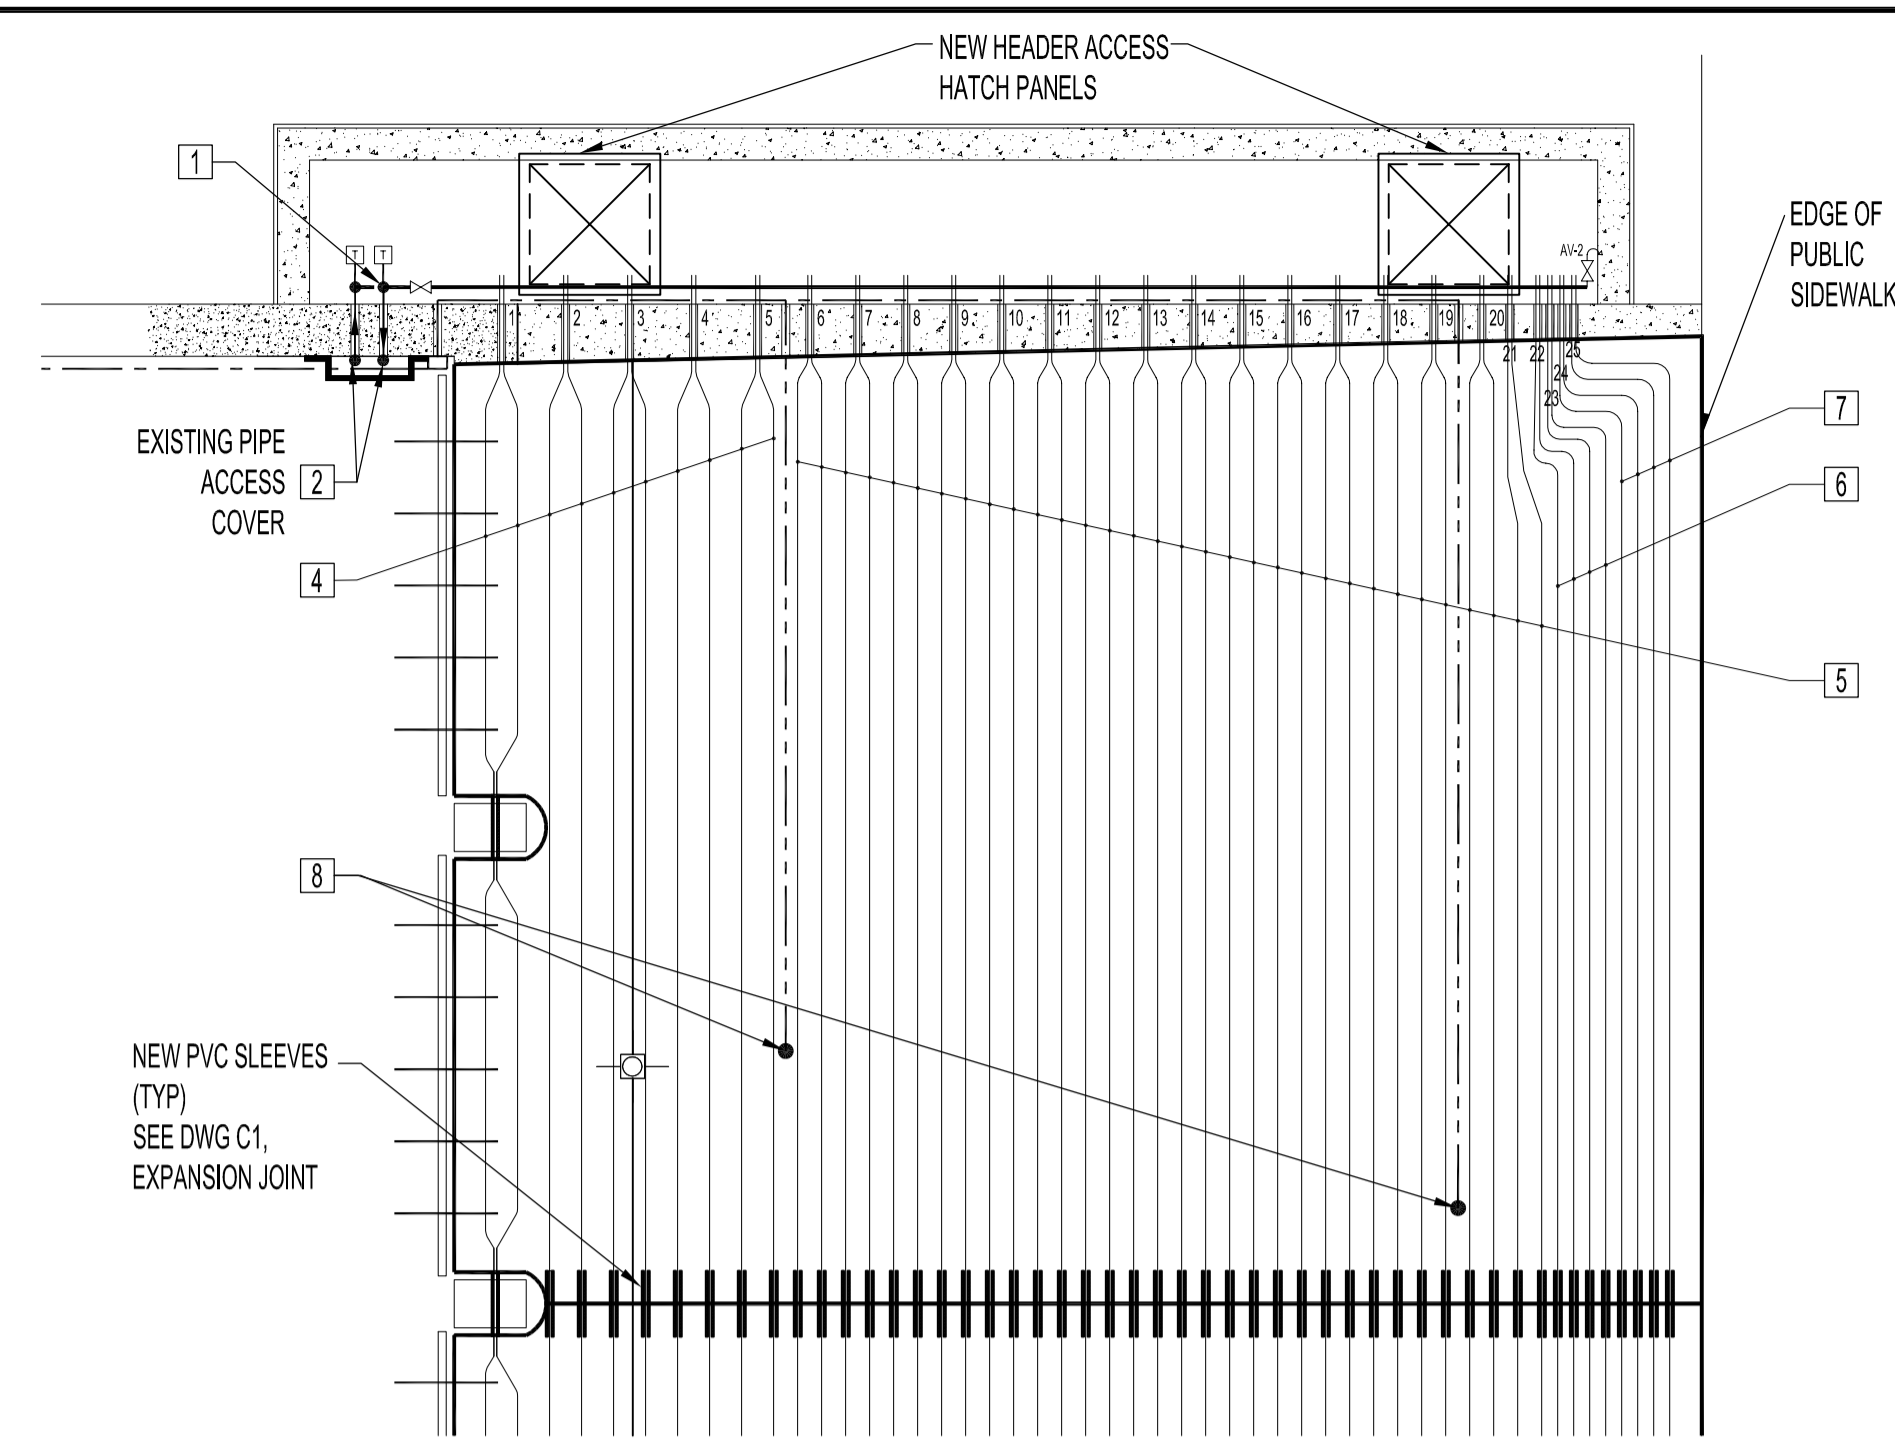


ENLARGED PLAN - RENOVATION  
 SCALE: 1/4"=1'-0"


DEMOLITION NOTES (SEE DRAWING M2):  
 TO BE REMOVED

RENOVATION NOTES (SEE DRAWING M2):


NOTES :  
 SEE NOTES ON DRAWINGS C1 & M2.

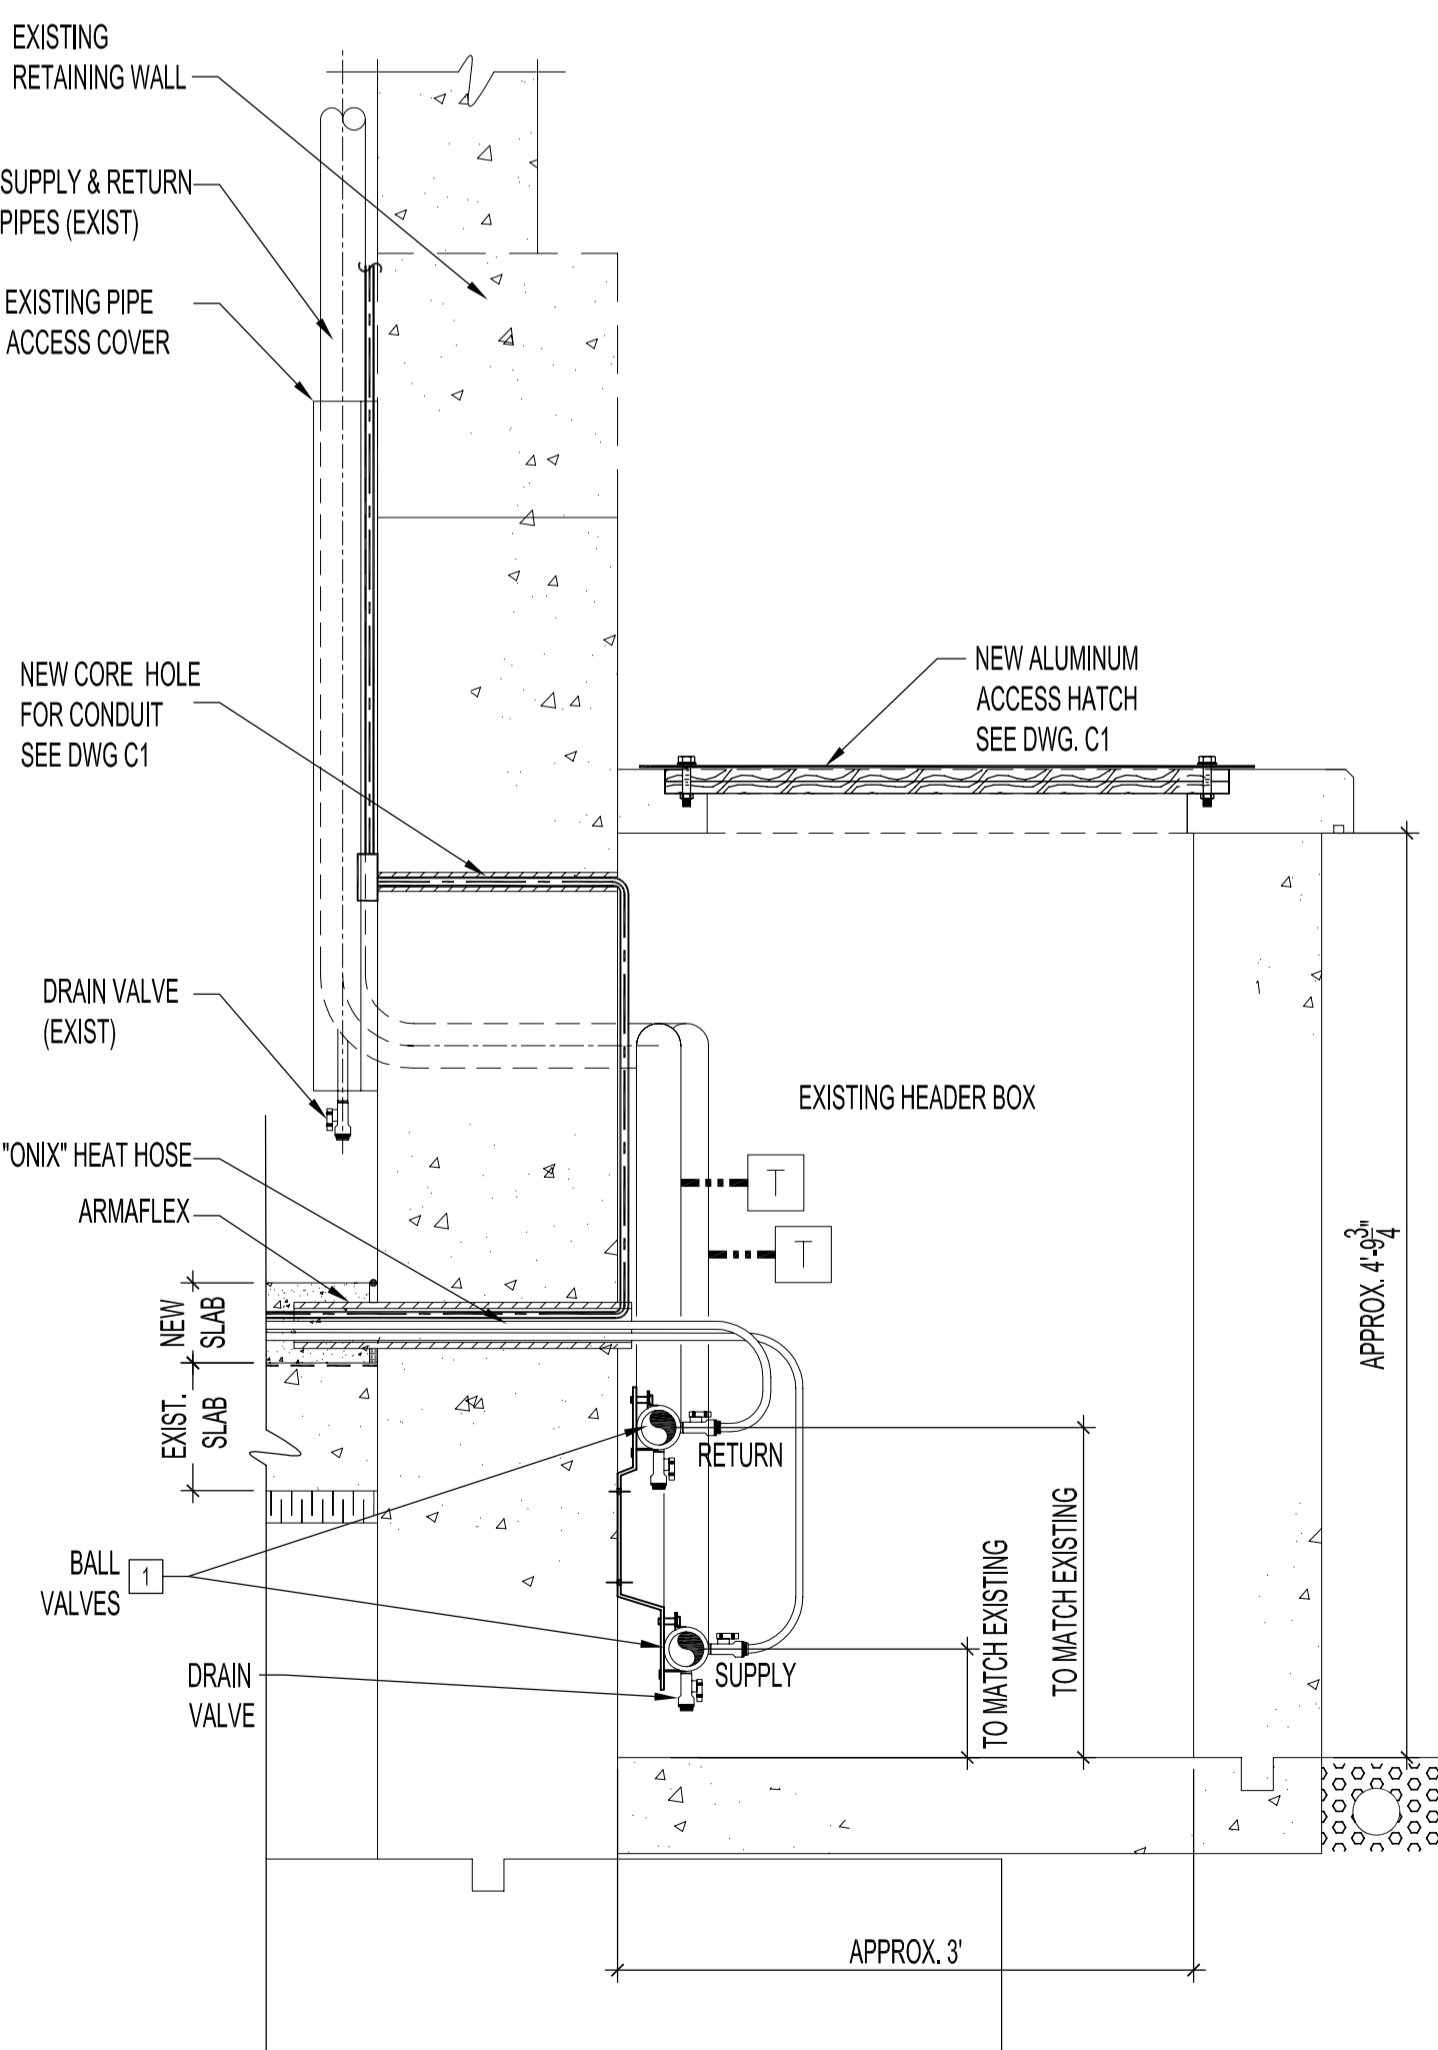

HEADER BOX SECTION - RENOVATION  
 SCALE: 1"=1'-0" (SUPPLY & INSTALL, UNLESS NOTED EXIST)

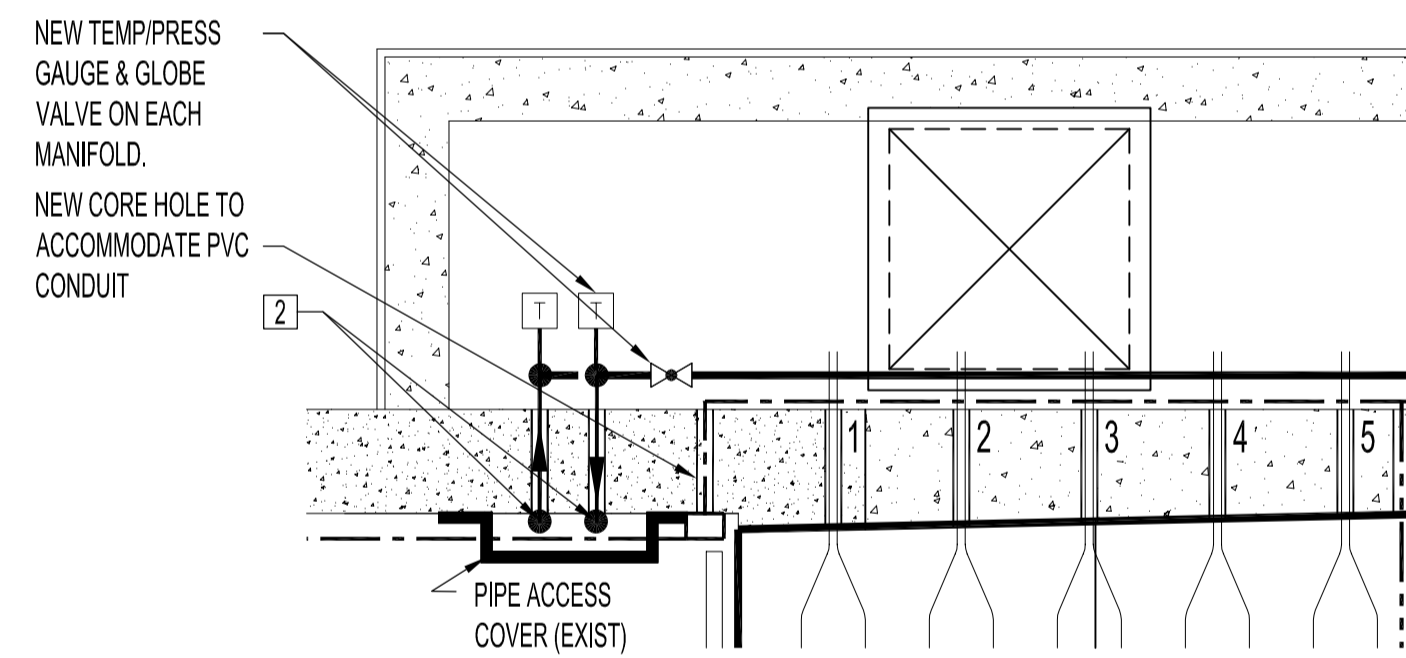

DETAIL (RENOVATION)  
 SCALE: 1/2"=1'-0"

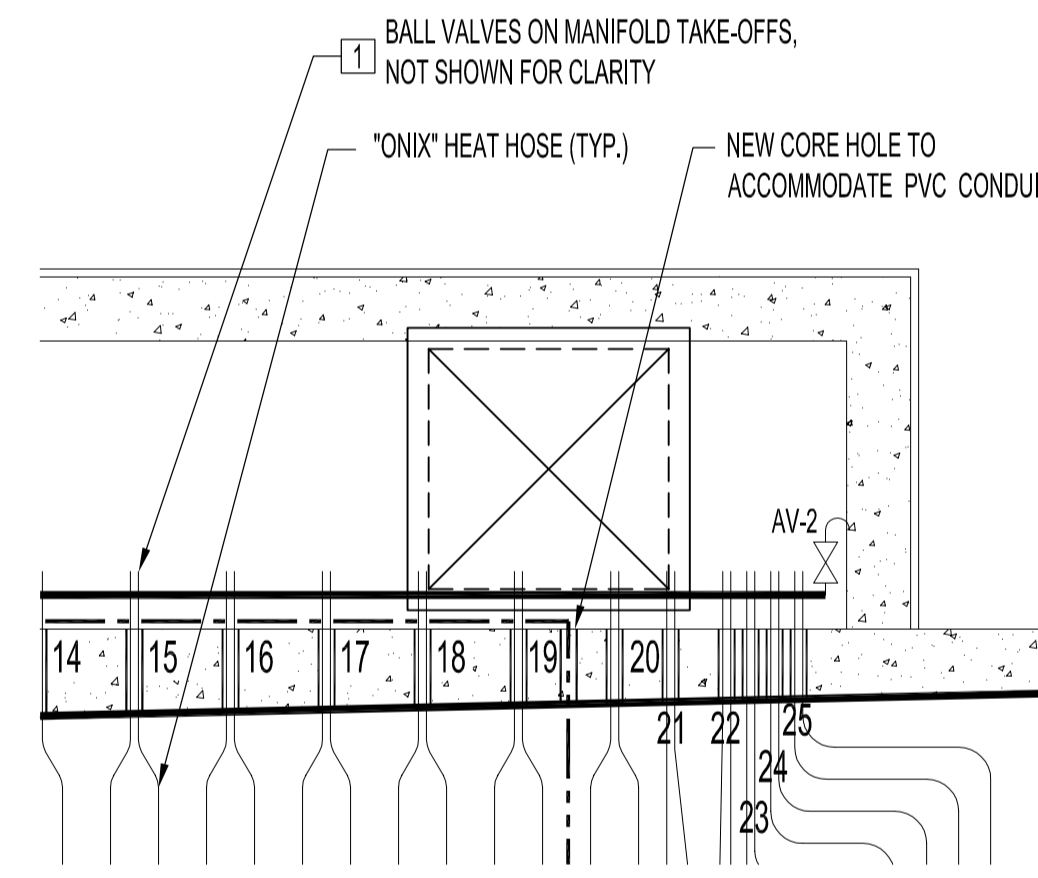

DETAIL (RENOVATION)  
 SCALE: 1/2"=1'-0"

PIPING SCHEMATIC, NOTES, LEGEND, PLUMBING SPECIFICATIONS, DEMOLITION NOTES & RENOVATION NOTES MIGRATED TO NEW DRAWING M2. DTA 20070412

NO.	REVISION/DESCRIPTION	BY	DATE
1			

DRAWN BY	CHECKED BY	APPROVED
RCPI/DTA	USER APPROVAL	

CITY OF WINNIPEG  
 PLANNING, PROPERTY &  
 DEVELOPMENT DEPARTMENT  
 CIVIC ACCOMMODATIONS DIVISION  
 300 - 65 GARRY ST. R3C 4K4

PROJECT  
 DISTRICT 5 POLICE STATION  
 REPLACEMENT OF CONCRETE RAMP  
 SNOW MELT SYSTEM  
 227 PROVENCHER BLVD.

SHEET TITLE  
 MECHANICAL  
 PLAN VIEW, SECTION & DETAIL

SCALE	PROJECT NO.	SHEET NO.
AS NOTED	2005-108	M1R1

DRAWING SHEET SIZE: A1 (841mm x 594mm) PLOT 1:1