



2 PLAN - EXISTING BAFFLE (PARTIAL)
S1.01 1:25

NOTE:
1. USE 16mm ϕ EXPANSION BOLTS FOR CONCRETE CONNECTION AND 12mm ϕ S.S. BOLTS FOR FRP CONNECTIONS.
2. THE FRP MEMBER SIZES & CONNECTIONS SHOWN ON THESE DRAWINGS ARE APPROXIMATE & ARE TO BE DESIGNED BY THE FABRICATOR UNDER SEAL BY A PROFESSIONAL ENGINEER REGISTERED IN THE PROVINCE OF MANITOBA.

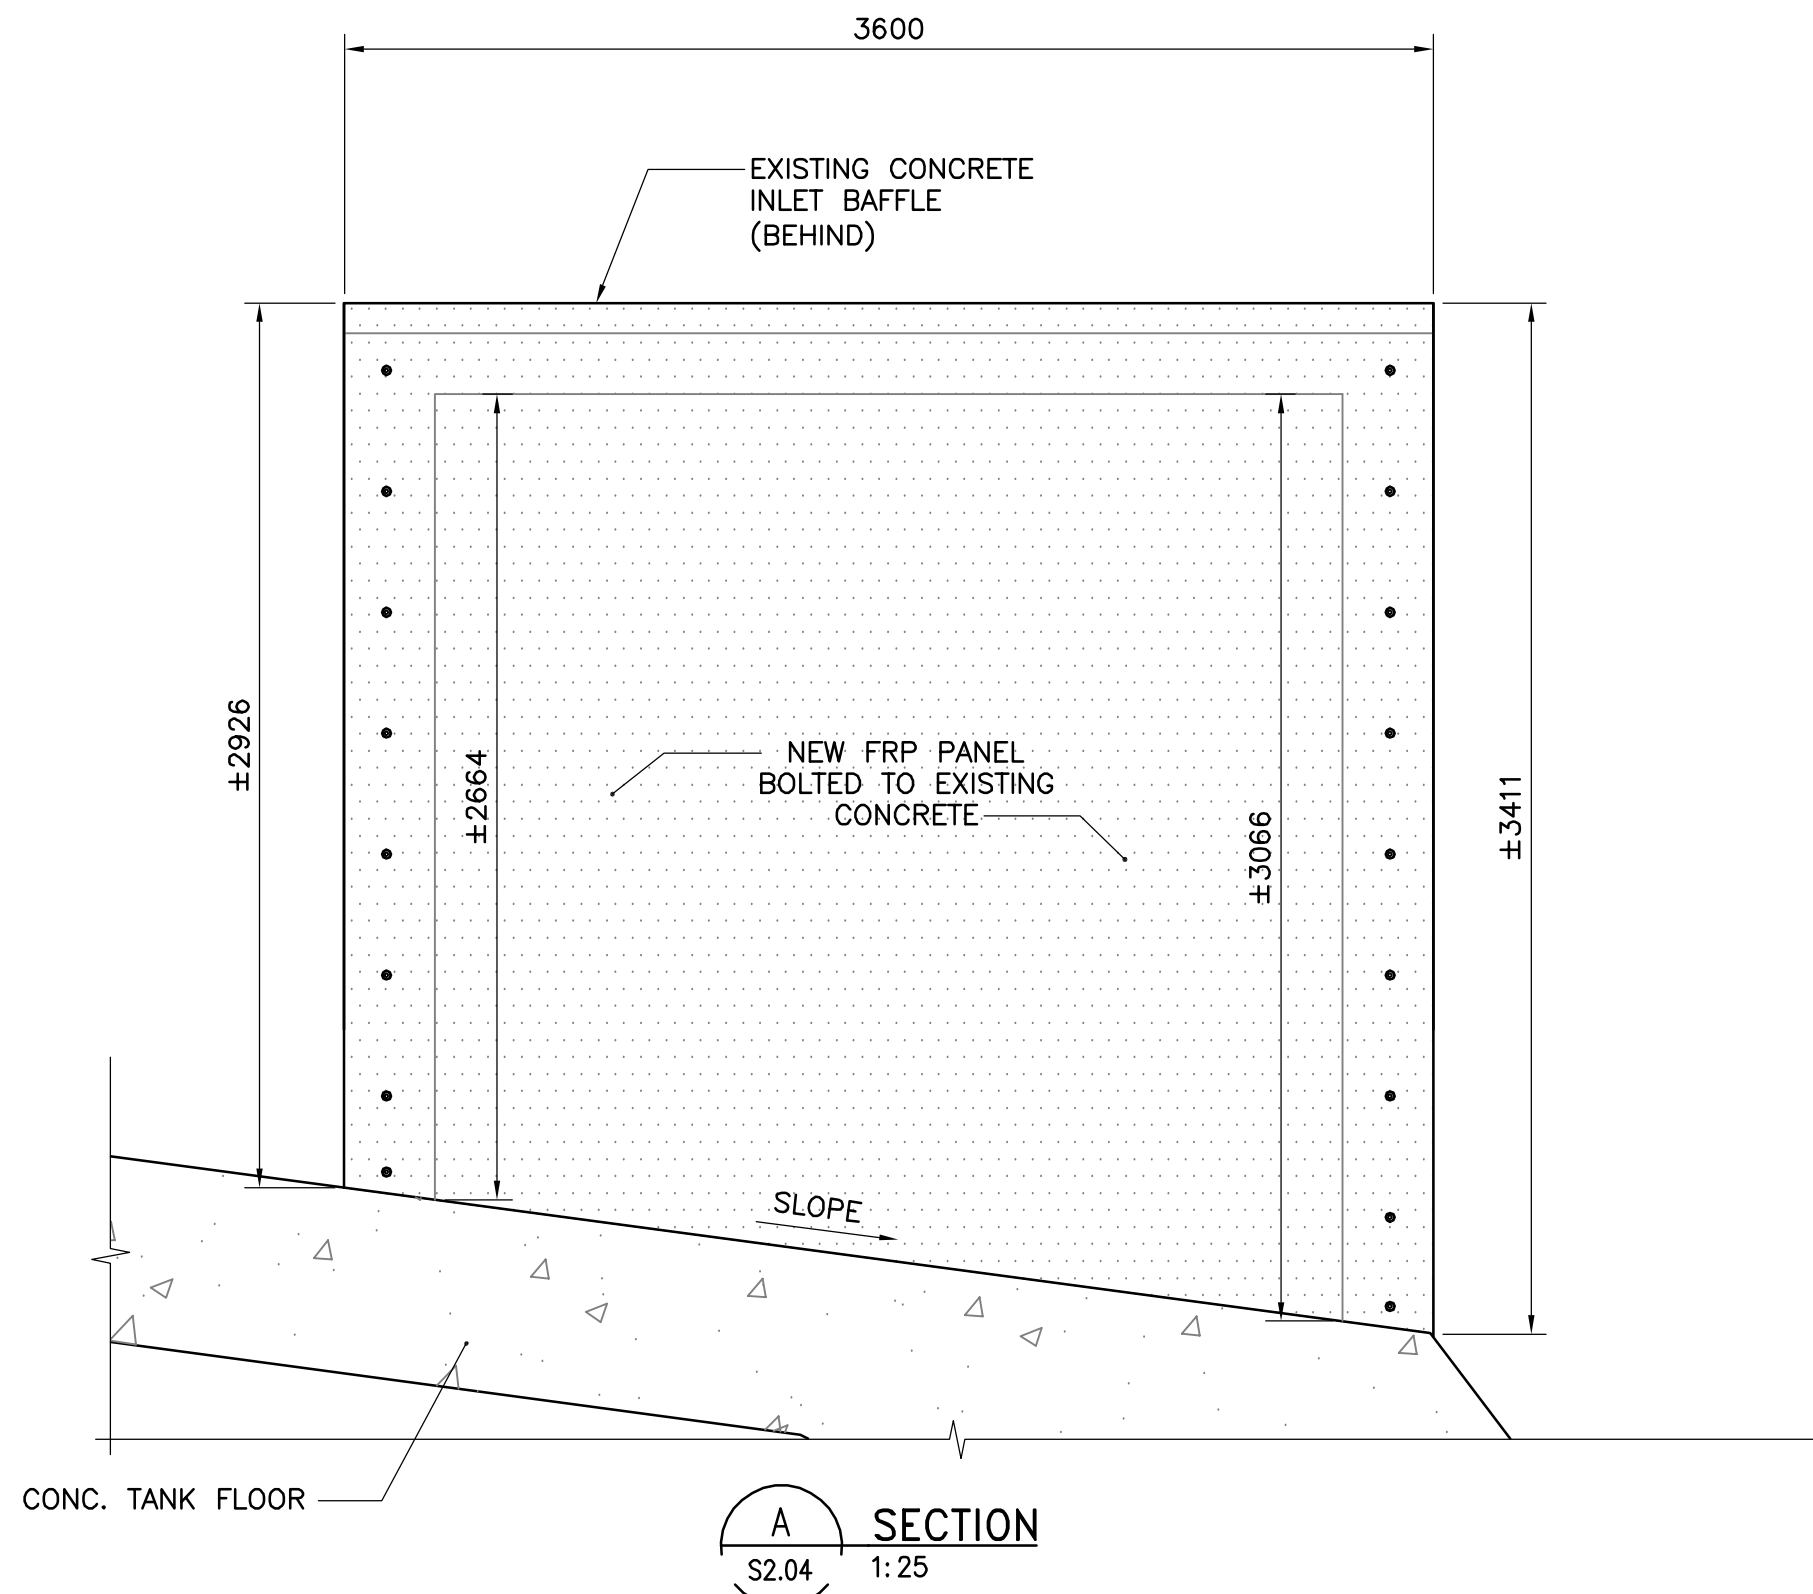

A SECTION
S2.04 1:25

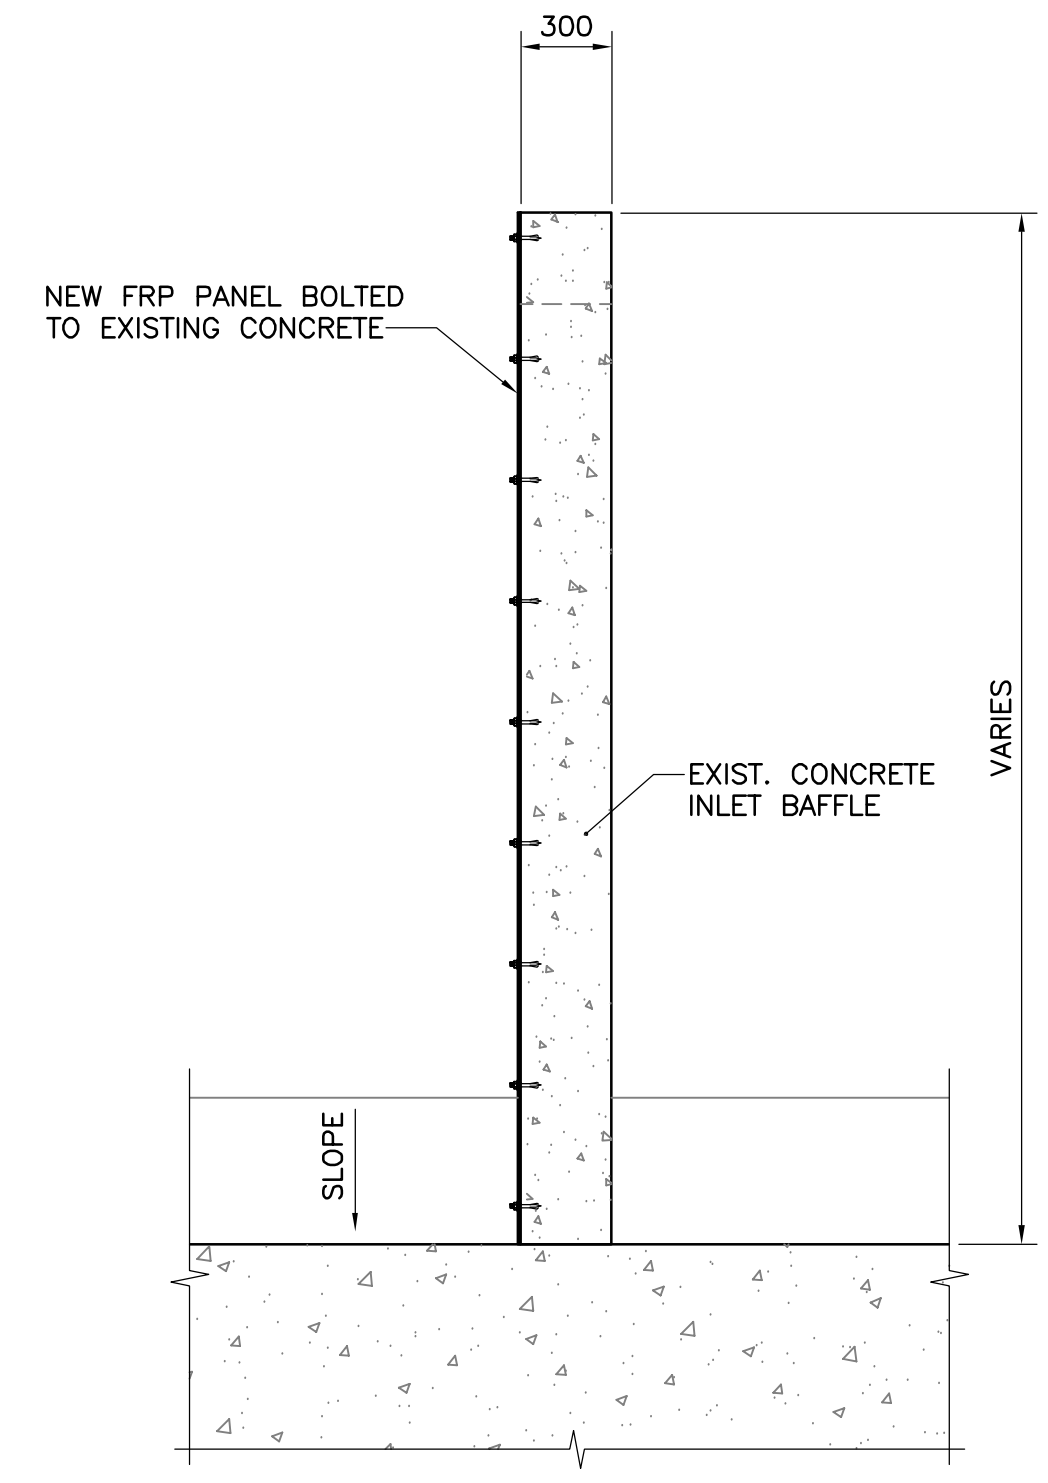

B SECTION
S2.04 1:20

NEW 13mm THK. FRP LONGITUDINAL AFFLE

NEW FRP HSS SUPPORT FRAMING

B.M. ELEV.			
DESIGNED BY	GGP	CHECKED BY	LLR
DRAWN BY	CMF	APPROVED BY	H.H.
HOR. SCALE:	AS NOTED	RELEASED FOR CONSTRUCTION BY:	K. MARTENS
VERTICAL SCALE:		DATE	2007/03/07
NO.	ISSUED FOR TENDER	DATE	07/03/07
REVISIONS		DATE	2006/05/19
		BY	CMF



ENGINEER'S SEAL
ORIGINAL SIGNED BY
L.L. RIDING
2007/03/07
CONSULTANT DRAWING NO.
S2.04

THE CITY OF WINNIPEG
WATER AND WASTE DEPARTMENT
ENGINEERING DIVISION

NEWPCC
GRIT HANDLING UPGRADES
CONTRACT 1
STRUCTURAL
BAFFLE SECTIONS & DETAILS 2

CITY FILE NUMBER
SHEET OF
CITY DRAWING NUMBER