



THE CITY OF WINNIPEG/ PROVINCE OF MANITOBA

PUBLIC WORKS DEPARTMENT



2007 REGIONAL AND LOCAL STREET PROGRAM:

BISHOP GRANDIN BLVD. EASTBOUND - ST. ANNE'S RD. TO LAKEWOOD BLVD. REHABILITATION AND VICTORIA AV. EAST RECONSTRUCTION

BID OPPORTUNITY # 182-2007

DRAWING LIST

SHT. NO.	TITLE	CITY DWG. NO.
-	COVER SHEET	P-3284-0
BISHOP GRANDIN BLVD. EAST BOUND MAJOR REHABILITATION		
1	STA 0+952 TO STA 1+110	P-3284-1
2	STA 1+110 TO STA 1+270	P-3284-2
3	STA 1+270 TO STA 1+430	P-3284-3
4	STA 1+430 TO STA 1+585	P-3284-4
5	STA 1+585 TO STA 1+740	P-3284-5
6	STA 1+740 TO STA 1+995	P-3284-6
7	STA 1+995 TO STA 2+055	P-3284-7
8	STA 2+055 TO STA 2+210	P-3284-8
9	STA 2+210 TO STA 2+365	P-3284-9
10	STA 2+365 TO LAKESHORE BLVD.	P-3284-10
11	MULTI USE PATH	
VICTORIA AVENUE CONCRETE RECONSTRUCTION		
12	STA 0+068 TO STA 0+185	
13	STA 0+185 TO STA 0+300	
14	STA 0+300 TO STA 0+380	

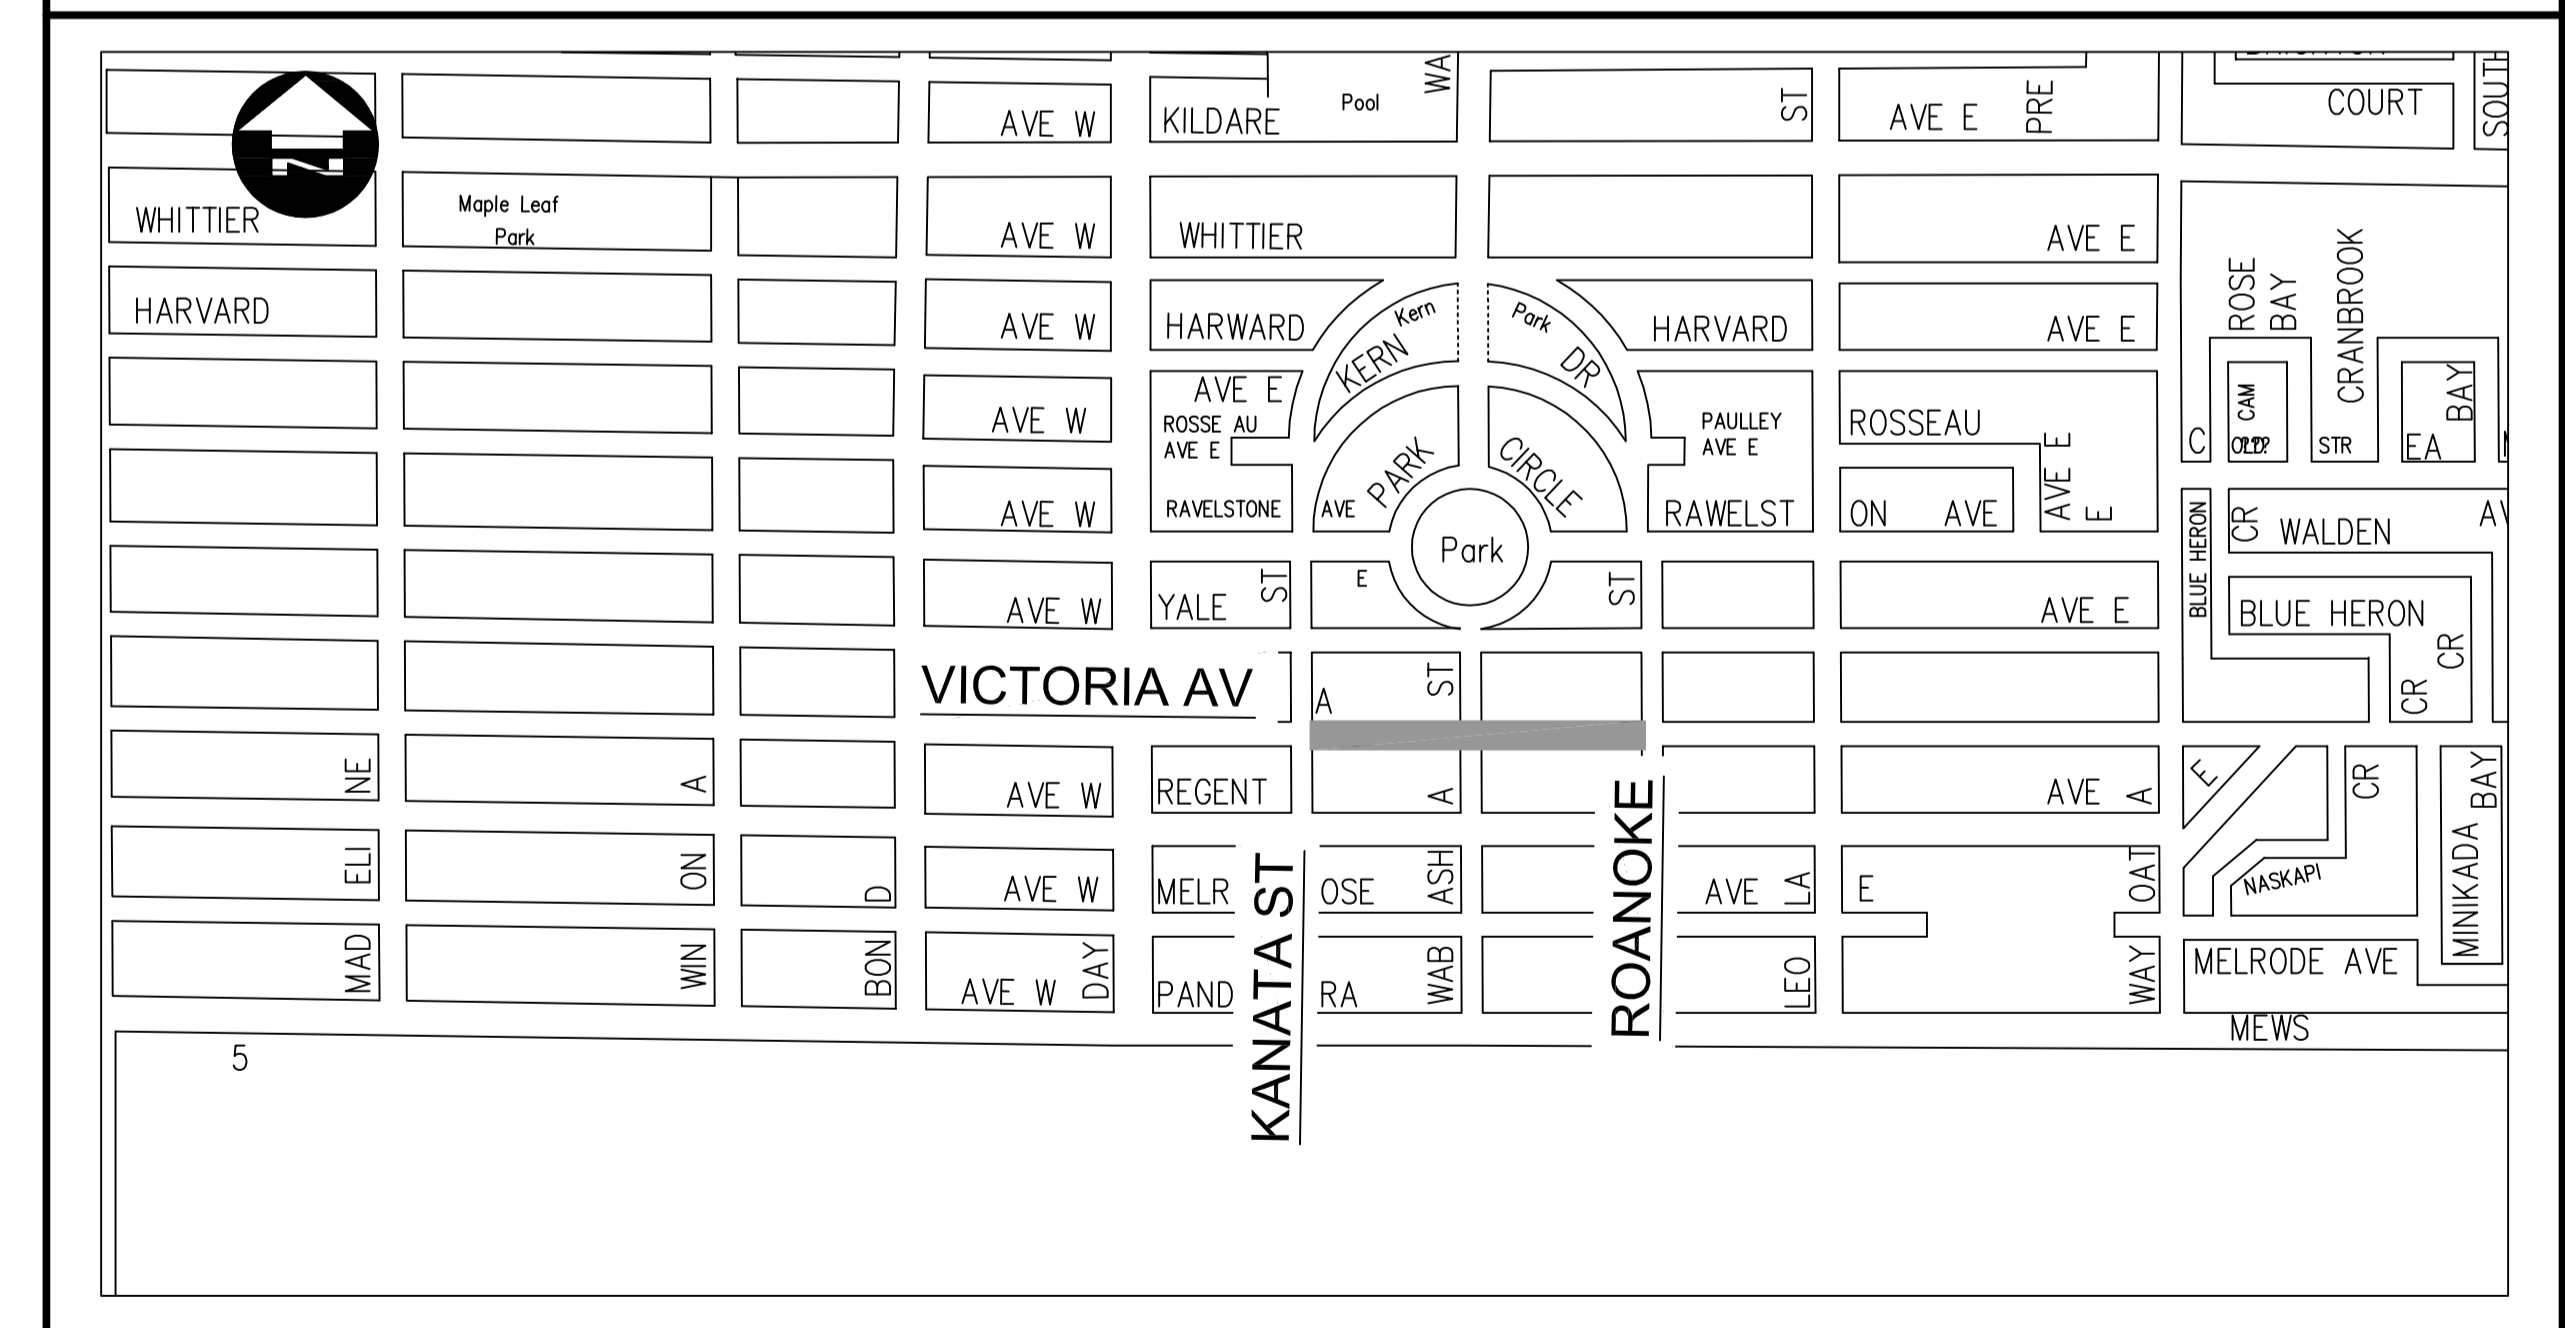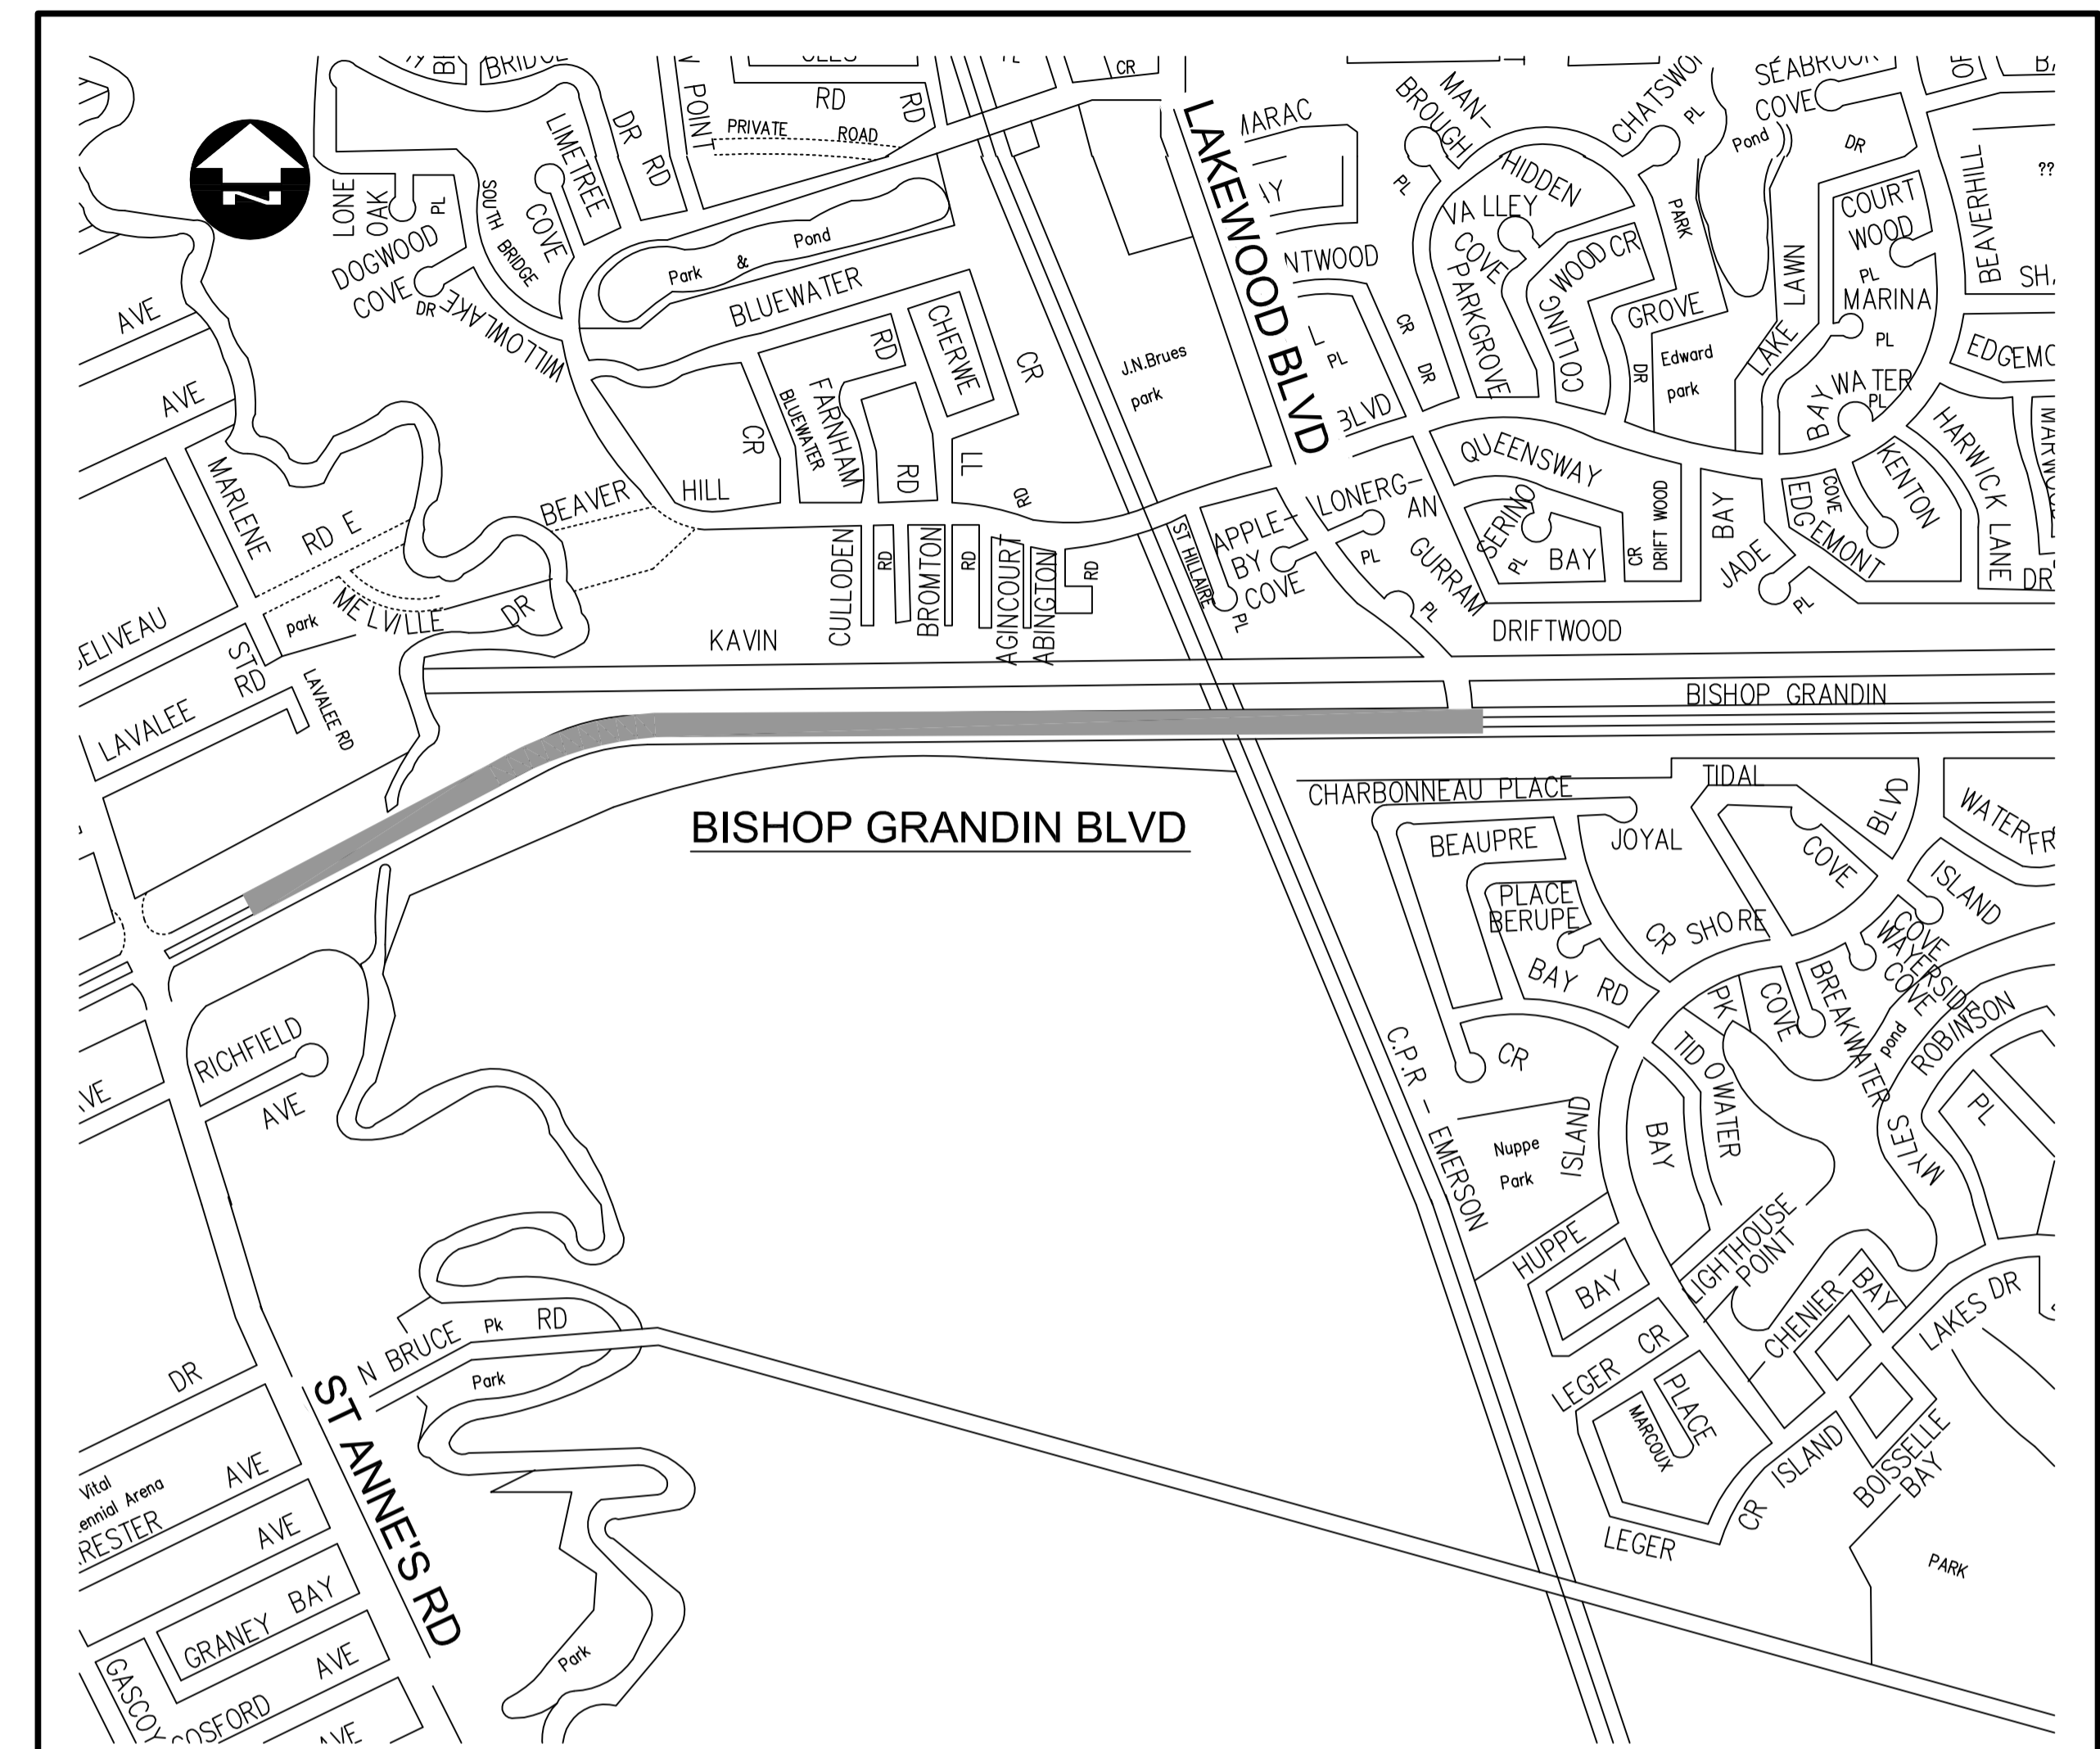

LOCATION PLANS



ORIGINAL SIGNED BY KEN TURKO
STREETS PROJECT ENGINEER
RELEASED FOR CONSTRUCTION

JUNE 4, 2007
DATE

