


Typical Roof Edge Detail

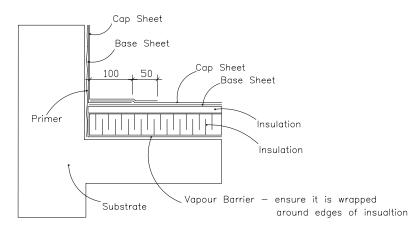

Old Skylight Opening

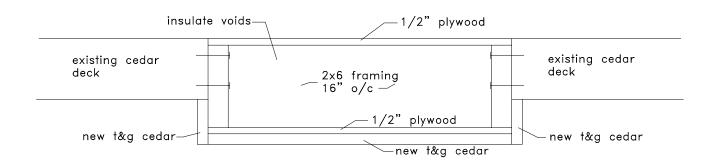

Typical Parapet Construction

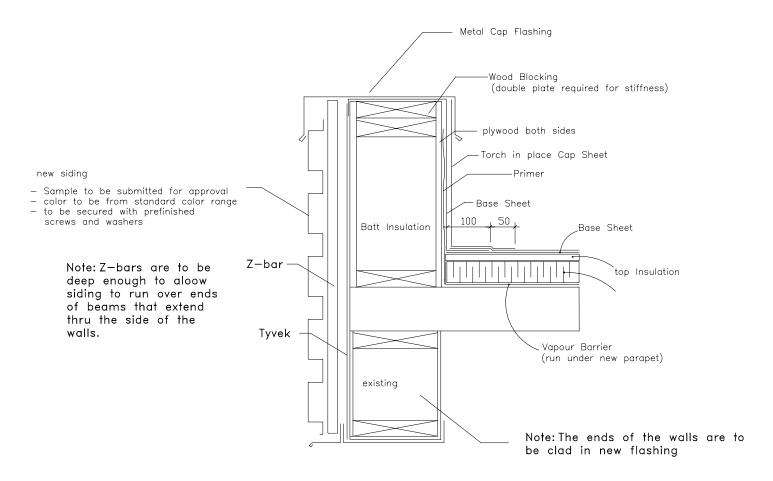

AGASSIZ CONSULTING GROUP

809 Pipeline Road, Winnipeg, Manitoba Phone: 697-8091 Fax: 697-8039

Project: Vimy Rodge Park 821 Preston Avenue Winnipeg, MB

Date: January 30, 2007

Drawing No.

File no: 3853-07 | Scale: N.T.S.