


CIVIC PARKADE - 171 PRINCESS STREET
LEVEL P1 & P2
NETWORK VIDEO SURVEILLANCE

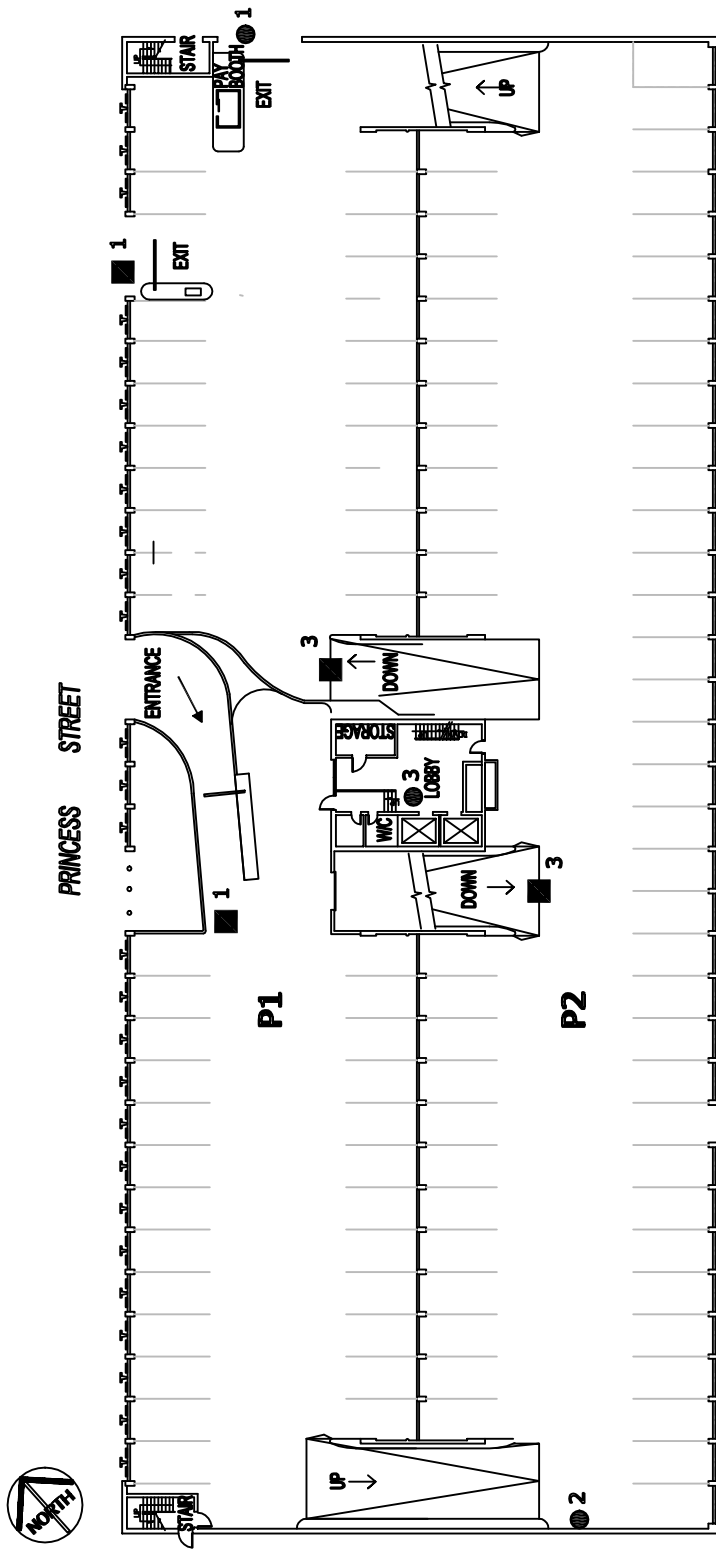

LEGENDS:
 ■ - FIXED DOME CAMERA
 ● - PAN TILT ZOOM CAMERA

NOTE:
 - NUMBERS NEXT TO CAMERA DENOTE PROJECT PHASES.

REV NO.	DATE	REVISION	BY	CHKD	APPD

CITY OF WINNIPEG - WINNIPEG PARKING AUTHORITY
CIVIC PARKADE - 171 PRINCESS STREET
LEVEL ONE
VIDEO SYSTEM ARRANGEMENT DIAGRAM

DRN: S. GUERRERO	DATE: 07.06.06.	 CITY OF WINNIPEG CORPORATE - IT COMMUNICATIONS SYSTEMS BR. 421 OSBORNE STREET, RADIO SHOP
CHK:	DATE:	
APPD:	DATE:	
PROJECT NUMBER:		SCALE:
DRAWING NUMBER:		SHT 1 OF 4 REV 0

1069-vY041-A4-A1