


**CIVIC PARKADE - 171 PRINCESS STREET
LEVEL P7 & P8
NETWORK VIDEO SURVEILLANCE**

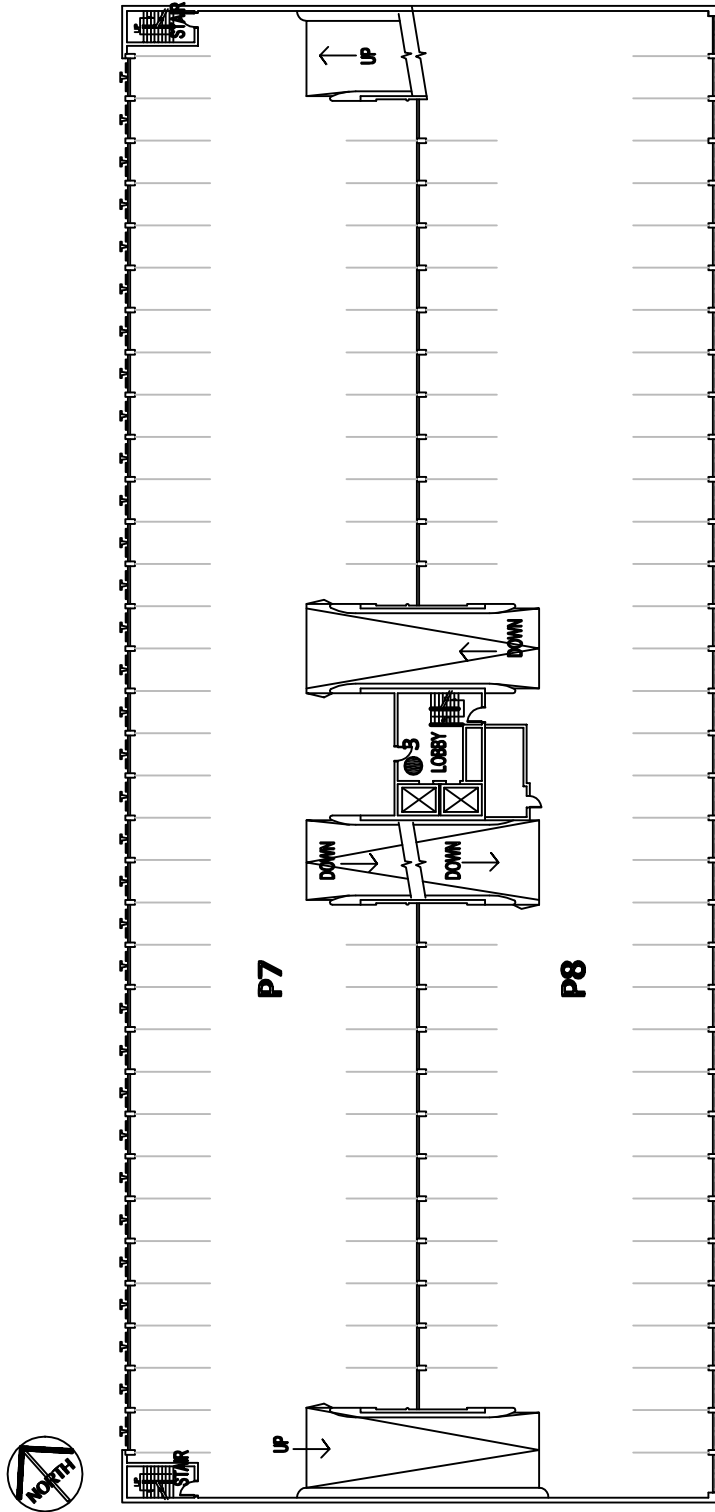

NOTE:
- P7 AND P8 ARE SECURE LEVELS.
- NUMBERS NEXT TO CAMERA DENOTE PROJECT PHASES.

LEGENDS:
● - PAN TILT ZOOM CAMERA

REV NO.	DATE	REVISION	BY	CHKD	APPD

**CITY OF WINNIPEG - WINNIPEG PARKING AUTHORITY
CIVIC PARKADE - 171 PRINCESS STREET
LEVEL FOUR
VIDEO SYSTEM ARRANGEMENT DIAGRAM**

DRN: S. GUERRERO DATE: **07.06.06.**
CHK: DATE:
APPD: DATE:



**CITY OF WINNIPEG
CORPORATE - IT
COMMUNICATIONS SYSTEMS BR.
421 OSBORNE STREET, RADIO SHOP**

PROJECT NUMBER:

SCALE:

DRAWING NUMBER: **1069-vY041-A4-A1**

SHT **4** OF **4** REV **0**