



BID OPPORTUNITY No.: 224-2007

FILE No.: 07-R-07

Type of Work: Concrete Rehabilitation and Crack and Seat

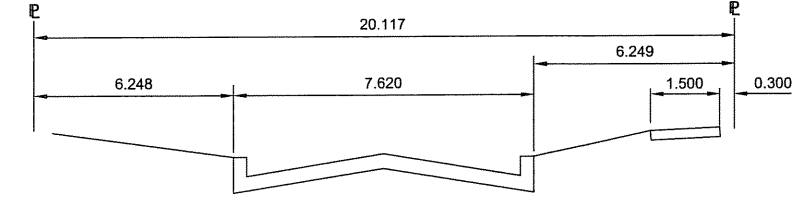

SECTION A - A
N.T.S.

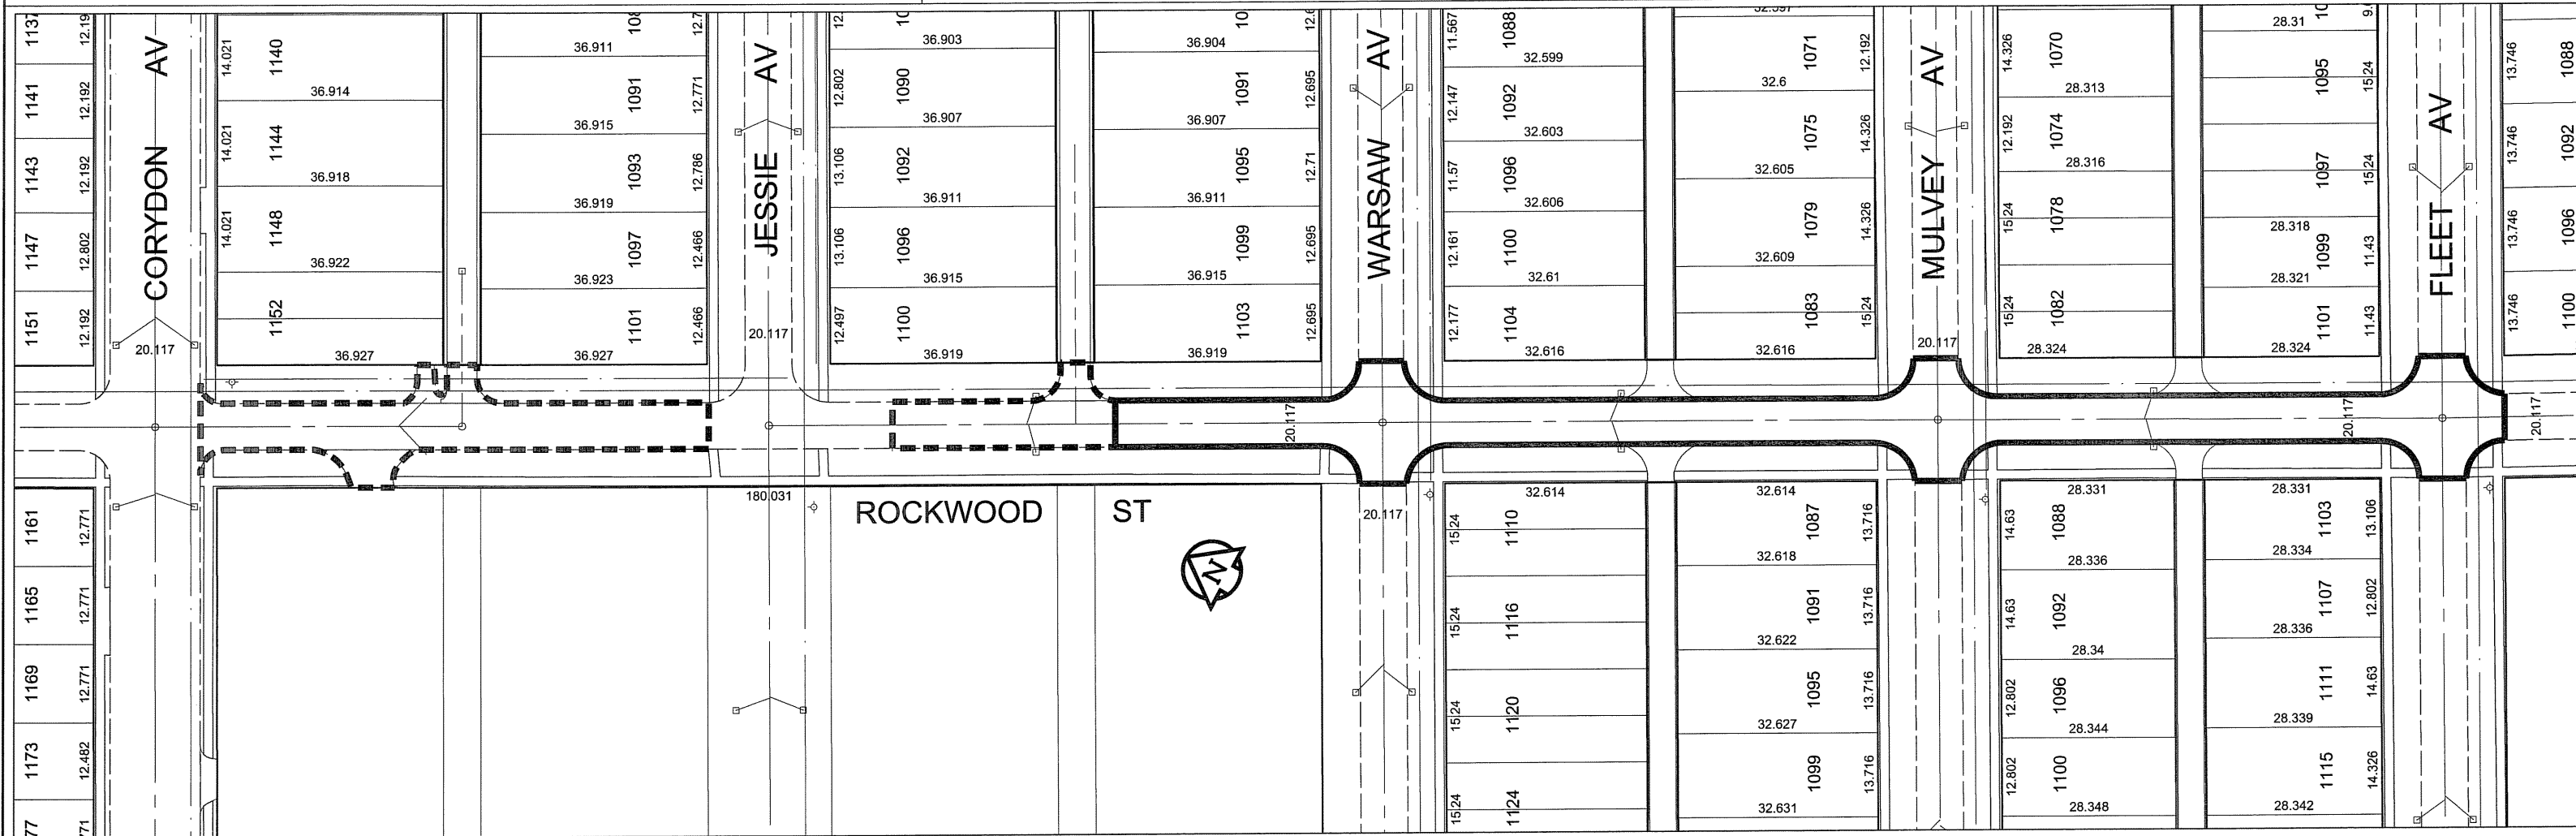

UMA | AECOM
© 2007 UMA ENGINEERING LTD. ALL RIGHTS RESERVED.

THE CITY OF WINNIPEG
PUBLIC WORKS DEPARTMENT
TRANSPORTATION ENGINEERING DIVISION
TECHNOLOGY SERVICES BRANCH
106 - 1155 PACIFIC AVE

DATE: 07/03/30
DRAWING NO.: 01-CTF003
DRAWN BY: KLC
SCALE: 1:1000

2007 RESIDENTIAL STREET RENEWAL ON
ROCKWOOD STREET
FROM: CORYDON AVENUE
TO: FLEET AVENUE