



AREA TO APPLY NON-SKID POLYMER WEARING SURFACE

DECK LAYOUT
N.T.S.

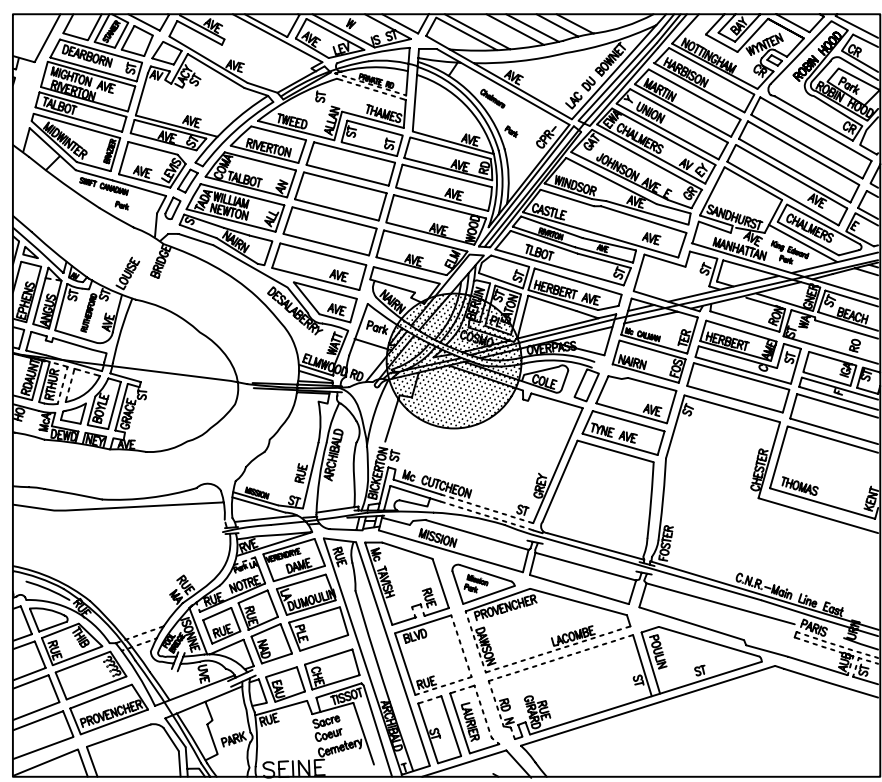

LOCATION PLAN

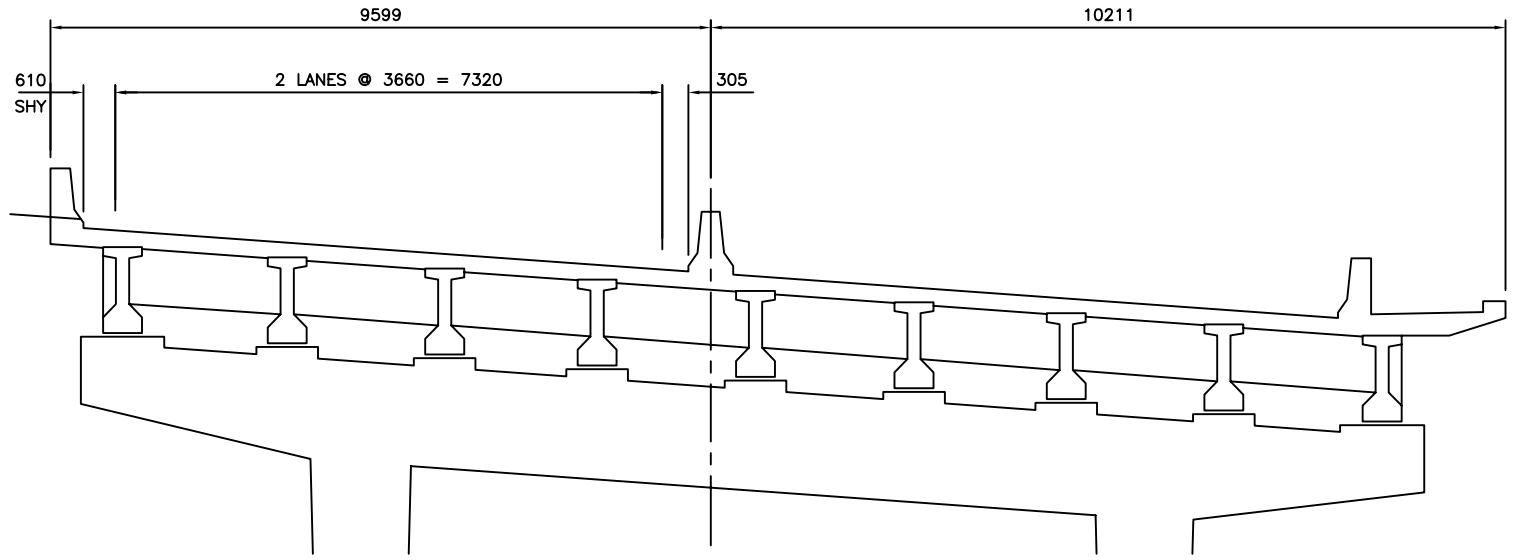

TYPICAL SECTION
N.T.S.

NOTES:
I. APPROXIMATE QUANTITY TO REPLACE = 6M²

NOTE:	B.M. ELEV.								
	DESIGNED BY:	B.A.N.	ENGINEER'S SEAL						
	DRAWN BY:	M.R.T.							
	CHECKED BY:	B.A.N.							
	APPROVED BY:	B.A.N.							
AUTHORIZED BY:									
NO.	REVISION	DATE	BY	B.A. NEIRINCK BRIDGE PLANNING & OPERATIONS ENGINEER					

CITY OF WINNIPEG PUBLIC WORKS DEPARTMENT ENGINEERING DIVISION		SHEET 1 OF 2 HORIZONTAL: N.T.S. VERTICAL: N.T.S.
MISCELLANEOUS DECK SEALING, CONCRETE REPAIRS & RELATED WORKS		CITY DRAWING NUMBER: B121-07-01
NAIRN OVERPASS EASTBOUND PLAN & SECTION		

METRIC
WHOLE NUMBERS INDICATE MILLIMETRES
DECIMALIZED NUMBERS INDICATE METRES

BID OPPORTUNITY NO.:
245-2007