
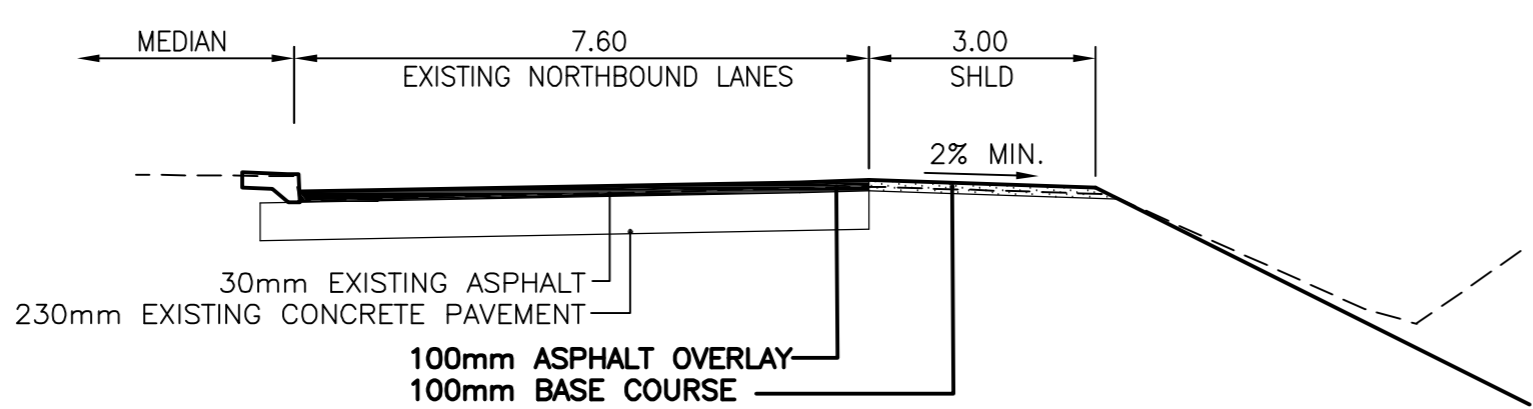


NOTE:
STATIONING ALONG
CENTRELINE OF WAVERLEY
STREET RIGHT-OF-WAY.

WAVERLEY STREET – NORTHBOUND

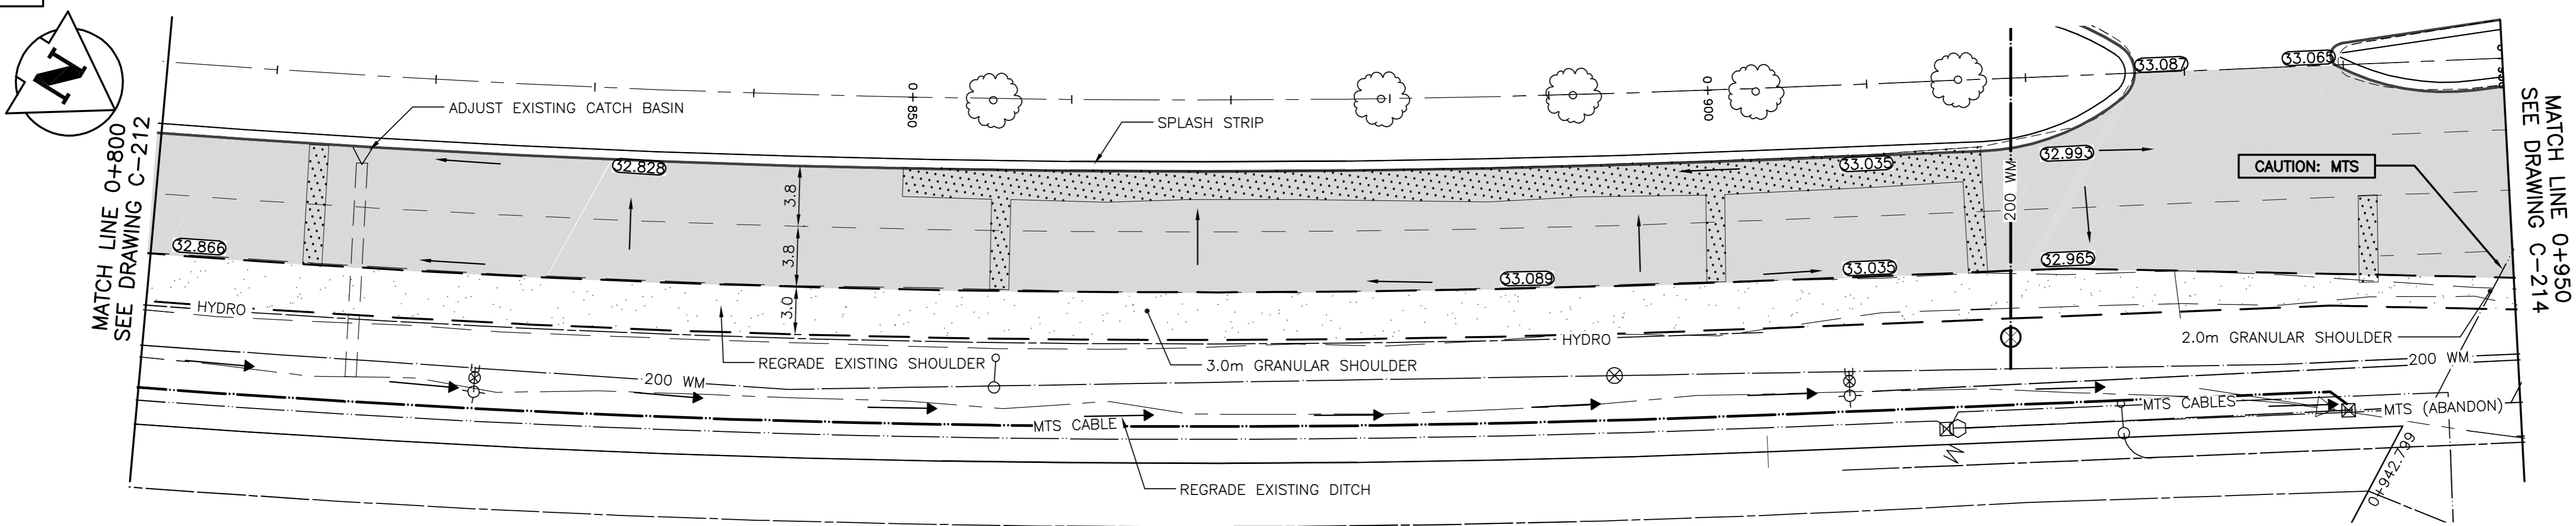

TYPICAL PAVEMENT SECTION NORTHBOUND LANES THROUGH SUPERELEVATION

WARNING
IF POWER EQUIPMENT OR EXPLOSIVES ARE TO BE USED FOR EXCAVATION ON THIS PROJECT THE CONTRACTOR MUST:
1) NOTIFY THE GAS COMPANY OF THE PROPOSED LOCATION OF EXCAVATION.
2) TAKE PRECAUTION TO AVOID DAMAGE TO GAS COMPANY INSTALLATIONS.
SEE PROVINCIAL REGULATION 140/92 FOR DETAILS

METRIC
WHOLE NUMBERS INDICATE MILLIMETRES
DECIMALIZED NUMBERS INDICATE METRES

BENCH MARK: 217 (654217) – E. shoulder of gravel Two-Mile Rd. (formerly Waverley St.) & drain S. of Sugarbeet spur line, 3rd set of hydro poles S. of Conc. new Waverley St., 1bit. in 7.6m Conc. pile, 57.3m S. of hydro poles & 8.3m W. of line most W. set of hydro poles.

APEGM
Certificate of Authorization
Stantec Consulting Ltd.
No. 1301 Expiry: April 30, 2007

EXISTING	LEGEND-PLAN	PROPOSED	EXISTING	LEGEND-PLAN	PROPOSED	EXISTING	LEGEND-PROFILE	PROPOSED
150 WM	FEEDERMAIN	750 FM	HYDRO	150 WM	WATERMAIN	150 WM		
750 FM	WATERMAIN	150 WM	M.T.S.	300 LBS	HYDRANT VALVE	300 LBS		
+	HYDRANT	+	CONCRETE	300 LBS	LAND DRAINAGE SEWER	300 LBS		
⊗	VALVE	⊗	ASPHALT	250 WWS	WASTE WATER SEWER	250 WWS		
□	CATCH BASIN	□	SIDEWALK	×	PROFILE			
▽	CURB INLET	▽	PROPERTY LINE	□	NORTH OR WEST GUTTER			
+	JUNCTIONS	+	SURVEY BAR	○	SOUTH OR EAST GUTTER			
—	CULVERT	—	DITCH	◇	NORTH OR WEST D			
—	GAS	(31.334)	ELEVATION	○	SOUTH OR EAST D			
—	SPLASH STRIP		SIDEWALK RAMP	△	NORTH OR WEST DITCH			
—	BARRIER CURB	(31.334)	DITCH ELEVATION	▽	SOUTH OR EAST DITCH			
—	LEGEND-PLAN	PROPOSED		◁1.20				

LOCATION APPROVED UNDERGROUND STRUCTURES
SUPV. U/G STRUCTURES COMMITTEE DATE
NOTE:
LOCATION OF UNDERGROUND STRUCTURES AS SHOWN ARE BASED ON THE BEST INFORMATION AVAILABLE BUT NO GUARANTEE IS GIVEN THAT ALL EXISTING UTILITIES ARE SHOWN OR THAT THE GIVEN LOCATIONS ARE EXACT. CONFIRMATION OF EXISTENCE AND EXACT LOCATION OF ALL SERVICES MUST BE OBTAINED FROM THE INDIVIDUAL UTILITIES BEFORE PROCEEDING WITH CONSTRUCTION.

NO.	REVISIONS	DATE	BY	DATE
B	ISSUED FOR TENDER	07.03.30	W.K.B.	
A	ISSUED FOR CLIENT REVIEW	07.03.14	W.K.B.	

Stantec Consulting Ltd.
905 Waverley Street, Winnipeg, Manitoba
Tel 204-489-5900 Fax 204-453-9012

DESIGNED BY: W.K.B. CHECKED BY: V.M.M.
DRAWN BY: T.G. APPROVED BY: W.K.B.

HOR. SCALE: 1:250
VERTICAL: 1:10

RELEASED FOR CONSTRUCTION: DATE



THE CITY OF WINNIPEG
Winnipeg TRANSPORTATION ENGINEERING DIVISION

WAVERLEY STREET-NORTHBOUND
BISON DRIVE TO BISHOP GRANDIN BOULEVARD
STA 0+800 TO STA 0+950
2007 REGIONAL STREETS PROGRAM

SHEET 14 OF 15
CAD FILE DRAWING NUMBER 04580c-208-685.dwg
CITY DRAWING NUMBER P-3276-14

CONSULTANT DRAWING NO. C-213