

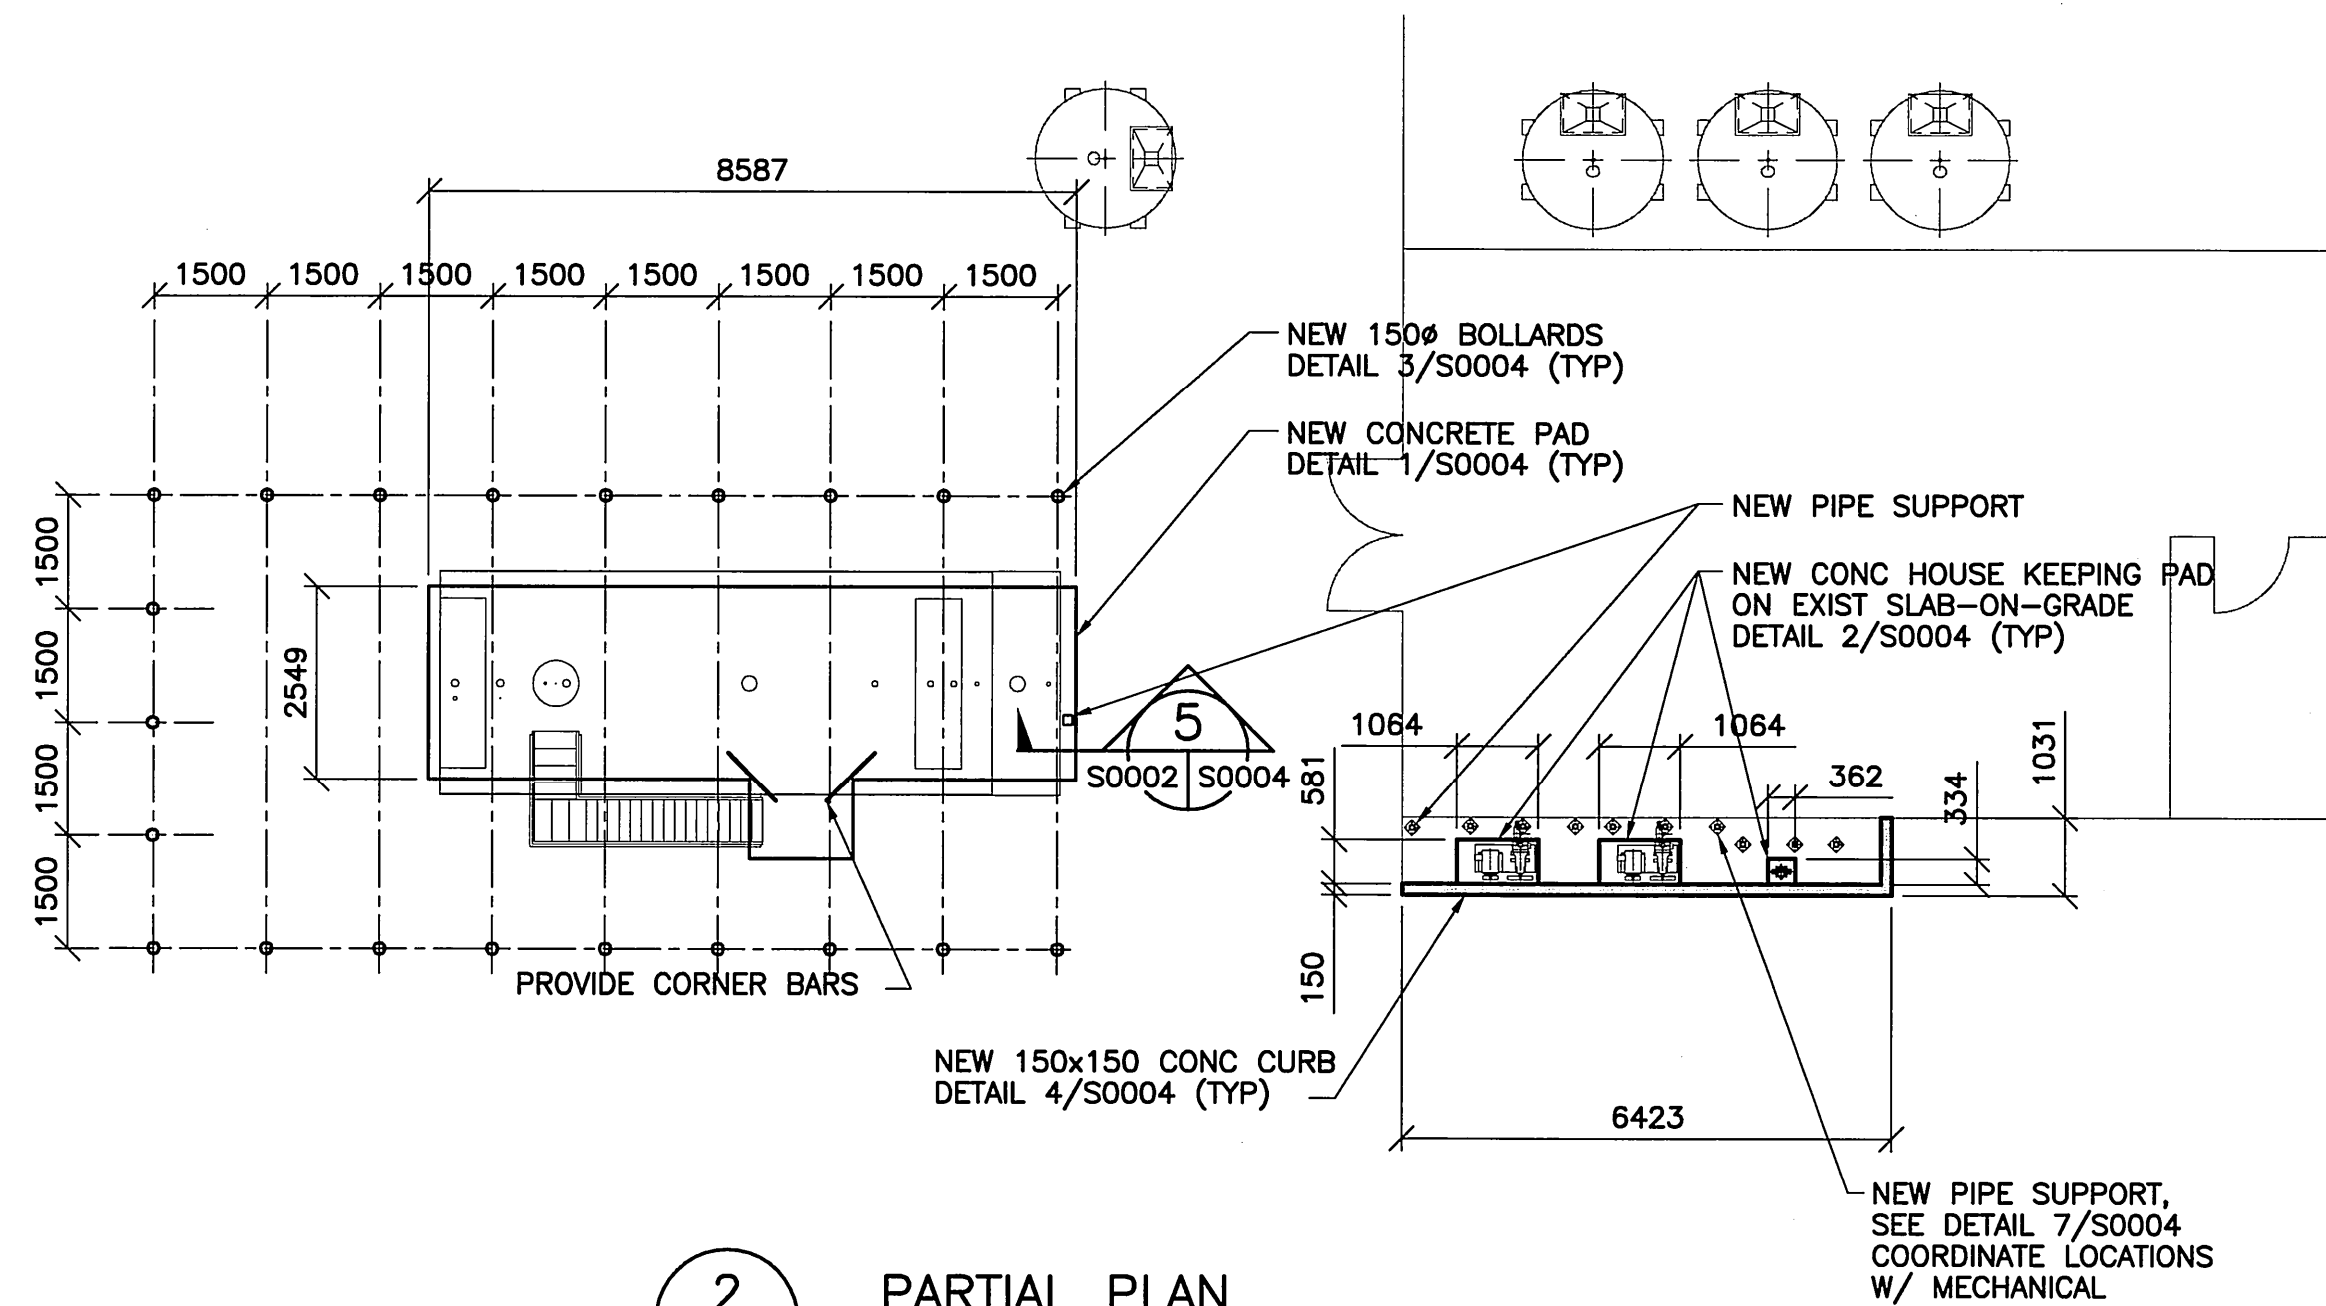


1 PLAN LAYOUT
1 : 200

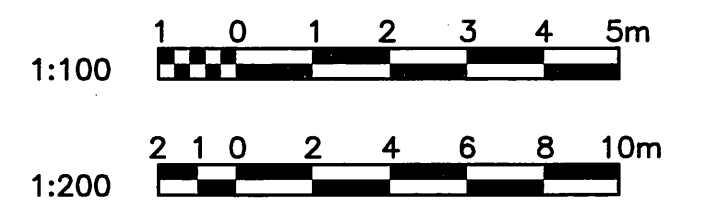

2 PARTIAL PLAN
1 : 100

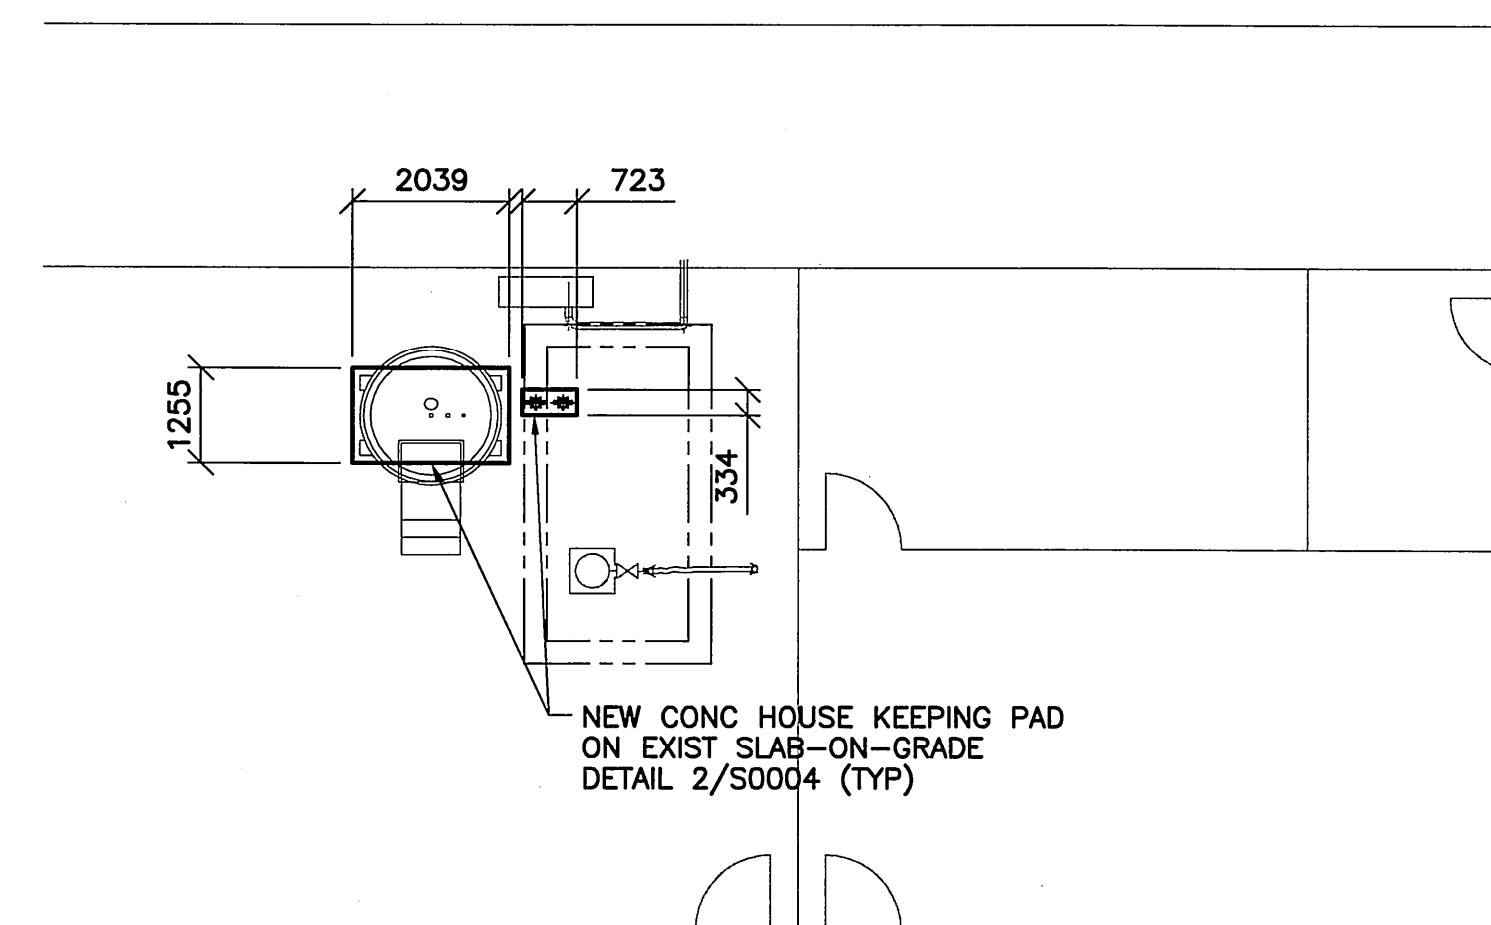

3 PARTIAL PLAN
1 : 100

0	ISSUED FOR TENDER	07.04.05	TWS
NO.	DESCRIPTION	DATE	ISSUED BY

REVISIONS/ISSUE
 THE CONTENT OF THIS DOCUMENT IS NOT INTENDED FOR THE USE OF, NOR IS IT INTENDED TO BE RELIED UPON BY ANY PERSON, FIRM OR CORPORATION, OTHER THAN THE CLIENT AND WARDROP ENGINEERING INC. WARDROP ENGINEERING DENIES ANY LIABILITY WHATSOEVER TO OTHER PARTIES FOR DAMAGES OR INJURY SUFFERED BY SUCH THIRD PARTY ARISING FROM USE OF THIS DOCUMENT BY THEM, WITHOUT THE EXPRESS PRIOR WRITTEN AUTHORITY OF WARDROP ENGINEERING AND OUR CLIENT. THIS DOCUMENT IS SUBJECT TO FURTHER RESTRICTIONS IMPOSED BY THE CONTRACT BETWEEN THE CLIENT AND WARDROP ENGINEERING INC. AND THESE PARTIES' PERMISSION MUST BE SOUGHT REGARDING THIS DOCUMENT IN ALL OTHER CIRCUMSTANCES.

CLIENT
**CITY OF WINNIPEG
 TRANSIT DEPARTMENT**

WARDROP | Engineering Inc.

PROJECT NAME
**PETROLEUM STORAGE AND
 HANDLING SYSTEMS REPLACEMENT**

DRAWING DESCRIPTION
**MAIN STREET FACILITY
 CONCRETE SLAB PLANS
 & SECTIONS**

DESIGNED BY: TWS	DRAWN BY: JLP	CHECKED BY: <i>[Signature]</i>
APPROVED BY:		
SCALE: AS NOTED	DATE: 07.02.27	
DRAWING NO.:	0729720100-DWG-S0002	REV. 0

