


**GRAPHIC LEGEND**


- Parapet
- Gravel stop
- Gas line
- Control joint
- Expansion joint
- New insulated drain pipe
- Photo vantage point
- Area Label A1  
area  
no. of stories
- = attic vent    X = leak

**KEYNOTE LEGEND**

- 1 core sample
- 2 chimney
- 3 AC unit
- 4 vent hood
- 5 ventilator
- 6 vent pipe
- 7 roof drain
- 8 skylight
- 9 eavestrough
- 10 firewall
- 11 antenna
- 12 ladder
- 13 stub column
- 14 roof hatch
- 15 scupper
- 16 pitch box
- 17 HVAC unit
- 18 capped curb
- 19 flag pole
- 20 electrical mast
- 21 cooling tower
- 22 splash pad
- 23 splash pan
- 24 downspout/rainwater leader
- 25 back slope
- 26 cant
- 27 increase slope to drain
- 28 cricket
- 29 parapet/wide flashing
- 30 life line anchor

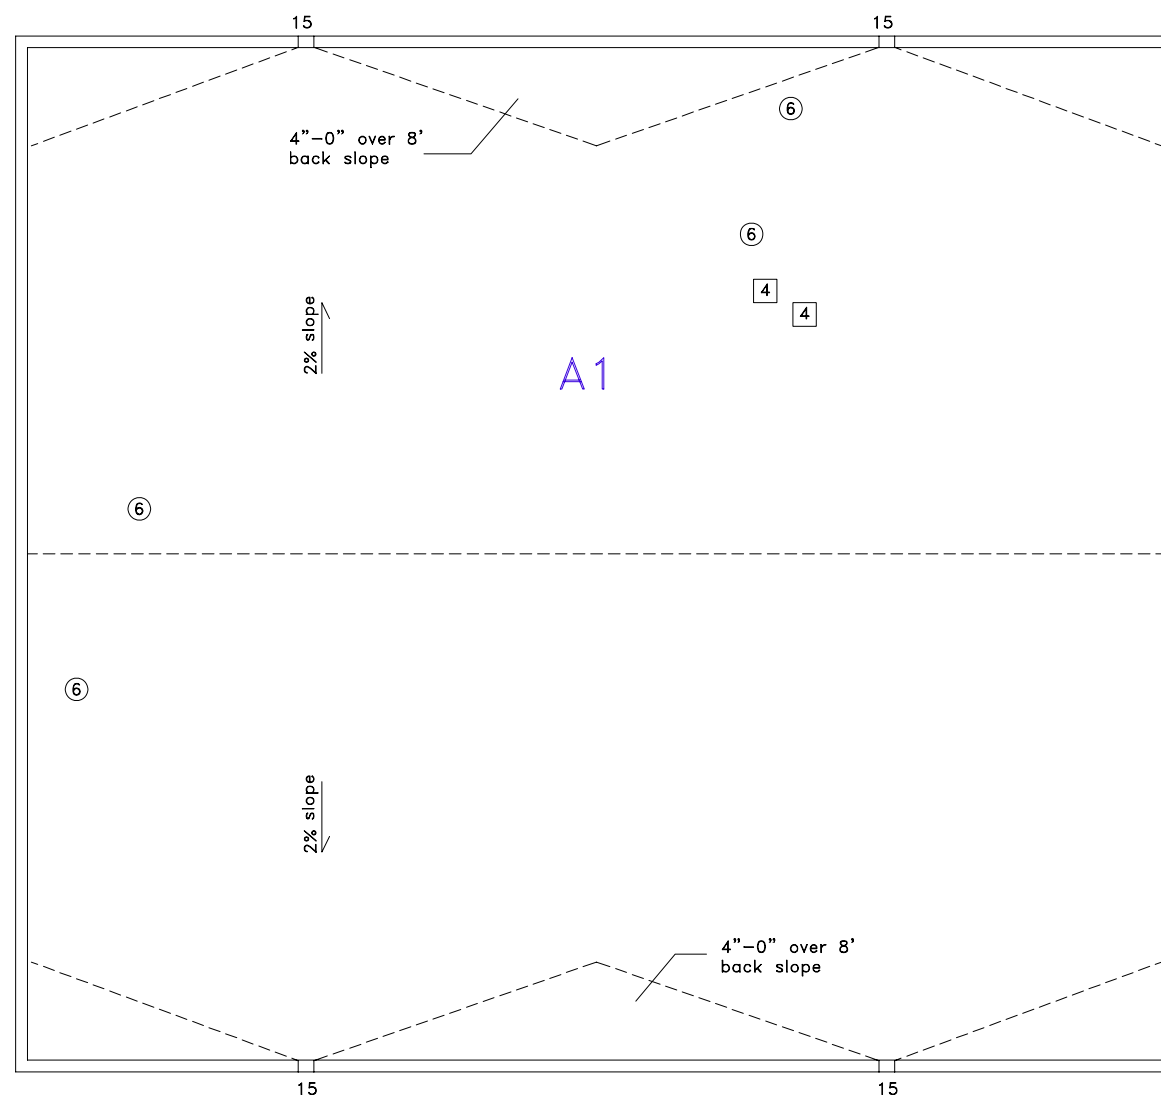

Approx. Area  
sq.m.  
A1 = 196

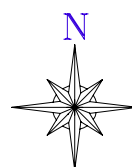

**Existing Roof**

- T&G Cedar Deck
- felt vapor barrier
- 5" expanded polystyrene
- 1/2" fiberboard
- 1/2" fiberboard
- 4 ply felt and asphalt
- gravel

**New Roof**

- T&G Cedar Deck
- 1/2" type x drywall
- Soprema Elastophene Flam 2.2
- 2% slope type 2 EPS (min 1")
- 1.5" Soprema Colgrip A
- Soprema 810Colvent base sheet
- Soprema 860 Colvent cap sheet

**Notes:**

- .01 Contractor is responsible for the site verification of all dimensions
- .02 Drawings are not to be scaled for estimating purposes
- .03 All areas given are approximate
- .04 Contractor is responsible for site verification of existing roof constructions

Stated scale is when in 11x17 format



**AGASSIZ  
CONSULTING  
GROUP  
LTD.**

809 Pipeline Road, Winnipeg, Manitoba  
Phone: 697-8091 Fax: 697-8039

Project: Pritchard Park CC  
295 Pritchard Avenue  
Winnipeg, MB

Date: March 26, 2007

Drawing No. R-1

File no: 3863-07 Scale: 1:100