



CITY OF WINNIPEG

PUBLIC WORKS DEPARTMENT

TRANSPORTATION ENGINEERING DIVISION

ST. ANNE'S ROAD RECONSTRUCTION

280 m SOUTH TO ALDGATE ROAD


OF SOUTHGLEN BOULEVARD

BID OPPORTUNITY 307-2007

DRAWING INDEX

NO.	DESCRIPTION
P-3280-01	RECONSTRUCTION STA. 1+00.00 - STA. 2+60.00
P-3280-02	RECONSTRUCTION STA. 2+60.00 - STA. 4+40.00
P-3280-03	RECONSTRUCTION STA. 4+40.00 - STA. 6+15.00
P-3280-04	RECONSTRUCTION STA. 6+15.00 - STA. 7+90.00
P-3280-05	RECONSTRUCTION STA. 7+90.00 - STA. 9+60.00
P-3280-06	RECONSTRUCTION STA. 9+60.00 - STA. 10+98.00
P-3280-07	RECONSTRUCTION STA. 1+00.00 - STA. 2+57.77 (WARDE AVE.)
P-3280-08	RECONSTRUCTION CROSS SECTIONS AND DETAILS
P-3280-09	DETOUR CONSTRUCTION
P-3280-10	CONSTRUCTION STAGING PLAN STAGE-1
P-3280-11	CONSTRUCTION STAGING PLAN STAGE-2
P-3280-12	CONSTRUCTION STAGING PLAN STAGE-3

NLEA INC.
Suite 111-93 Lombard Avenue Winnipeg, Manitoba R3B 3B1
Phone (204) 943-3178 Facsimile (204) 943-4948

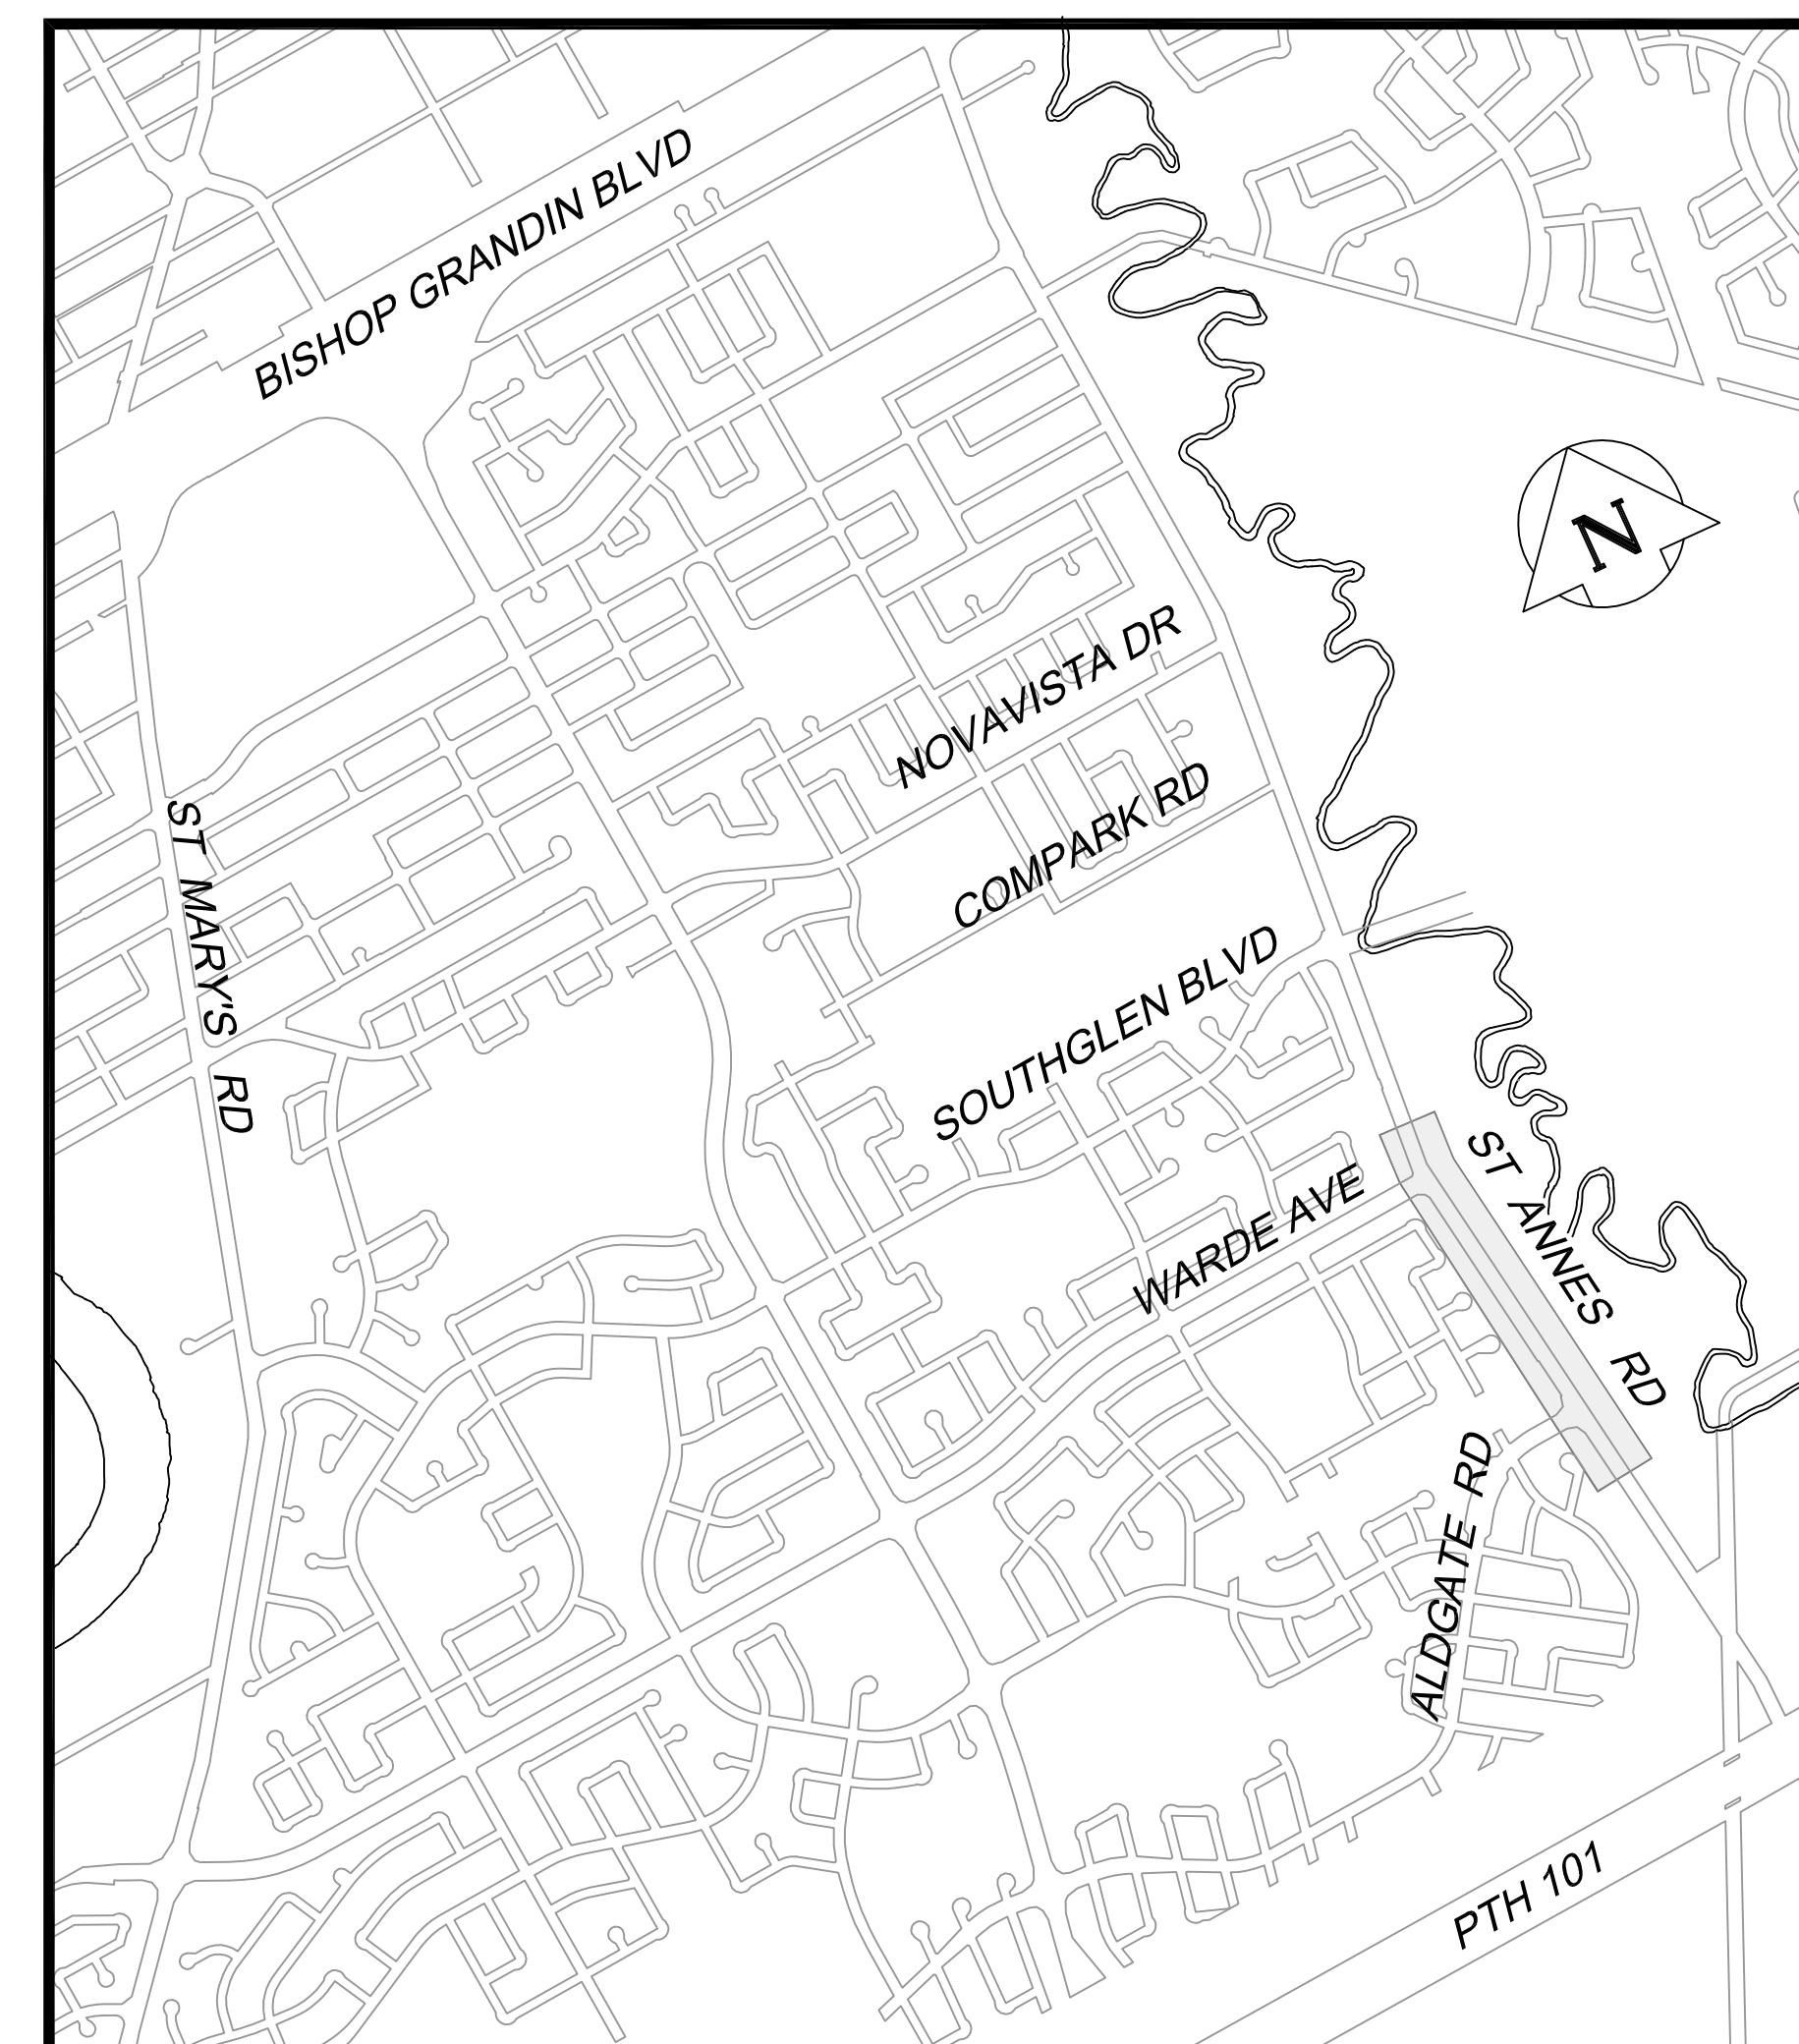

SET No.