
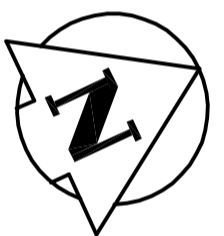


SEWER SERVICE INFORMATION

ADDRESS	SIZE	SERVICE AT PROPERTY LINE
710 TORONTO ST RESIDENTIAL	150	AT N P/L
712 TORONTO ST RESIDENTIAL	150	AT S P/L
713 TORONTO ST RESIDENTIAL	150	N/A
716 TORONTO ST RESIDENTIAL	150	3.96 SNL
718 TORONTO ST RESIDENTIAL	150	N/A
717/721 TORONTO ST RESIDENTIAL	150	8.2 NSL
720 TORONTO ST RESIDENTIAL	150	N/A
722 TORONTO ST RESIDENTIAL	150	N/A
719/723 TORONTO ST RESIDENTIAL	150	N/A
725 TORONTO ST RESIDENTIAL	150	N/A
726 TORONTO ST RESIDENTIAL	150	6.4 NSL
729 TORONTO ST RESIDENTIAL	150	2.1 SNL
731 TORONTO ST RESIDENTIAL	150	N/A
732 TORONTO ST RESIDENTIAL	150	AT N P/L
734 TORONTO ST RESIDENTIAL	150	AT S P/L
735 TORONTO ST RESIDENTIAL	150	N/A
736 A&B TORONTO ST RESIDENTIAL	150	11.0 SNL
737 TORONTO ST RESIDENTIAL	150	N/A
739 TORONTO ST RESIDENTIAL	150	N/A

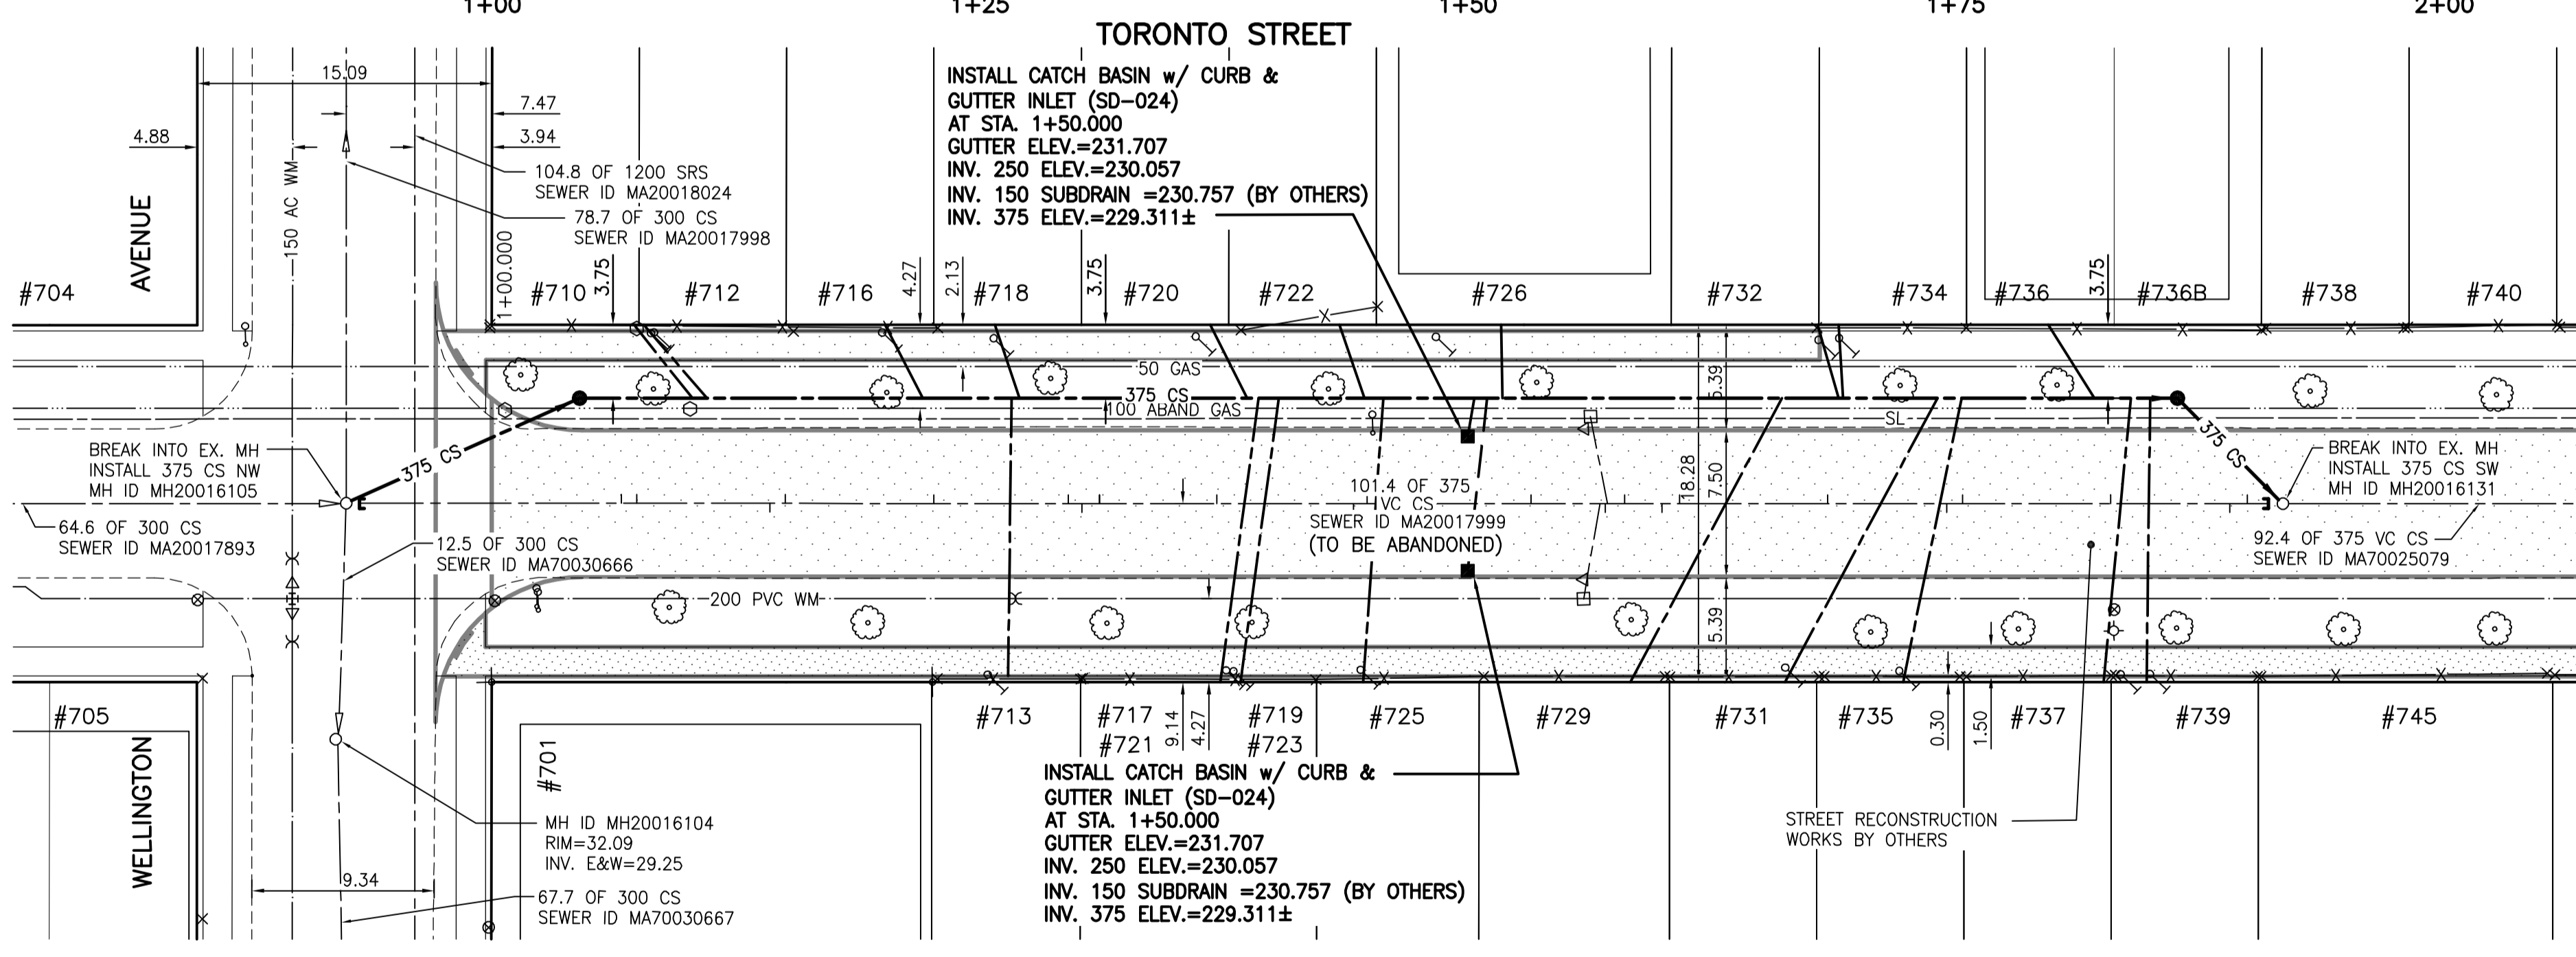

SEWER JUNCTION INFORMATION

REFERENCE MANHOLE	DIST. FROM REF. MANHOLE	JUNCTION DIA.	CLOCK REF.
MA20016105	14.1m	150	09
MA20016105	14.9m	150	09
MA20016105	21.7m	150	03
MA20016105	22.5m	150	10
MA20016105	30.1m	150	10
MA20016105	37.0m	150	09
MA20016105	37.7m	150	02
MA20016105	38.6m	150	10
MA20016105	44.6m	150	10
MA20016105	51.6m	150	02
MA20016105	52.3m	150	10
MA20016105	60.7m	150	10
MA20016105	64.5m	200	02
MA20016105	65.5m	150	10
MA20016105	67.4m	150	02
MA20016105	68.3m	150	10
MA20016105	75.9m	150	10
MA20016105	82.0m	150	02
MA20016105	82.8m	150	10
MA20016105	90.4m	150	10
MA20016105	96.5m	150	02
MA20016105	97.4m	150	10

WARNING

IF POWER EQUIPMENT OR EXPLOSIVES ARE TO BE USED FOR EXCAVATION ON THIS PROJECT THE CONTRACTOR MUST:
 1) NOTIFY THE GAS COMPANY OF THE PROPOSED LOCATION OF EXCAVATION.
 2) TAKE PRECAUTION TO AVOID DAMAGE TO GAS COMPANY INSTALLATIONS.
 SEE PROVINCIAL REGULATION 140/92 FOR DETAILS

METRIC

WHOLE NUMBERS INDICATE MILLIMETRES
 DECIMALIZED NUMBERS INDICATE METRES

NOTE: STATIONS ALONG W P OF TORONTO ST.

BENCH MARK: S.E. cor. Notre Dame Ave. & Beverley St., Tblt. in N. conc. foundation No. 810 Notre Dame Ave., 2m E. & 0.5m below brick of N.W. cor. of bldg.

BID OPPORTUNITY 312-2007

APECM
 Certificate of Authorization
 Stantec Consulting Ltd.
 No. 1301 Expiry: April 30, 2008

NO.	REVISIONS	DATE	BY	DATE	BY
1	DESIGNED BY	J.K.H.	CHECKED BY	W.B.	
2	DRAWN BY	J.K.H.	APPROVED BY	H.A.K.	
3	HOR. SCALE:	1:250	RELEASED FOR CONSTRUCTION:		
4	VERTICAL:	1:50	DATE	07.04.02	

LOCATION APPROVED UNDERGROUND STRUCTURES

SUPV. U/G STRUCTURES COMMITTEE DATE

NOTE: LOCATION OF UNDERGROUND STRUCTURES AS SHOWN ARE BASED ON THE BEST INFORMATION AVAILABLE BUT NO GUARANTEE IS GIVEN THAT THE GIVEN LOCATIONS ARE EXACT. CONFIRMATION OF EXISTENCE AND EXACT LOCATION OF ALL SERVICES MUST BE OBTAINED FROM THE INDIVIDUAL UTILITIES BEFORE PROCEEDING WITH CONSTRUCTION.

Stantec Consulting Ltd.
 905 Waverley Street, Winnipeg, Manitoba
 Tel 204-489-5900 Fax 204-453-9012

DESIGNED BY: J.K.H. CHECKED BY: W.B.
 DRAWN BY: J.K.H. APPROVED BY: H.A.K.

HOR. SCALE: 1:250
 VERTICAL: 1:50

NO. REVISIONS: DATE BY

ENGINEER'S SEAL

ORIGINAL SEALED BY
 H.A. KATZ
 P. ENG.
 07.04.27

CONSULTANT DRAWING NO.
 C-201

THE CITY OF WINNIPEG
 WATER AND WASTE DEPARTMENT

2007 WATERMAIN RENEWALS, SEWER RENEWALS, AND EXTERNAL POINT REPAIRS - CONTRACT 8

TORONTO STREET
 WELLINGTON AVENUE TO STA. 2+00
 375 COMBINED SEWER REPLACEMENT

SHEET I OF II
 CAD FILE DRAWING NUMBER
 09700C-201685.dwg
 CITY DRAWING NUMBER
 06012