

David Wagner Associates Inc.

4 - 430 River Avenue Winnipeg, Manitoba, R3L 0C6 (204) 452-2426

LANDSCAPE ARCHITECTURE • URBAN DESIGN • GOLF COURSE ARCHITECTURE

PRELIMINARY NOT FOR CONSTRUCTION

NOTE:
LOCATION OF UNDERGROUND STRUCTURES AS SHOWN ARE BASED ON THE BEST INFORMATION AVAILABLE BUT NO GUARANTEE IS GIVEN THAT ALL EXISTING UTILITIES ARE SHOWN OR THAT THE GIVEN LOCATIONS ARE EXACT. CONFIRMATION OF EXISTENCE AND EXACT LOCATION OF ALL SERVICES MUST BE OBTAINED FROM THE INDIVIDUAL UTILITIES BEFORE PROCEEDING WITH CONSTRUCTION.

SITE SURVEY: SEG ENGINEERING 11/29/2006
R.HAWKINS.

Manager Parks and Open Space Division
Released For Construction Date

DO NOT SCALE DRAWINGS

5		
4		
3		
2		
1		
0	Revision Note	DD-MM-YY
revisions	description	date

project title

Lawn Bowling Green Renovations

WINNIPEG, MANITOBA

approved by

designed by DW scale 1:200

drawn by DW date 11 05 2007

Client




drawing title

ST. JAMES (BOURKEVALE)

LAWN BOWLING GREEN

project no. sheet revision no.

321-2007 L2 0

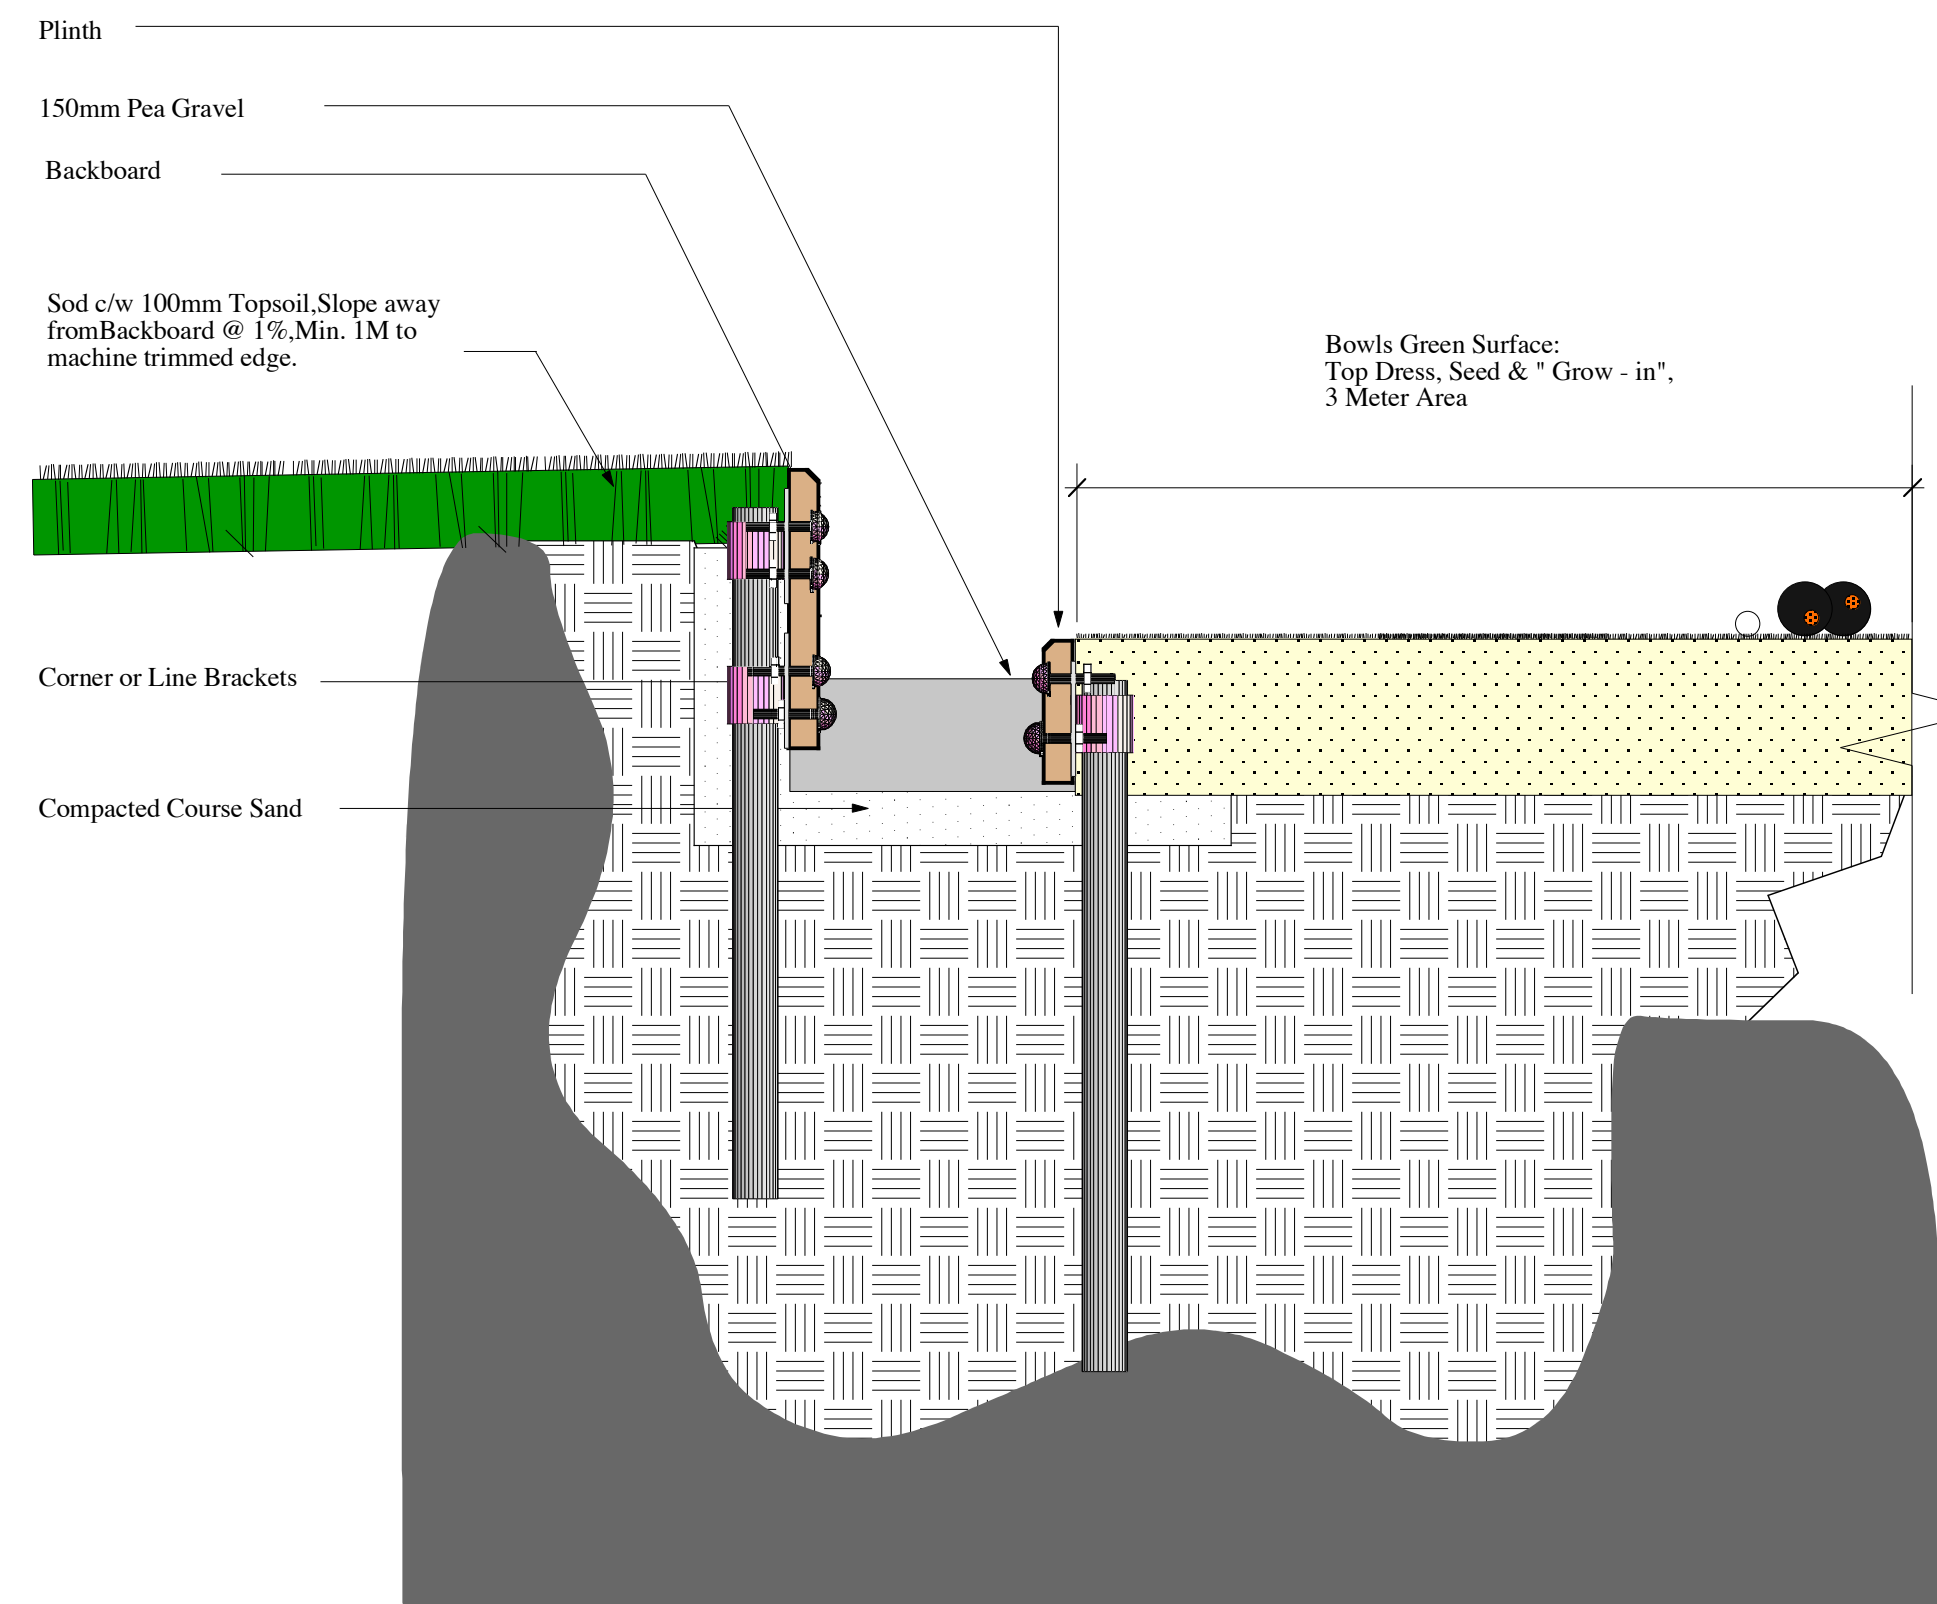

2 Area of Work Section Typical
Scale: 1:10



3 Typical Existing Condition



1 Survey Plan
Scale: 1:200

