

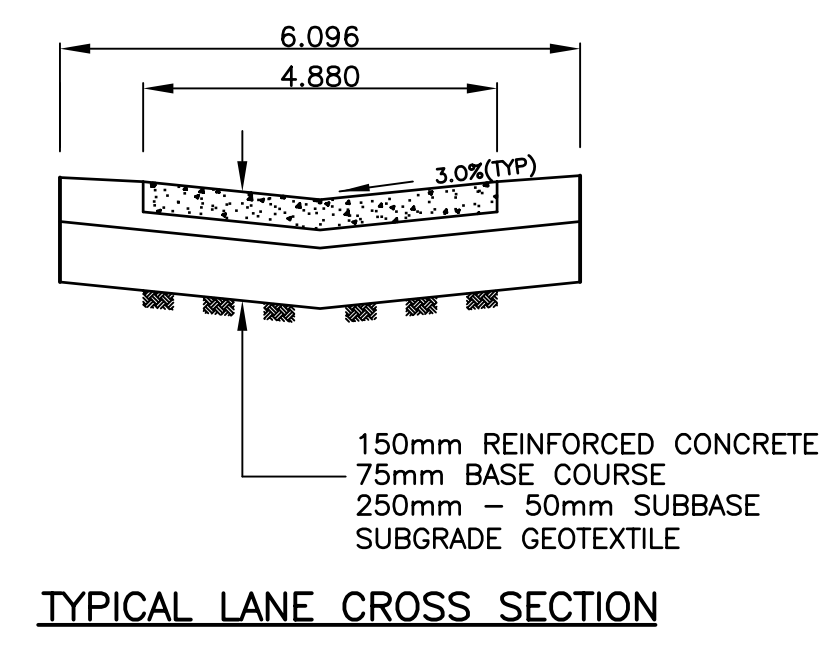


CHAINAGE ALONG CENTER OF ROW


- NOTES:**
- ISOLATE EXISTING HYDRO POLES AS DIRECTED BY CONTRACT ADMINISTRATOR
  - RENEW EXISTING APPROACHES AS DIRECTED BY CONTRACT ADMINISTRATOR
  - MODIFIED BARRIER CURB TO BE USED FOR CURB RENEWAL AT RADII.

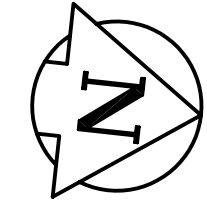

TYPICAL LANE CROSS SECTION

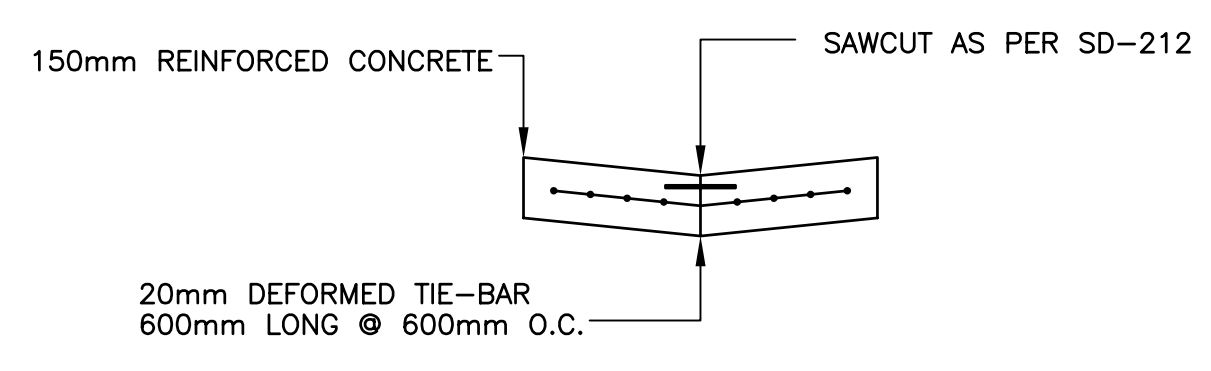

TYPICAL PAVEMENT CROSS SECTION  
N.T.S.

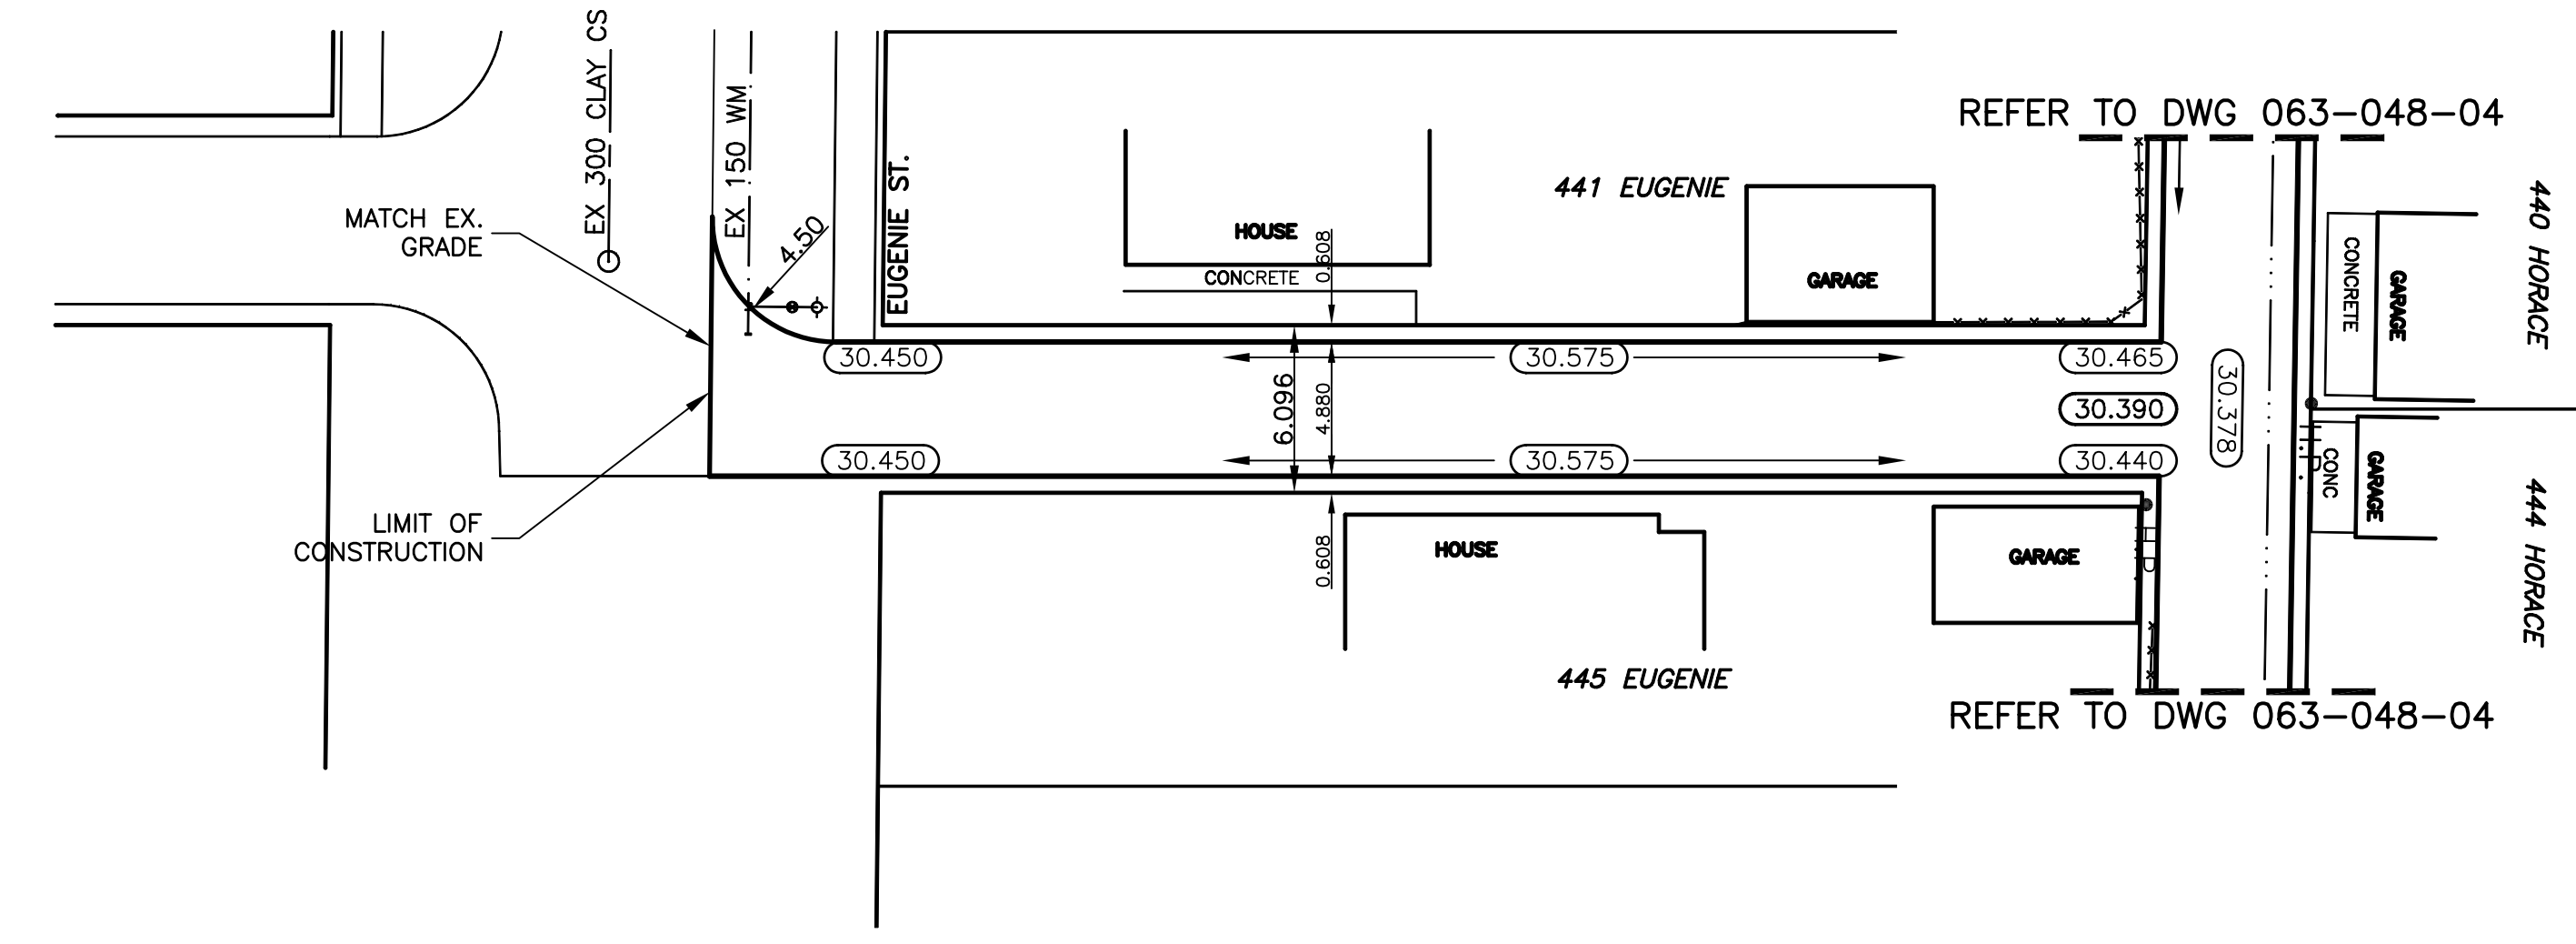

BENCHMARK:  
N.W. CORNER OF RUE DES MEURONS AND GOULET ST. TBLT. IN  
S. CONC. FOUNDATION OF FIRE HALL NO. 3, 0.5 m S. & 1.0 m  
BELOW BRICK OF N.W. CORNER OF BUILDING

METRIC  
WHOLE NUMBERS INDICATE MILLIMETRES  
DECIMALIZED NUMBERS INDICATE METRES

**APEGM**  
Certificate of Authorization  
SEG Engineering Inc.  
No. 252 Expiry: April 30, 2008


---	WATERMAIN	---	HYDRO	---	CENTER LINE	---	LOCATION APPROVED
⊕	HYDRANT	⊕	M.T.S.	---	WEST GUTTER LINE	---	B.M. ELEV.
⊕	VALVE	⊕	CONCRETE	---	EAST GUTTER LINE	---	CWNM: 34-010 231.032
---	LAND DRAINAGE SEWER	---	ASPHALT	---	WATERMAIN	---	DESIGNED BY S.M./R.H.
---	WASTE WATER SEWER	---	PROPERTY LINE	---	VALVE	---	CHECKED BY S.M.
○	MANHOLE	⊕	SURVEY BAR	---	LAND DRAINAGE SEWER	---	APPROVED BY I.McK
□	CATCH BASIN	⊕	CURB STOP	---	WASTE WATER SEWER	---	RELEASED FOR CONSTRUCTION
△	CURB INLET	⊕	C.B. LEAD	---	JUNCTIONS	---	HOR. SCALE: 1:250
---	TRAFFIC SIGNAL	---	SIDEWALK	---	CULVERT	---	VERT. SCALE: 1:10
---	STEAM HT.	---	FENCE LINE	---	ASPH./CONC. PAD	---	DATE JUNE 2007
---	GAS	---	ELEVATIONS	---	GARAGE PAD	---	DATE
---	EXISTING	---	LEGEND - PLAN	---	PROPOSED	---	NO. REVISIONS

**SEG ENGINEERING INC.**  
200 TACHE AVENUE  
WINNIPEG, MANITOBA  
(204)-233-2113

DESIGNED BY S.M./R.H.  
DRAWN BY R.H.  
HOR. SCALE: 1:250  
VERT. SCALE: 1:10  
DATE JUNE 2007

CHECKED BY S.M.  
APPROVED BY I.McK  
RELEASED FOR CONSTRUCTION  
DATE

CONSULTANT DRAWING NO. 063-048-10

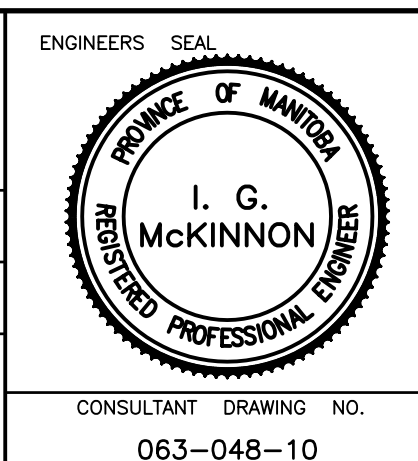

**THE CITY OF WINNIPEG**  
PUBLIC WORKS DEPARTMENT

2007 LOCAL IMPROVEMENTS  
HORACE/EUGENIE LANE  
LANE PAVEMENT  
FROM EUGENIE ST.  
TO C.L. LANE INTERSECTION AT STATION 1+48.945

CITY DRAWING NO.  
SHEET 3 OF 3  
344-2007