


A

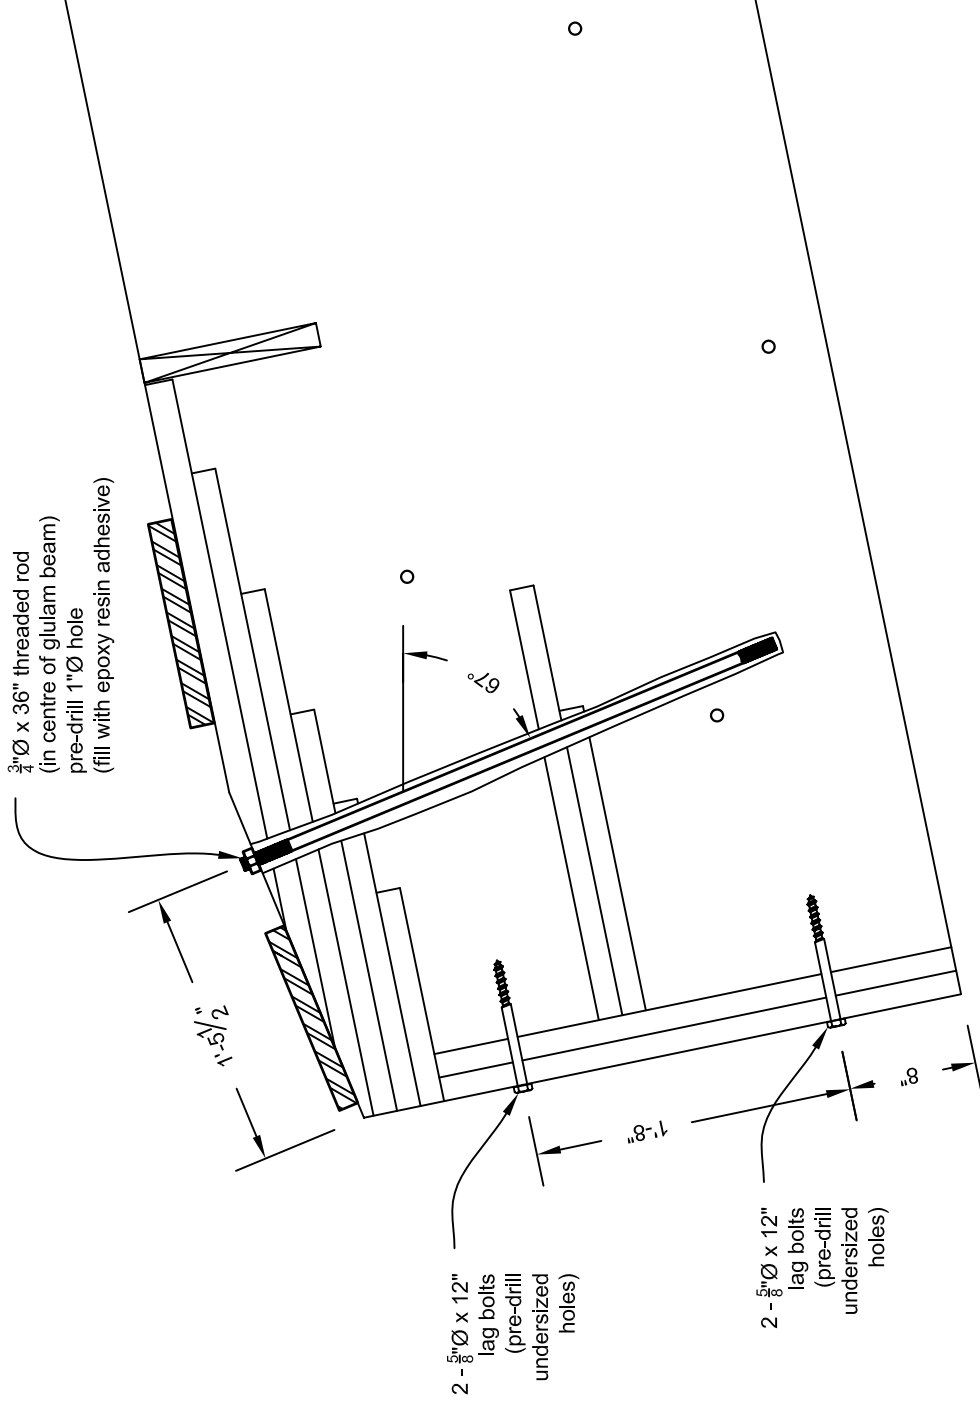

NEW GLULAM BEAM REPAIRS

Scale: 1" = 1'-0"

# SK-15

Gulam Beam Repairs  
St Vital Arena  
580 St. Annes Road  
Winnipeg, MB R2M 3G4



**GC ENGINEERING LTD.**  
675 ELM ST.  
WINNIPEG MB R3M 3N8  
PH 793-3948 FAX 487-4616  
EMAIL CALGRAY@MTS.NET