


A

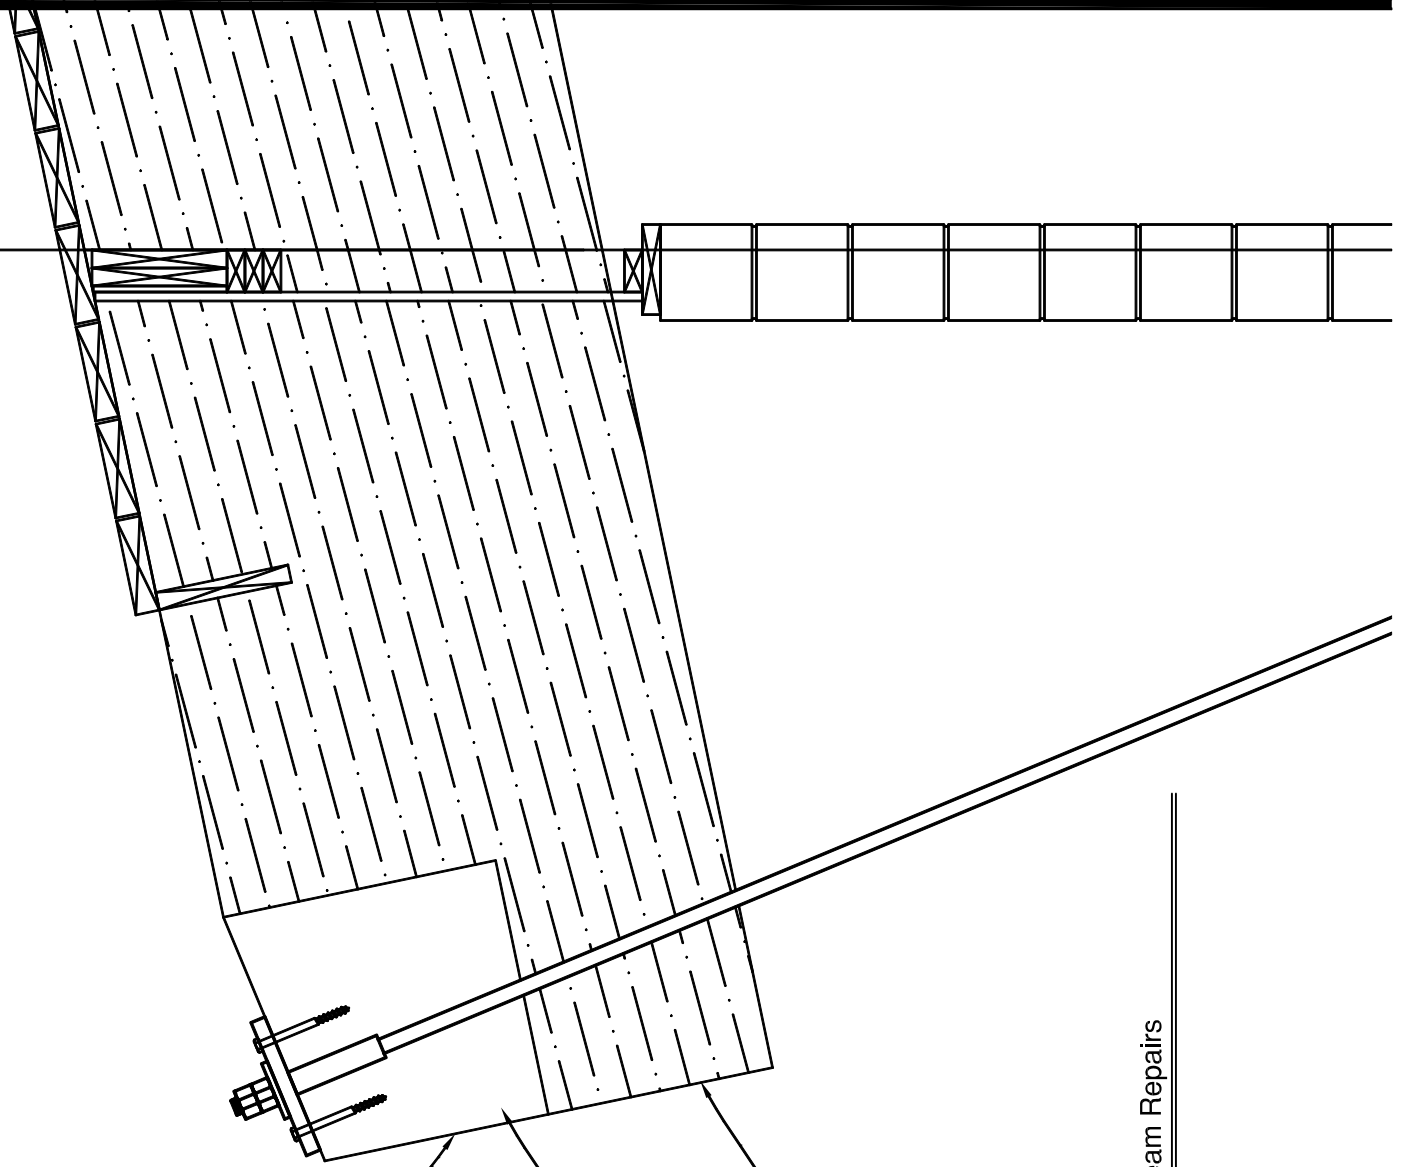

exist glulam beam repairs  
 (assumed during the 1998 repairs)  
 (new wood section for entire 11" width of beam)  
 (not typical of all beam ends)

1998 repair to be replaced  
 (see SK-19)

original 1969  
 glulam beam

Exist 1998 Glulam Beam Repairs  
 Scale: 3/4" = 1'-0"

# SK-18

Gulam Beam Repairs  
 St Vital Arena  
 580 St. Annes Road  
 Winnipeg, MB R2M 3G4



**GC ENGINEERING LTD.**  
 675 ELM ST.  
 WINNIPEG MB R3M 3N8  
 PH 793-3948 FAX 487-4616  
 EMAIL CALGRAY@MTS.NET