




1 TYPICAL TECK CABLE WALL MOUNTING DETAIL  
1:10

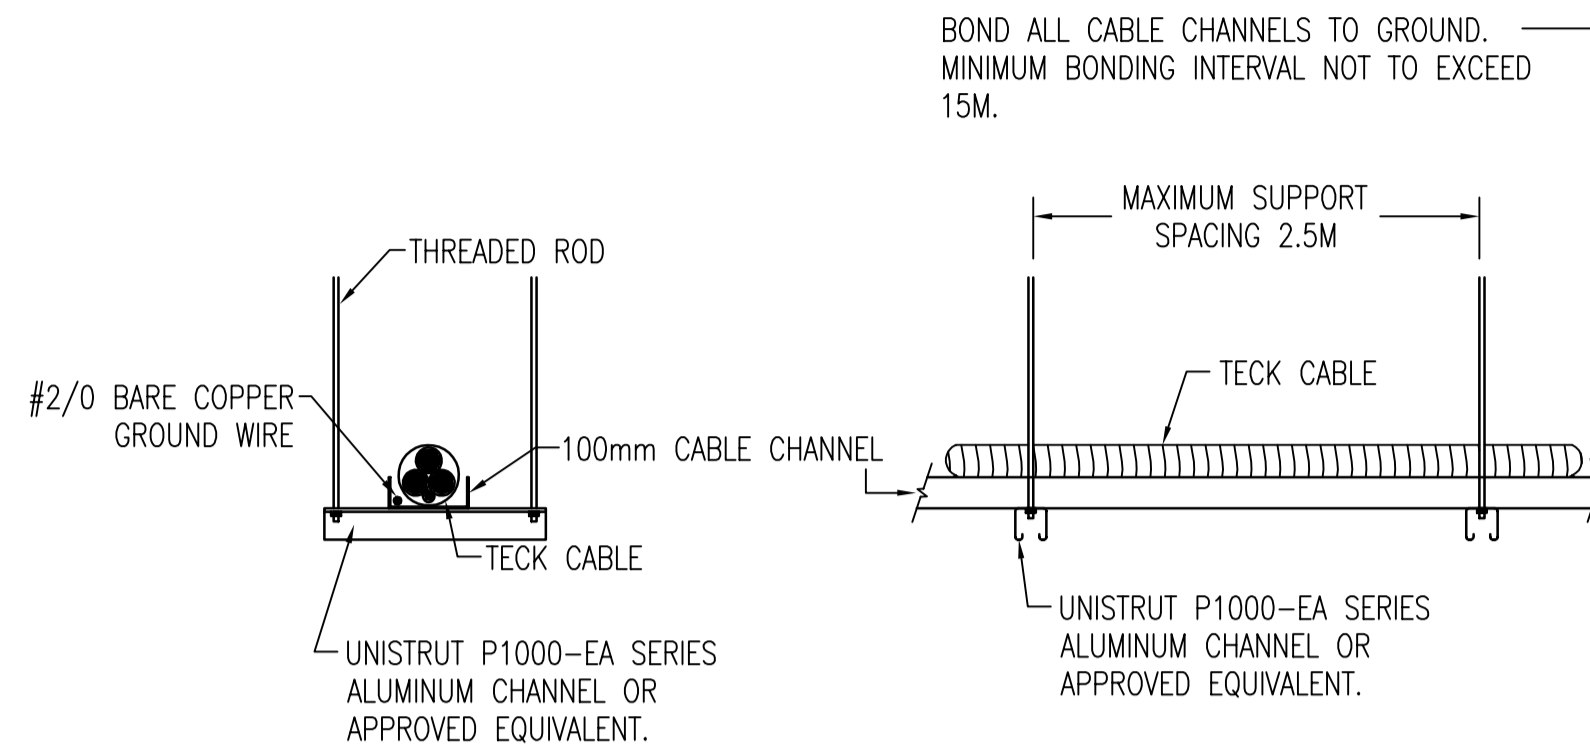


2 TYPICAL TECK CABLE CHANNEL SUPPORT DETAIL  
1:10

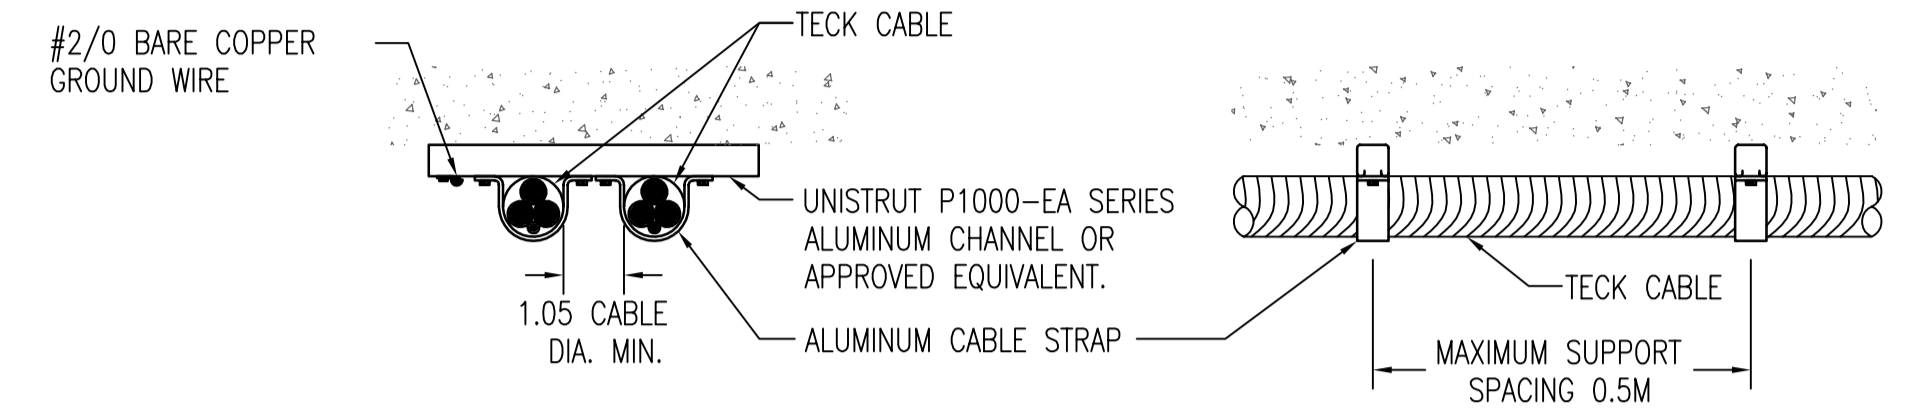


3 TYPICAL TECK CABLE CEILING MOUNTING DETAIL  
1:10

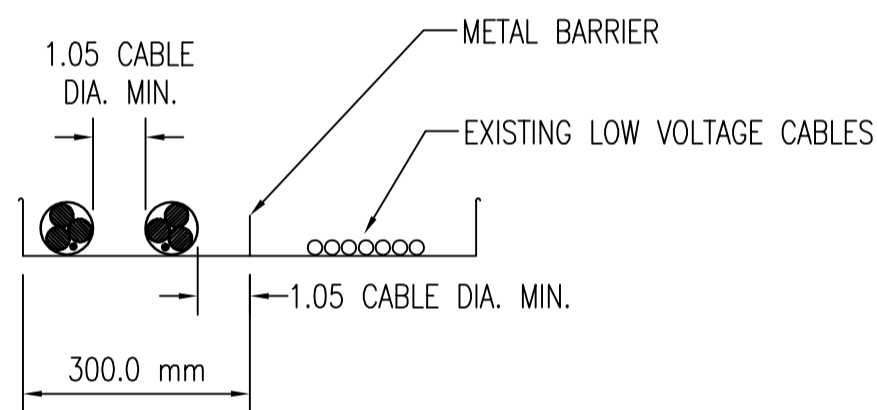


4 TYPICAL BANK 2 CABLE TRAY DETAIL  
1:10

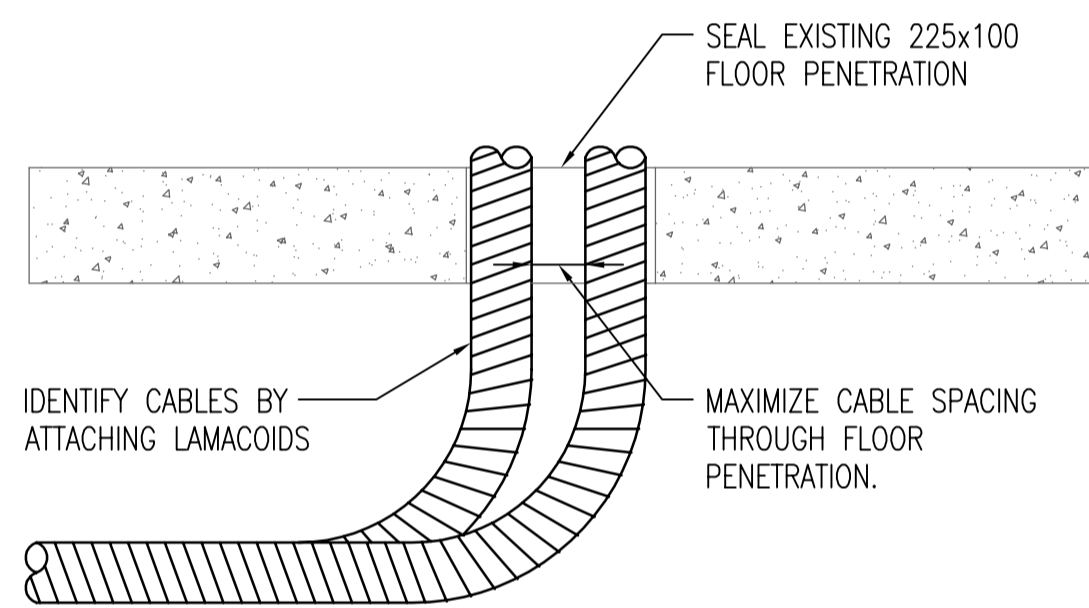


5 MAIN BLDG. FLOOR PENETRATION DETAIL  
1:10

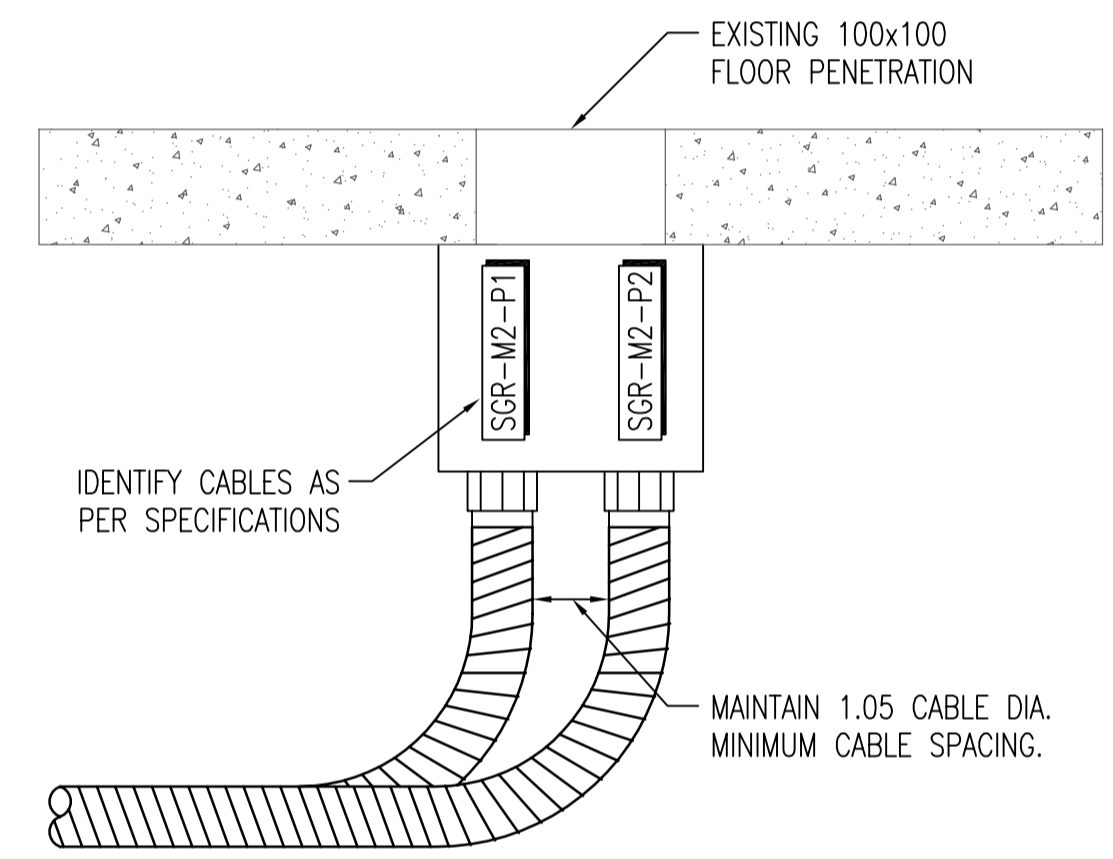

6 GRIT BLDG. FLOOR PENETRATION DETAIL  
1:10

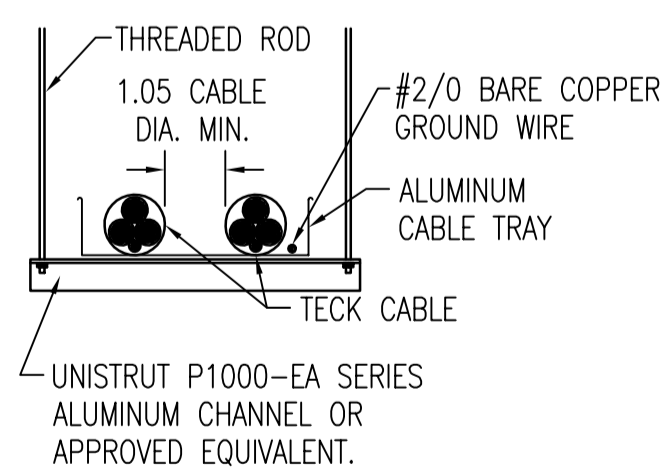

7 TYPICAL BANK 1 CABLE TRAY DETAIL  
1:10

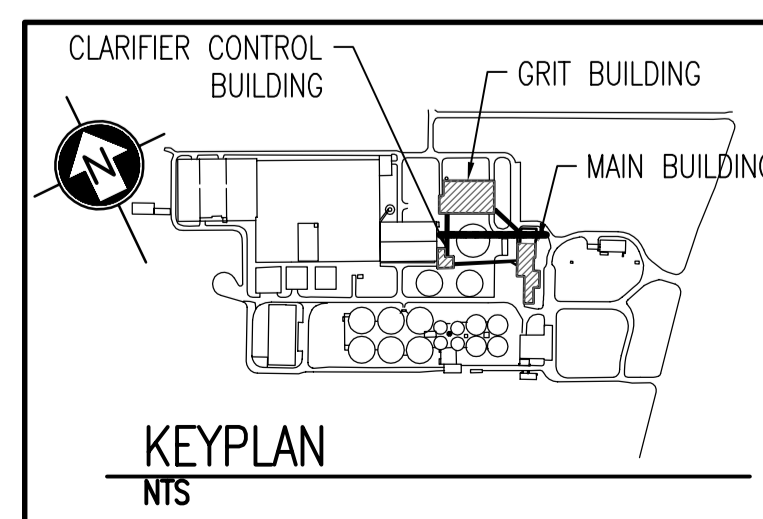

B.M. ELEV.	FIELD BOOK #:
POSTED TO LBIS	
DESIGNED BY C. REIMER	CHECKED BY C. ASMUNDSON
DRAWN BY A. OLIVER	APPROVED BY C. REIMER
HOR. SCALE AS NOTED	RELEASED FOR CONSTRUCTION
VERTICAL AS NOTED	
DATE 2007/06/22	DATE 2007/03/05
NO. REVISIONS	DATE BY

SNC • LAVALIN Engineers & Constructors		SNC • LAVALIN 148 Nature Park Way Winnipeg, Manitoba Canada R3P 0X7	
DESIGNED BY	C. REIMER	CHECKED BY	C. ASMUNDSON
DRAWN BY	A. OLIVER	APPROVED BY	C. REIMER
HOR. SCALE AS NOTED		RELEASED FOR CONSTRUCTION	
VERTICAL AS NOTED			
DATE	2007/06/22	DATE	2007/03/05
NO. REVISIONS		DATE BY	

ENGINEER'S SEAL  
**PRELIMINARY**  
NOT TO BE USED FOR CONSTRUCTION

**THE CITY OF WINNIPEG**  
WATER AND WASTE DEPARTMENT

NORTH END WATER POLLUTION CONTROL CENTRE  
MAIN BUILDING FEEDER REPLACEMENTS  
SECTIONS & DETAILS  
5KV FEEDER ROUTE

CITY DRAWING NUMBER: 1-0101M-D-E0012  
SHEET: 001  
REV: 00  
SIZE: D

**APEGM**  
Certificate of Authorization  
SNC-Lavalin Engineers & Constructors Inc. (MB)  
No. 2365 Expiry: April 30, 2008