


SITE LOCATION

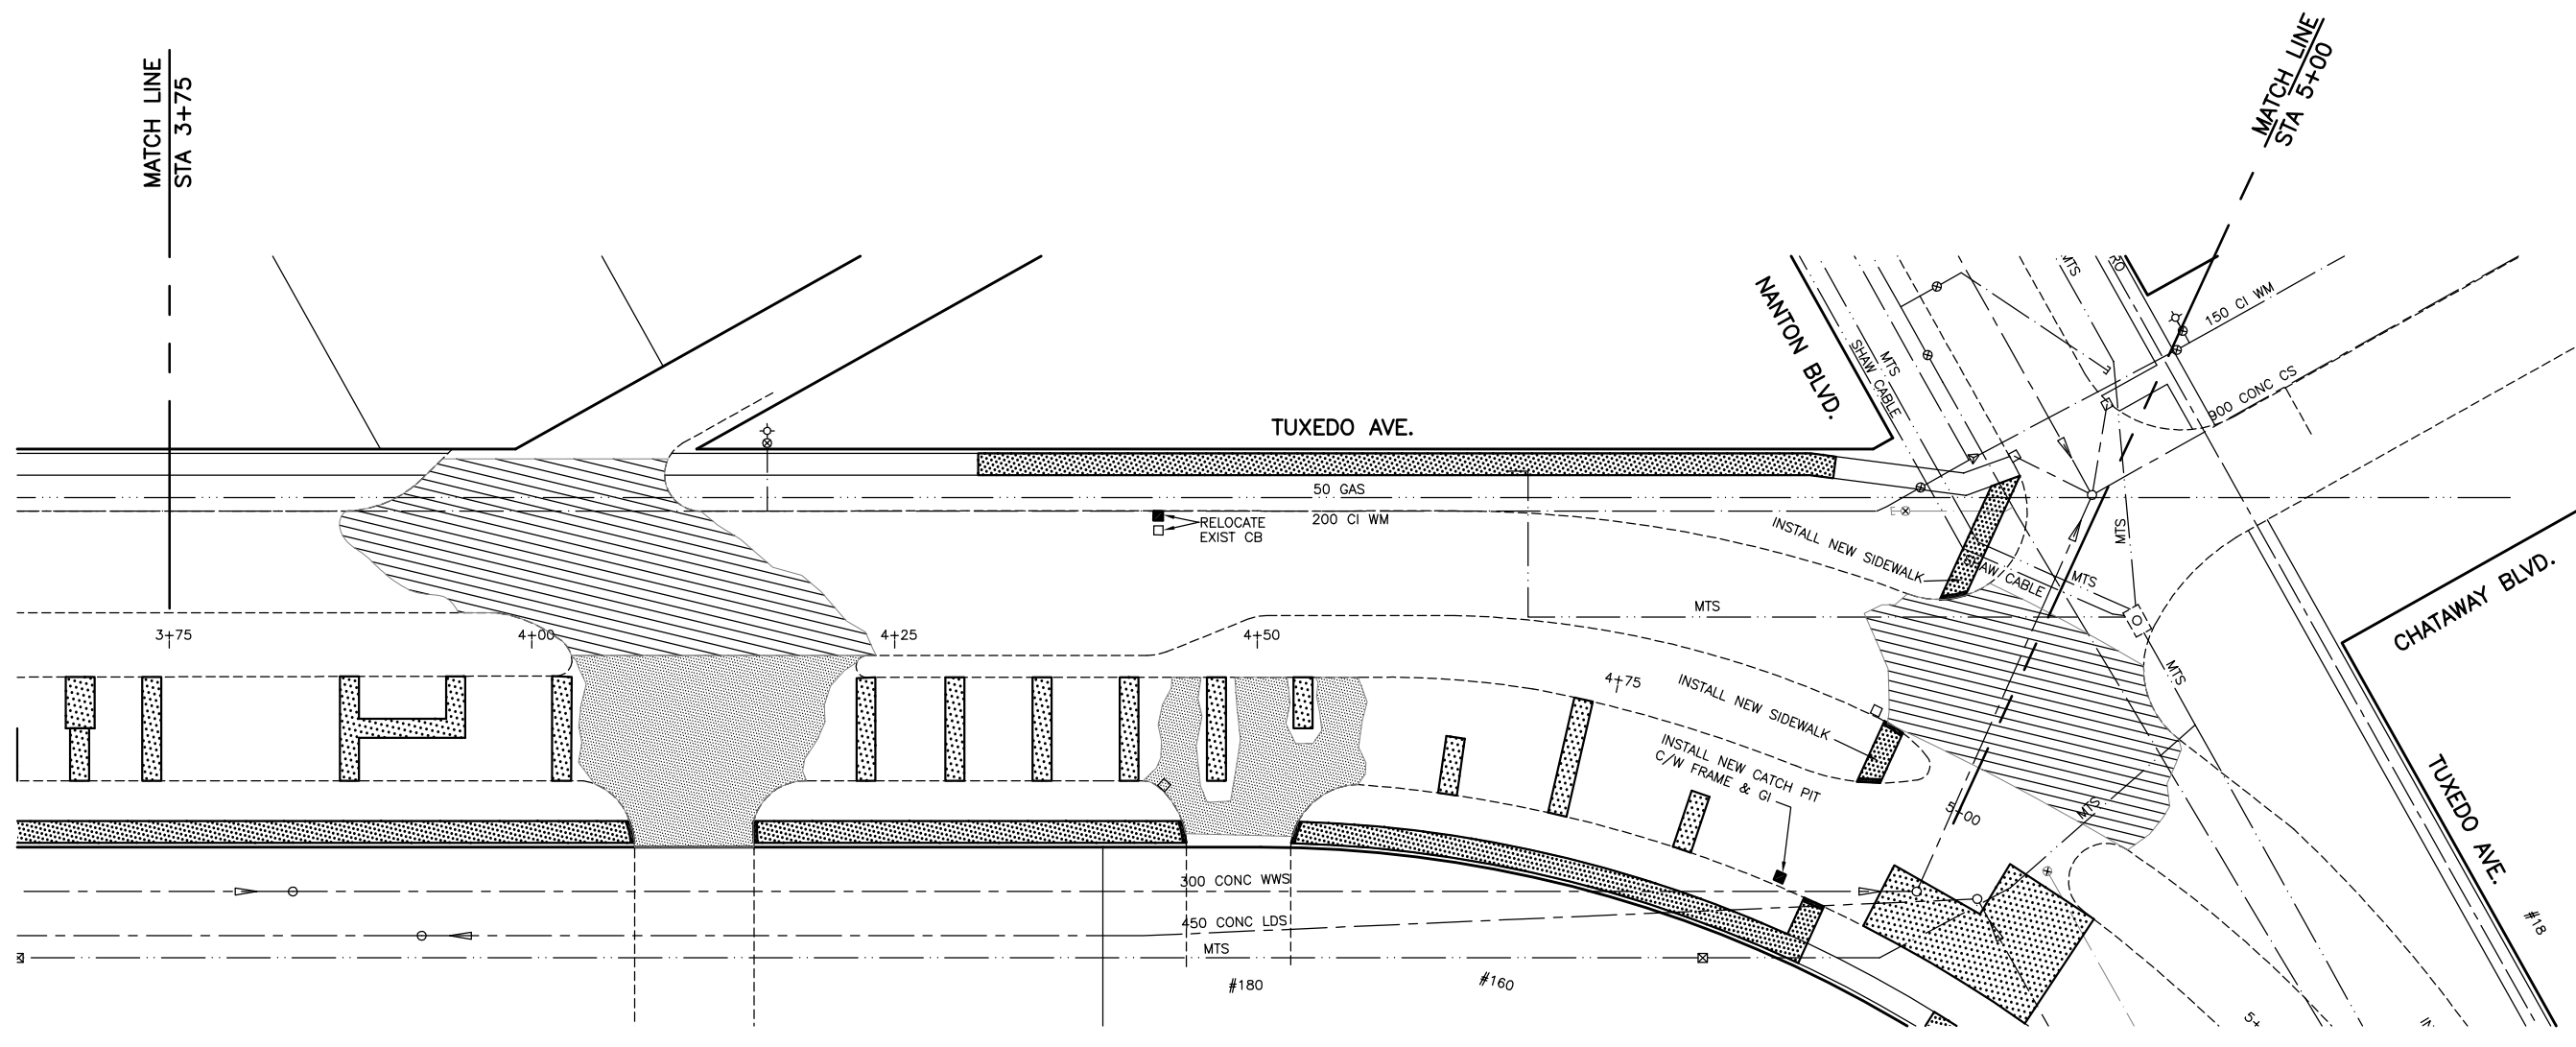


PLAN  
SCALE: 1:250

WARNING

IF POWER EQUIPMENT OR EXPLOSIVES ARE TO BE USED FOR EXCAVATION ON THIS PROJECT THE CONTRACTOR MUST:  
 1) NOTIFY THE GAS COMPANY OF THE PROPOSED LOCATION OF EXCAVATION.  
 2) TAKE PRECAUTION TO AVOID DAMAGE TO GAS COMPANY INSTALLATIONS.  
 SEE PROVINCIAL REGULATION 210/72 FOR DETAILS.

METRIC

WHOLE NUMBERS INDICATE MILLIMETRES  
 DECIMALIZED NUMBERS INDICATE METRES

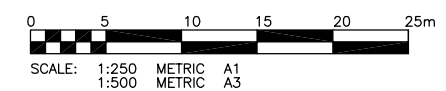

SCALE: 1:250 METRIC A1  
 1:500 METRIC A3

**APEGM**  
 Certificate of Authorization  
 KGS Group  
 No. 245 Expiry: April 30, 2008

300 LBS	LAND DRAINAGE SEWER	300 LBS	MILL & FILL			
250 WWS	WASTE WATER SEWER	250 WWS	TEST HOLE			
	GAS		GUY WIRE			
	HYDRO		LIGHT STANDARD			
	M.T.S.		BACK OF CURB			
150 WM	WATERMAIN	150 WM	CONCRETE			
	HYDRANT		ASPHALT			
	VALVE		SIDEWALK			
	MANHOLE		PROPERTY LINE			
	CATCH BASIN		SURVEY BAR			
	CURB INLET		GEODETTIC BENCHMARK			
	POLES		ELEVATION			
EXISTING	LEGEND-PLAN	PROPOSED	EXISTING	LEGEND-PLAN	PROPOSED	EXISTING

LOCATION APPROVED UNDERGROUND STRUCTURES

SUPV. U/G STRUCTURES COMMITTEE DATE

NOTE:  
 LOCATION OF UNDERGROUND STRUCTURES AS SHOWN ARE BASED ON THE BEST INFORMATION AVAILABLE BUT NO GUARANTEE IS GIVEN THAT ALL EXISTING UTILITIES ARE SHOWN OR THAT THE GIVEN LOCATIONS ARE EXACT. CONFIRMATION OF EXISTENCE AND EXACT LOCATION OF ALL SERVICES MUST BE OBTAINED FROM THE INDIVIDUAL UTILITIES BEFORE PROCEEDING WITH CONSTRUCTION.

B.M. ELEV.	
NO.	REVISIONS
	DATE
	BY

**KGS GROUP** CONSULTING ENGINEERS & PROJECT MANAGERS  
 WINNIPEG (204) 896-1209  
 THUNDER BAY (807) 345-2233

DESIGNED BY	BM	CHECKED BY	CR
DRAWN BY	DW	APPROVED BY	
HOR. SCALE:	1:250	RELEASED FOR CONSTRUCTION:	
VERTICAL:	1:50	DATE	08/03/07

ENGINEER'S SEAL

ORIGINAL SIGNED BY  
**M.C. ROWBOTHAM**  
 MAY 25, 2007

CONSULTANT DRAWING NO.  
**07-0107-01**

**THE CITY OF WINNIPEG**  
 PUBLIC WORKS DEPARTMENT  
 ENGINEERING SERVICES DIVISION

PROJECT TITLE  
**TUXEDO AVE  
 STA 3+75 TO STA 5+00**

SHEET **03** OF **07**

COMPUTER FILE NAME  
**TUXEDO-PLOT**

CITY DRAWING NUMBER  
**P-3285-03**

P:\PROJECTS\2007\07-0107-01\MUN\DWGS\TUXEDO\DWG\TUXEDO-PLOT.DWG