




**TIDEWATER BAY/LIGHTHOUSE POINT**

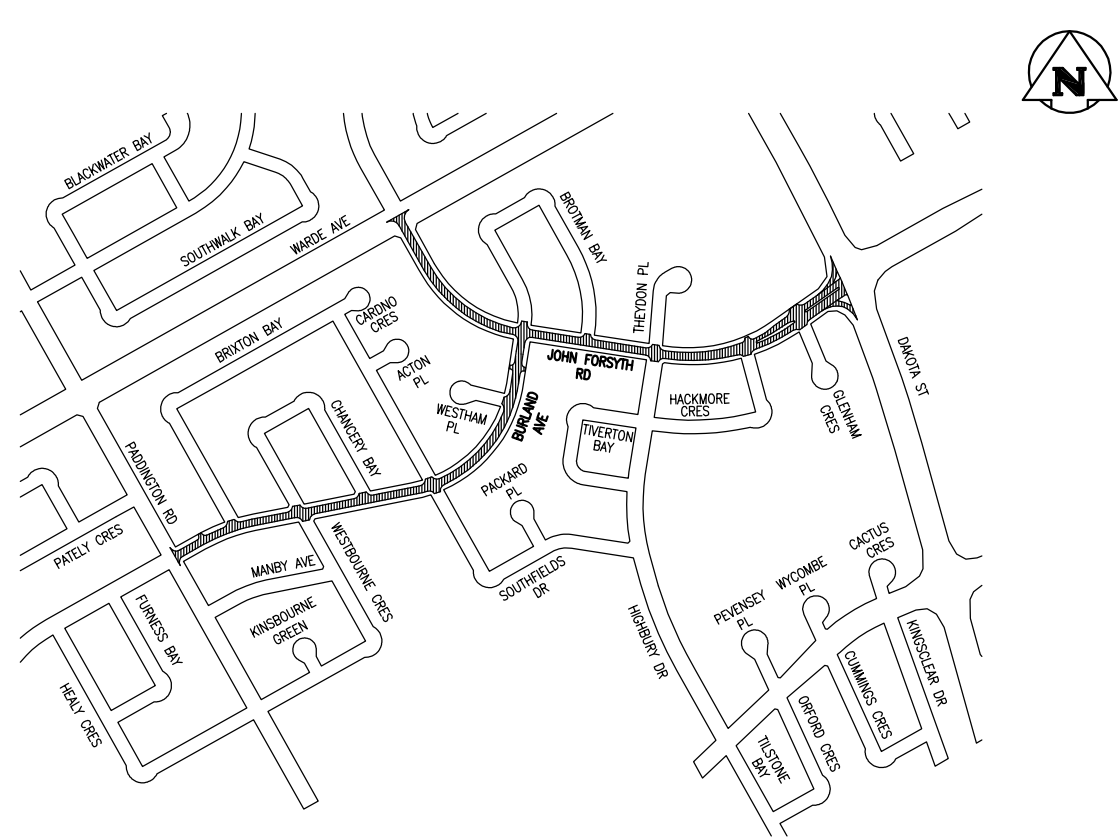


**JOHN FORSYTH RD/BURLAND AVE**

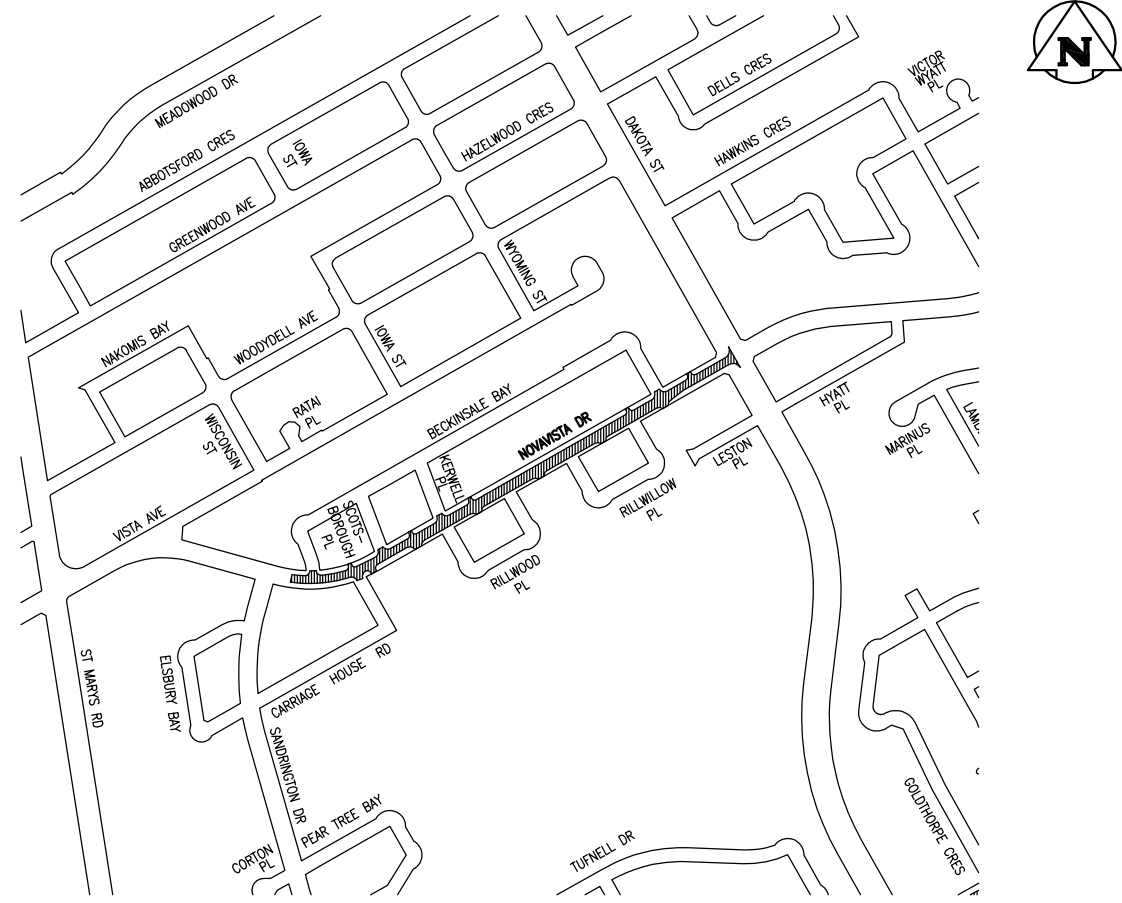

**NOVAVISTA DR**

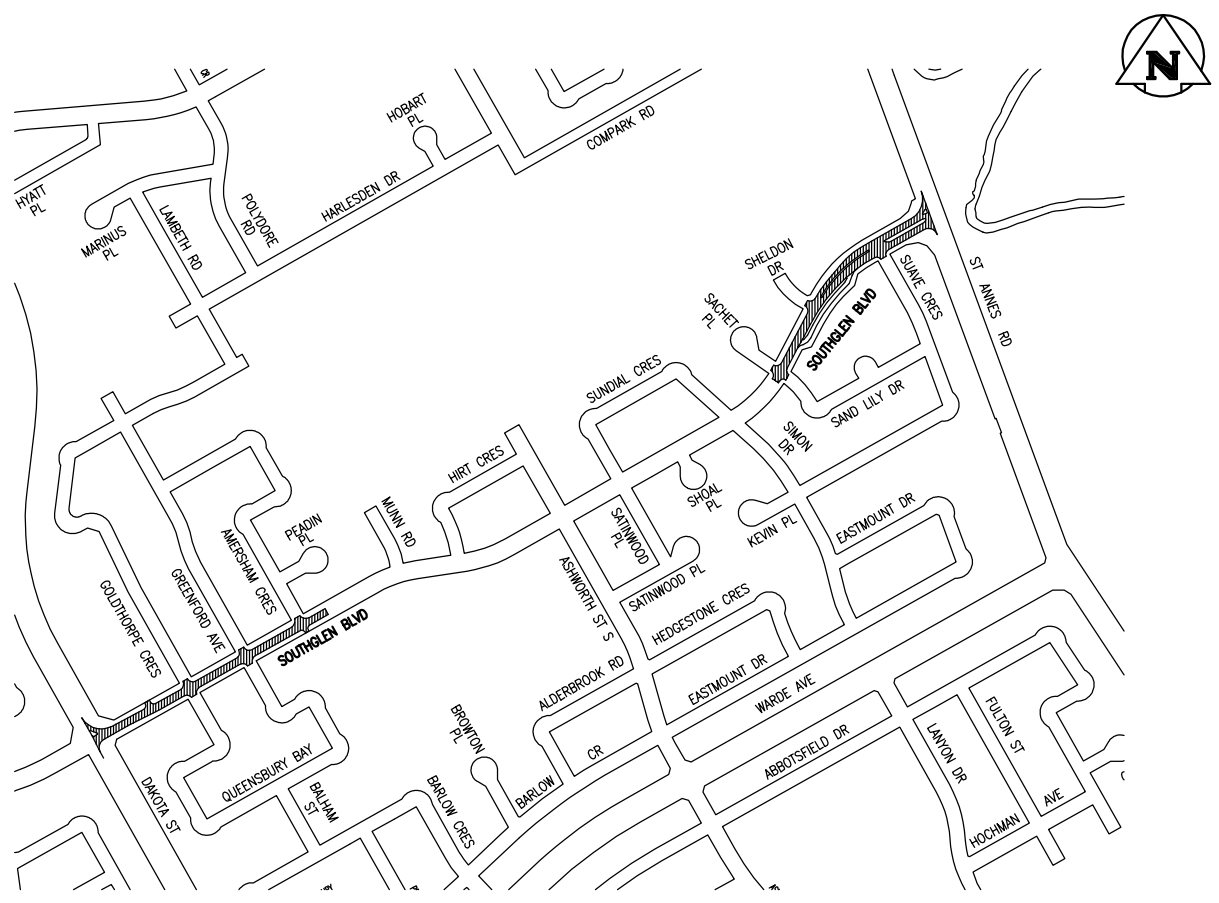


**SOUTHGLEN BLVD**

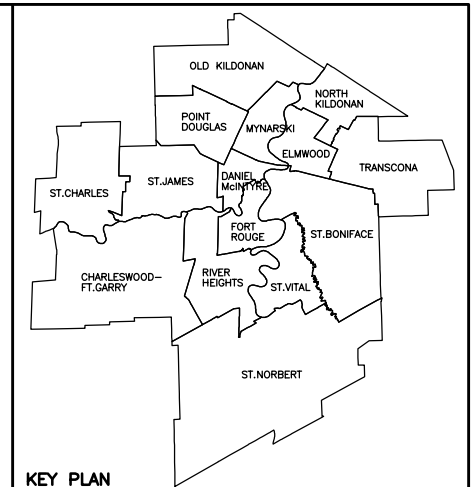

**KEY PLAN**

**LEGEND**  
 // // // // AREA OF NEW OVERLAY

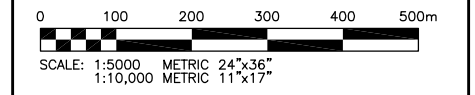

NO.	D / M / Y	DESCRIPTION	BY
REVISIONS / ISSUE			
A		A. SECTION LETTER OR DETAIL NUMBER IS DRAWN	A
B		B. DRAWING WHERE SECTION OR DETAIL WAS INDICATED	B
		— SECTION OR DETAIL SHOWN ON SAME DRAWING	

**KGS GROUP** CONSULTING ENGINEERS & PROJECT MANAGERS  
 WINNIPEG (204) 896-1209  
 THUNDER BAY (807) 345-2233

CLIENT: **THE CITY OF WINNIPEG**  
 PUBLIC WORKS DEPARTMENT  
 STREET MAINTENANCE DIVISION

PROJECT: **2007 THIN BITUMINOUS OVERLAY (T.B.O.) PROGRAM**

DWG. DESCRIPTION:  
**TIDEWATER BAY, LIGHTHOUSE PT, JOHN FORSYTH RD, BURLAND AVE, NOVAVISTA DR, SOUTHGLEN BLVD**

ENG. STAMP	DESIGNED: CR	DRAWN: DW
	CHECKED:	CHECKED:
	APPROVED:	
	SCALE: AS NOTED	DATE: 07 MAY 2007
	KGS DWG. NO. <b>07-0107-03</b>	<b>02</b>
CLIENT DWG. NO.		REV: