


LIST OF DRAWINGS

L-1	DEMOLITION PLAN
L-2	SITE MATERIALS PLAN
L-3	SITE LAYOUT PLAN
L-4	SITE GRADING PLAN
L-5	SITE DETAILS
SK 1.1	SITE PLAN
SK 2.1	DIMENSION PLAN DIM 1
SK 2.2	DIMENSION PLAN DIM 2
SK 3.1	SECTION LAYOUT
SK 4.1	SECTIONS A-G
SK 4.2	SECTIONS H-Q
SK 4.3	SECTIONS R-Y
SK 5.1	COPING AND RAIL LAYOUT
SK 5.2	RAIL DETAILS
SK 6.1	SURFACE DRAINAGE PLAN
SK 7.1	SUB DRAINAGE PLAN
SK 8.1	CONCRETE JOINT PLAN
SK.9.1	CONCRETE BLENDING PLAN
SK 10.1	STRUCTURAL DETAILS PG.1 OF 2
SK 10.2	STRUCTURAL DETAILS PG.2 OF 2



LOCATION PLAN N.T.S.

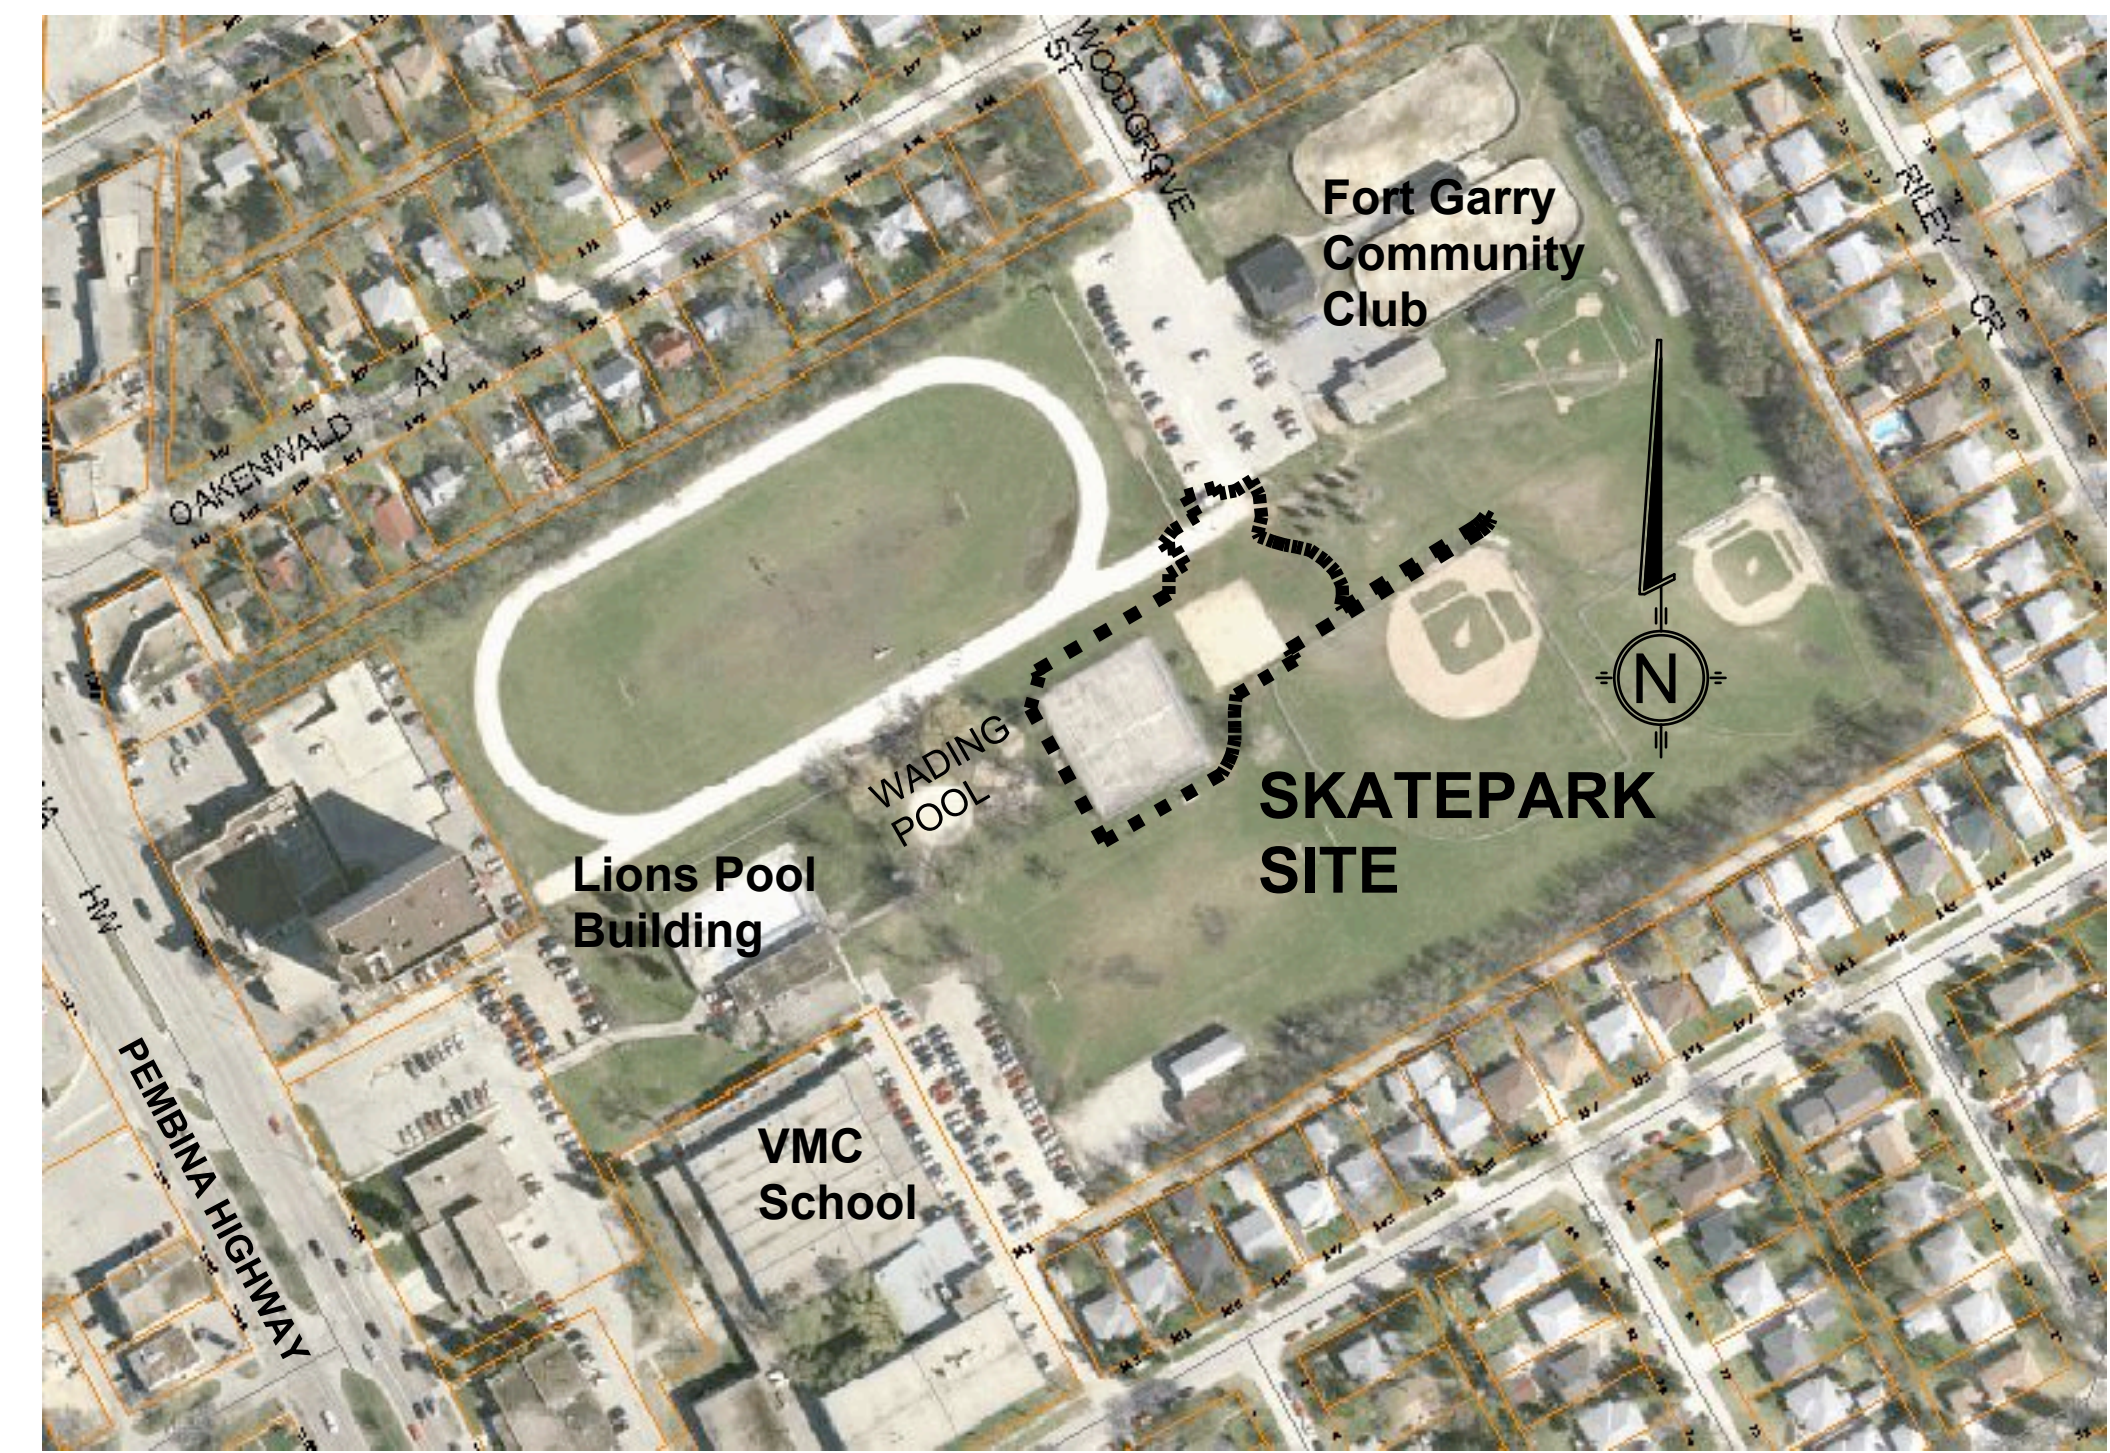

THE CITY OF WINNIPEG
 PUBLIC WORKS DEPARTMENT
 ENGINEERING DIVISION

BID OPPORTUNITY NO. 415-2007
FORT GARRY COMMUNITY CENTRE SKATEPARK

**HILDERMAN
 THOMAS
 FRANK
 CRAM**

Landscape Architecture • Planning
 500 - 115 Bannatyne Avenue East, Winnipeg, MB R3B 0R3
 Phone: 204.944.9907 Fax: 204.957.1467

SPECTRUM
 SKATEPARK CREATIONS LTD.

**FULTON ENGINEERING
 COMPANY LTD.**