
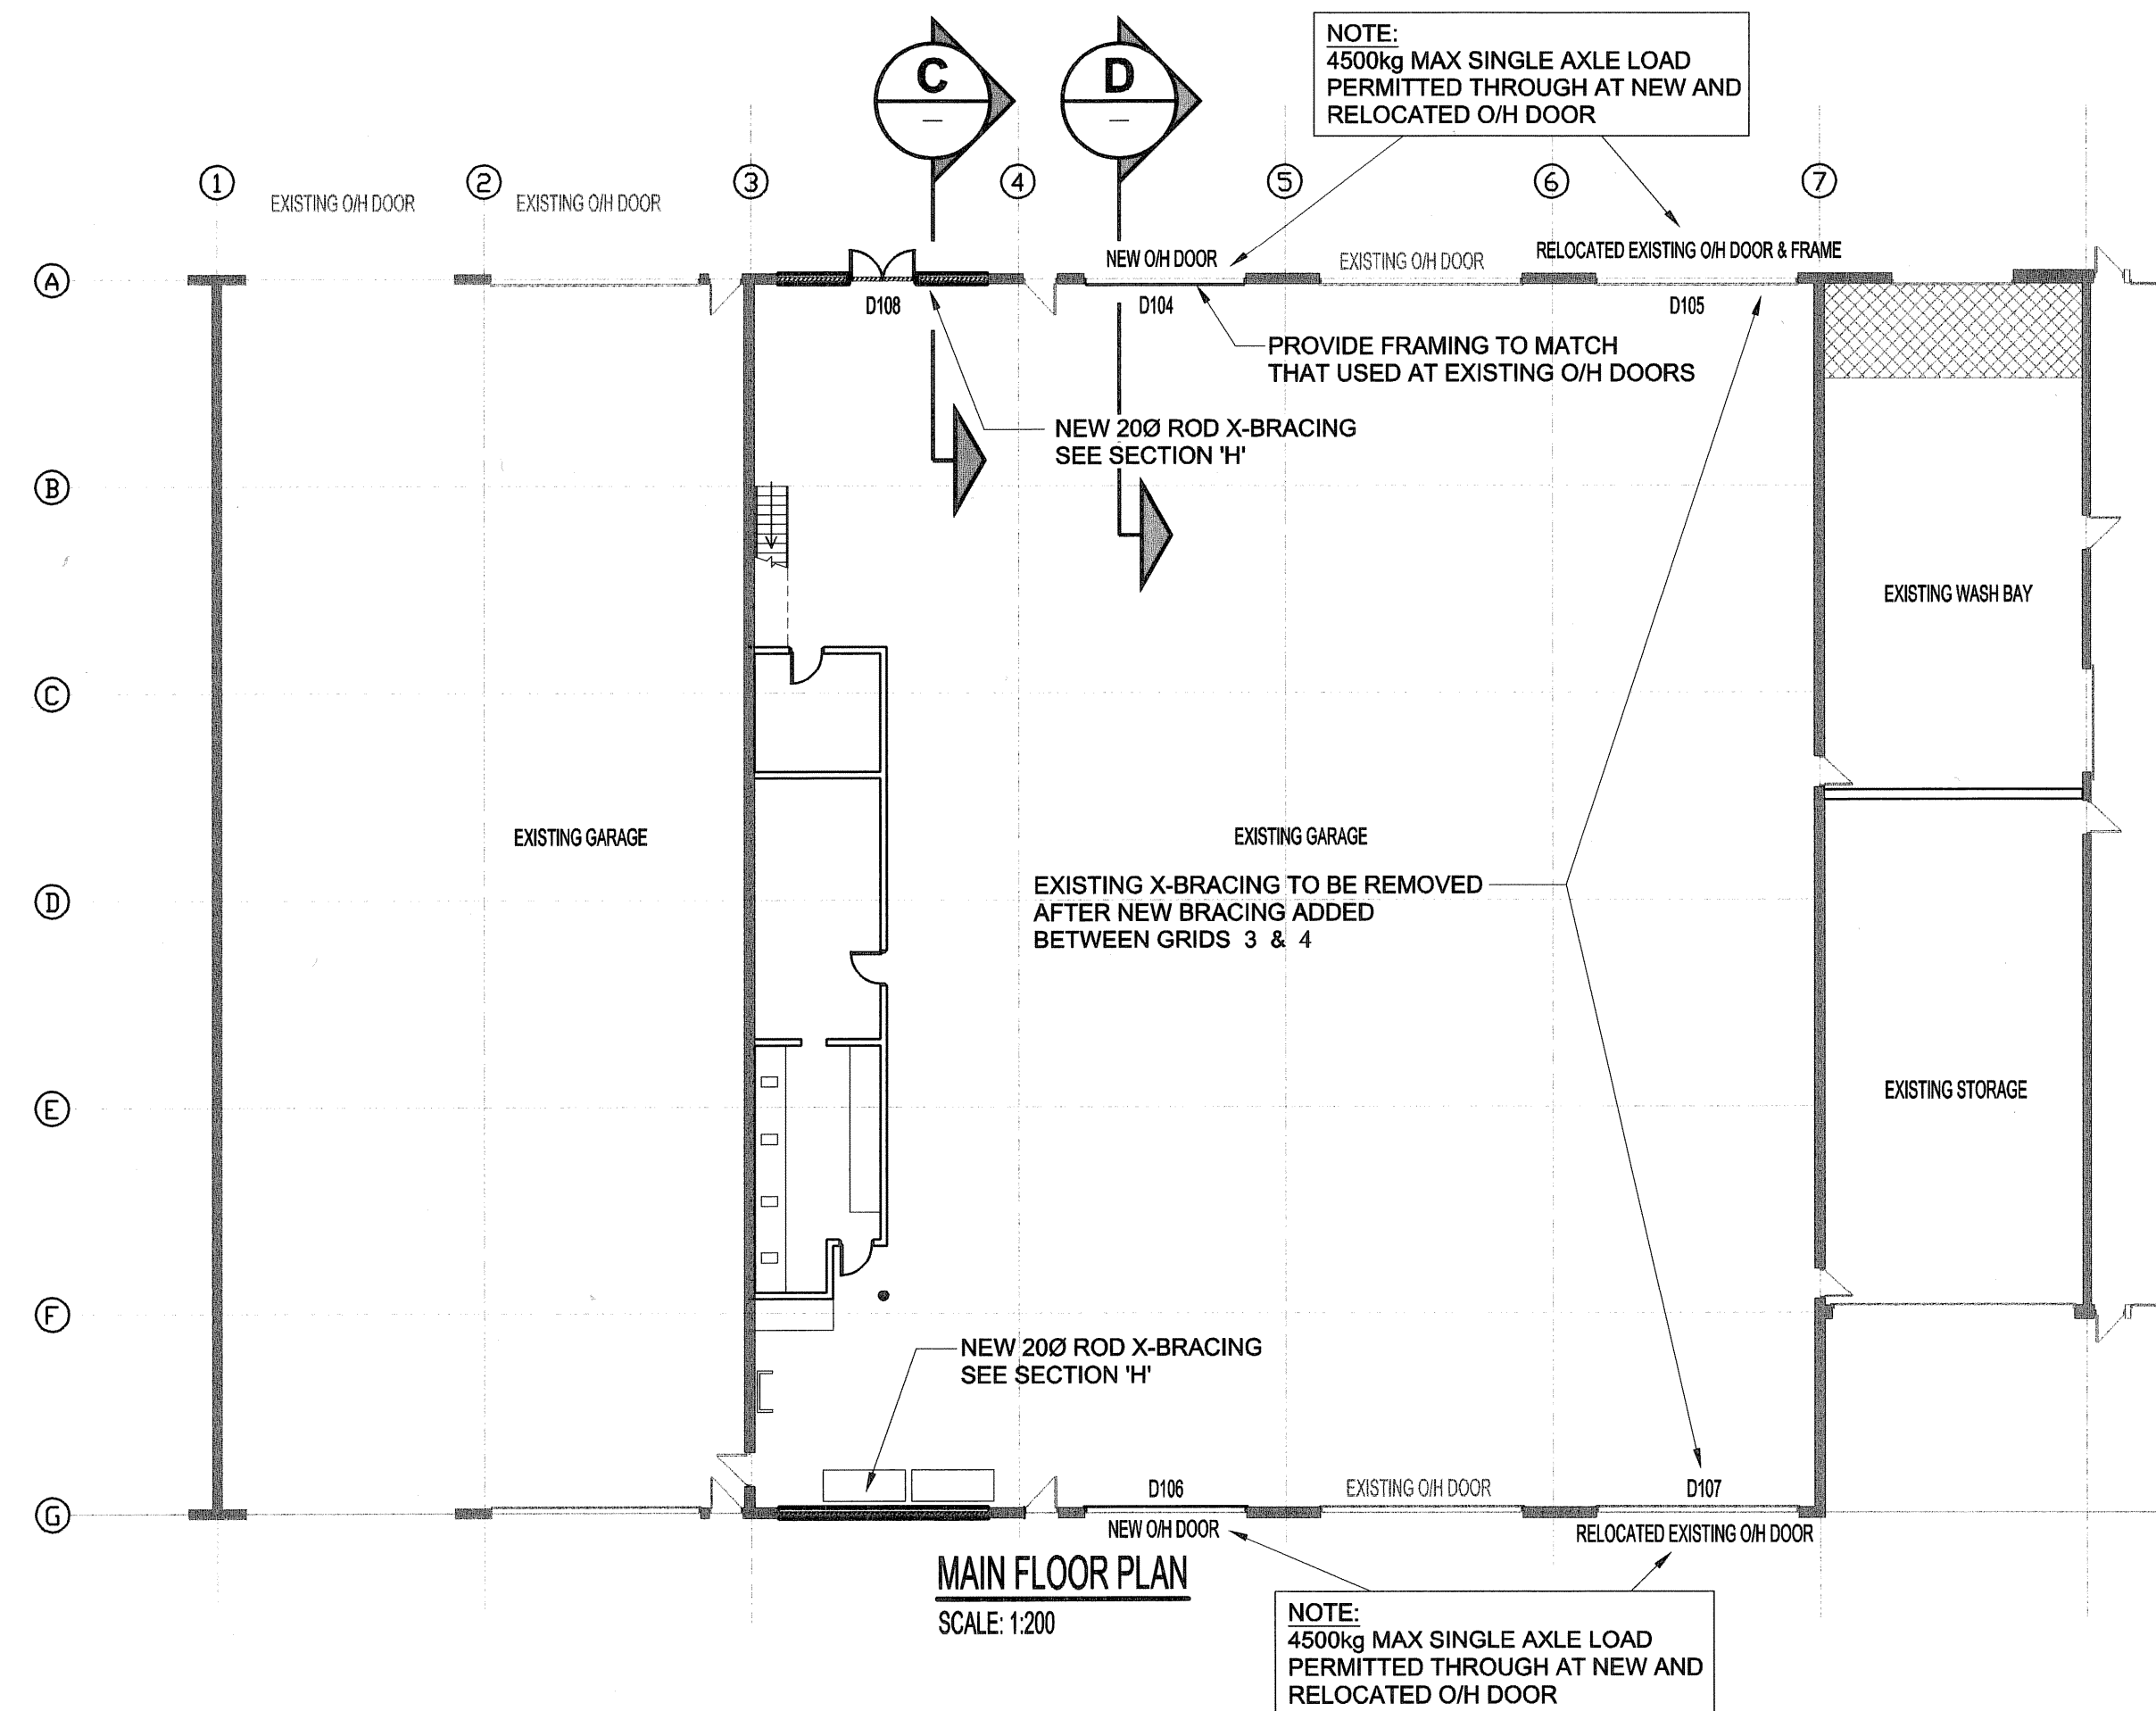
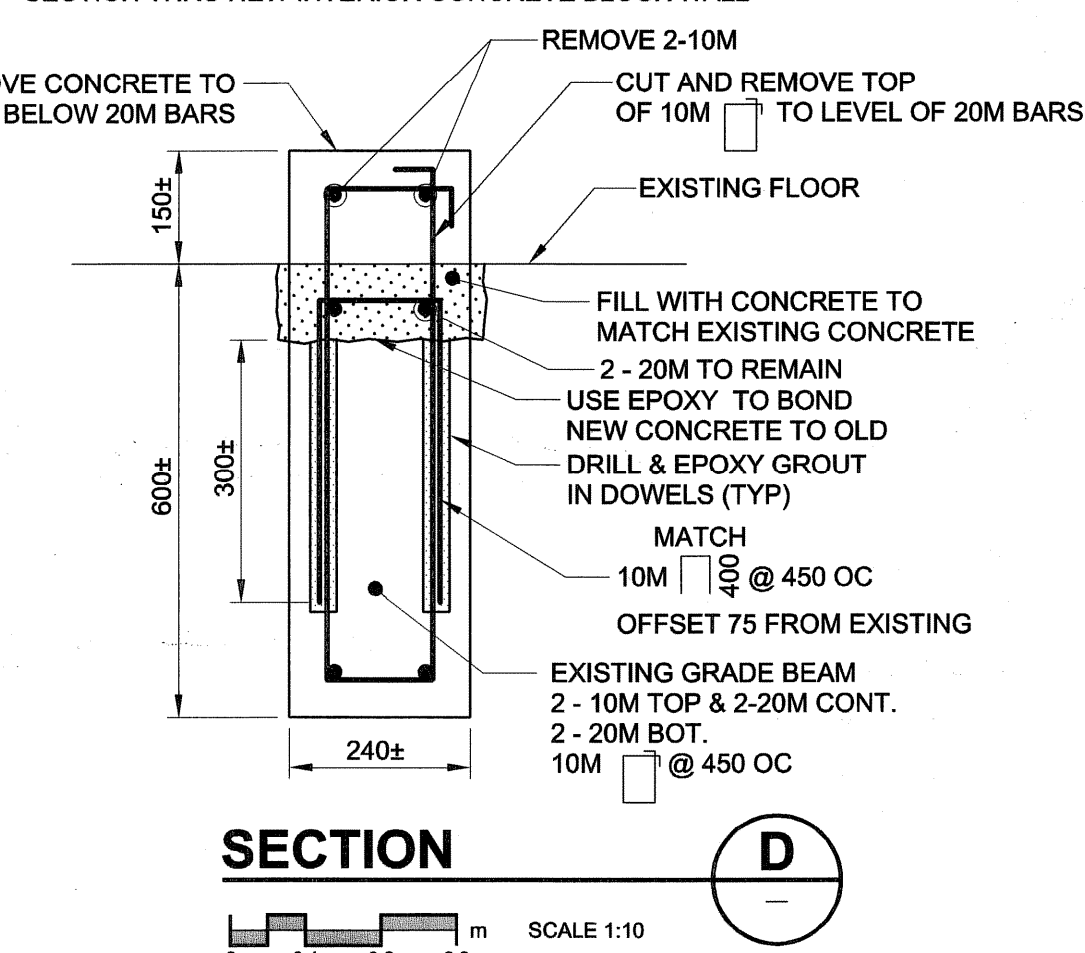
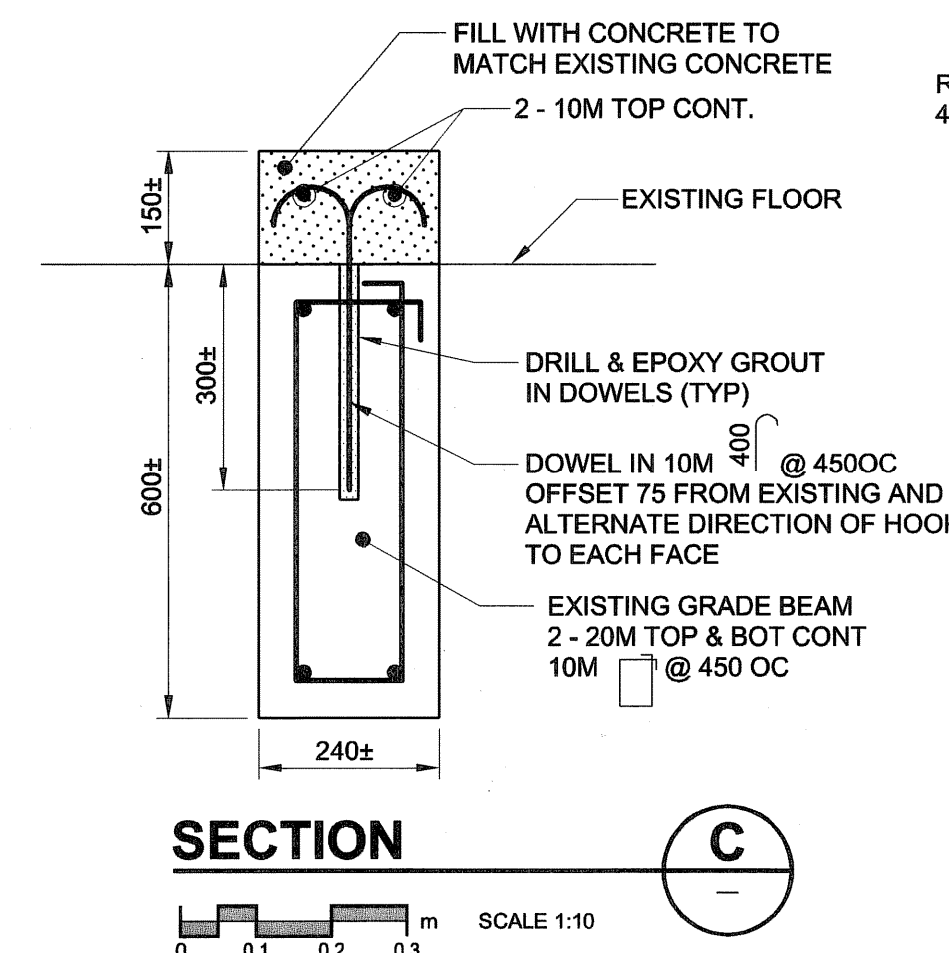
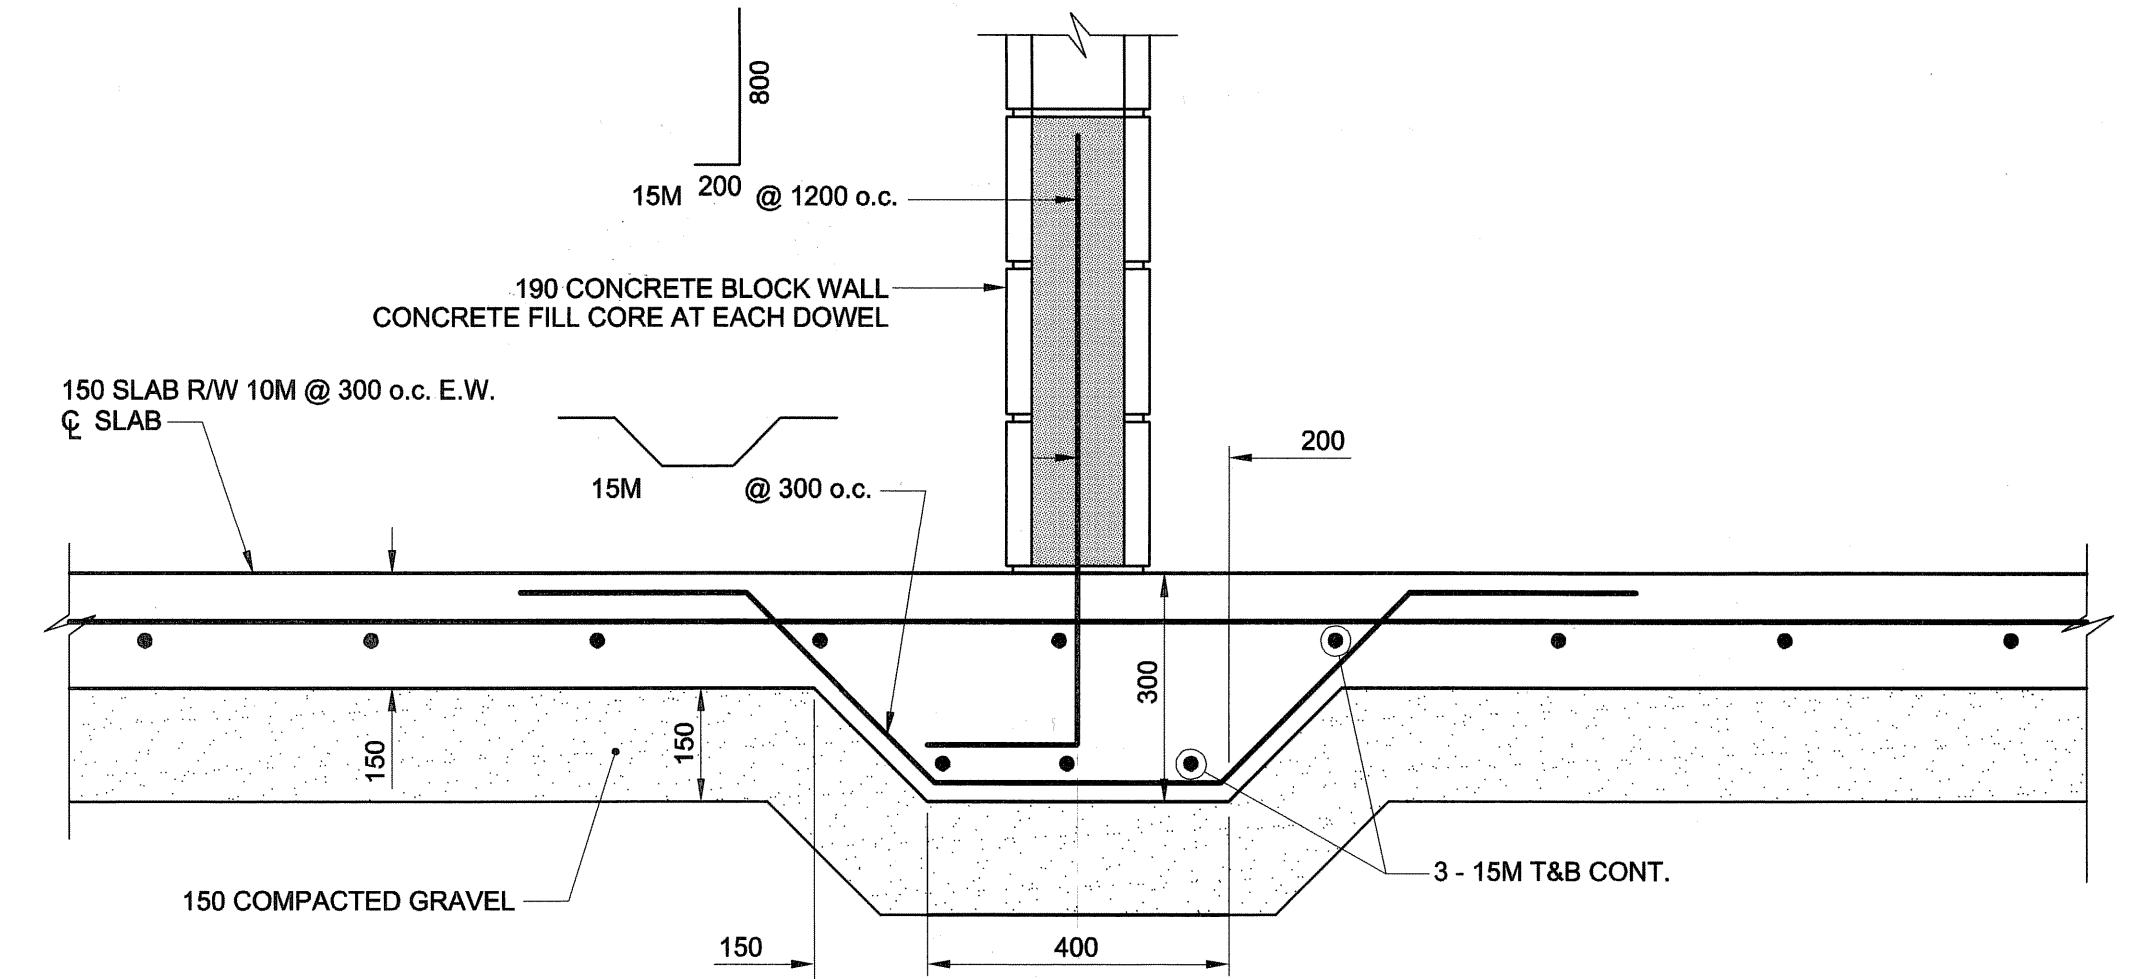
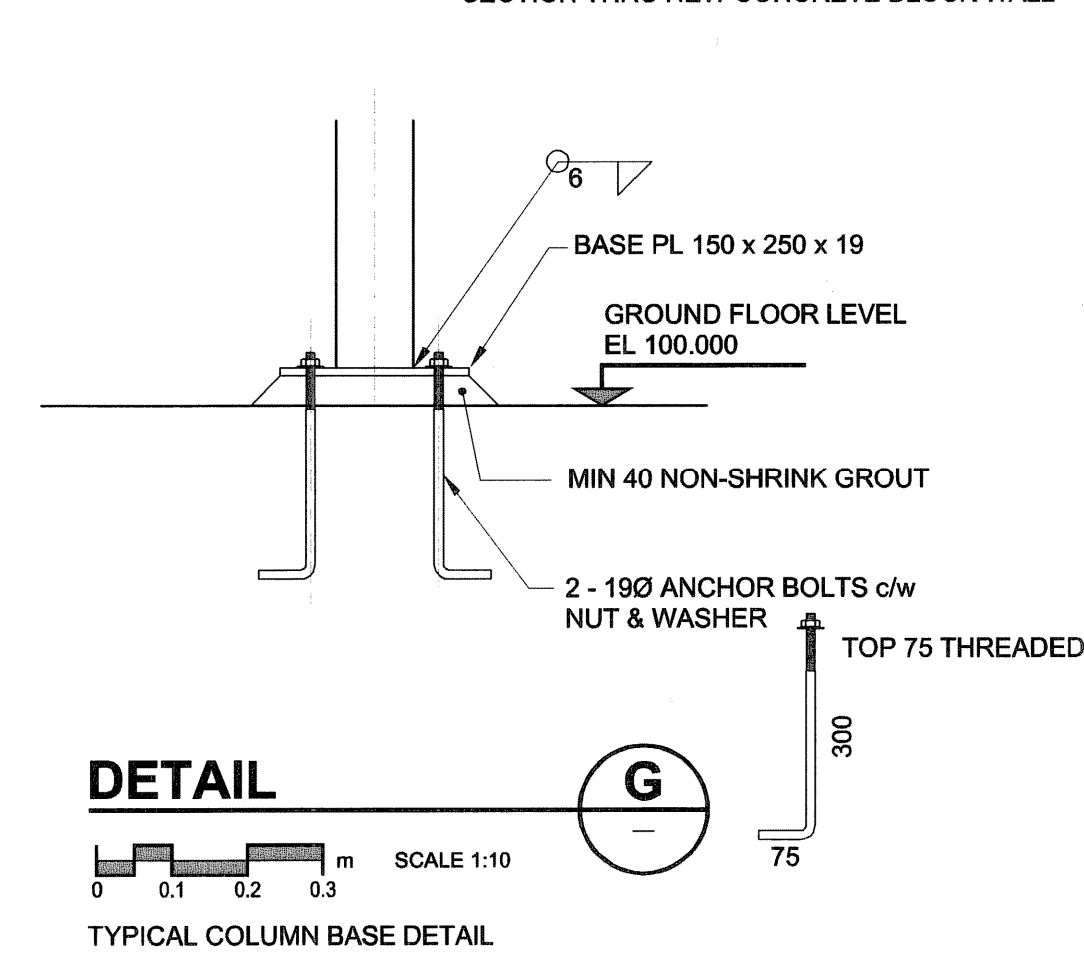
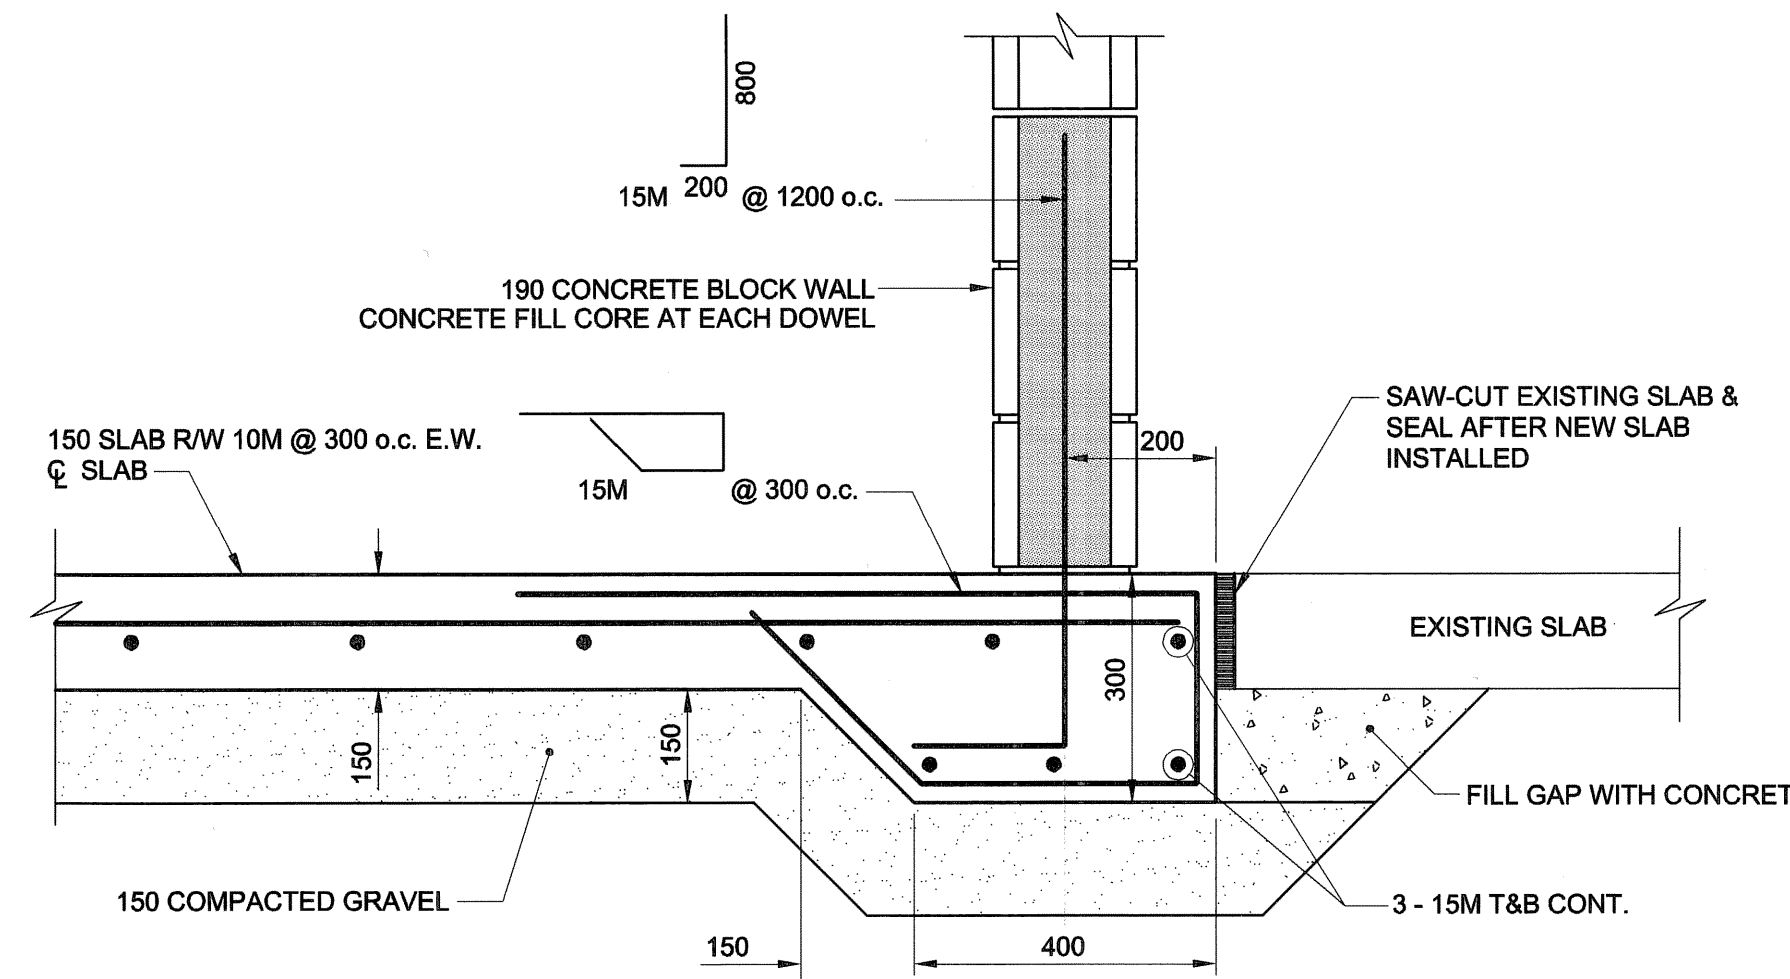


MAIN FLOOR SLAB & THICKENINGS FOR FOOTINGS  
SCALE: 1:100

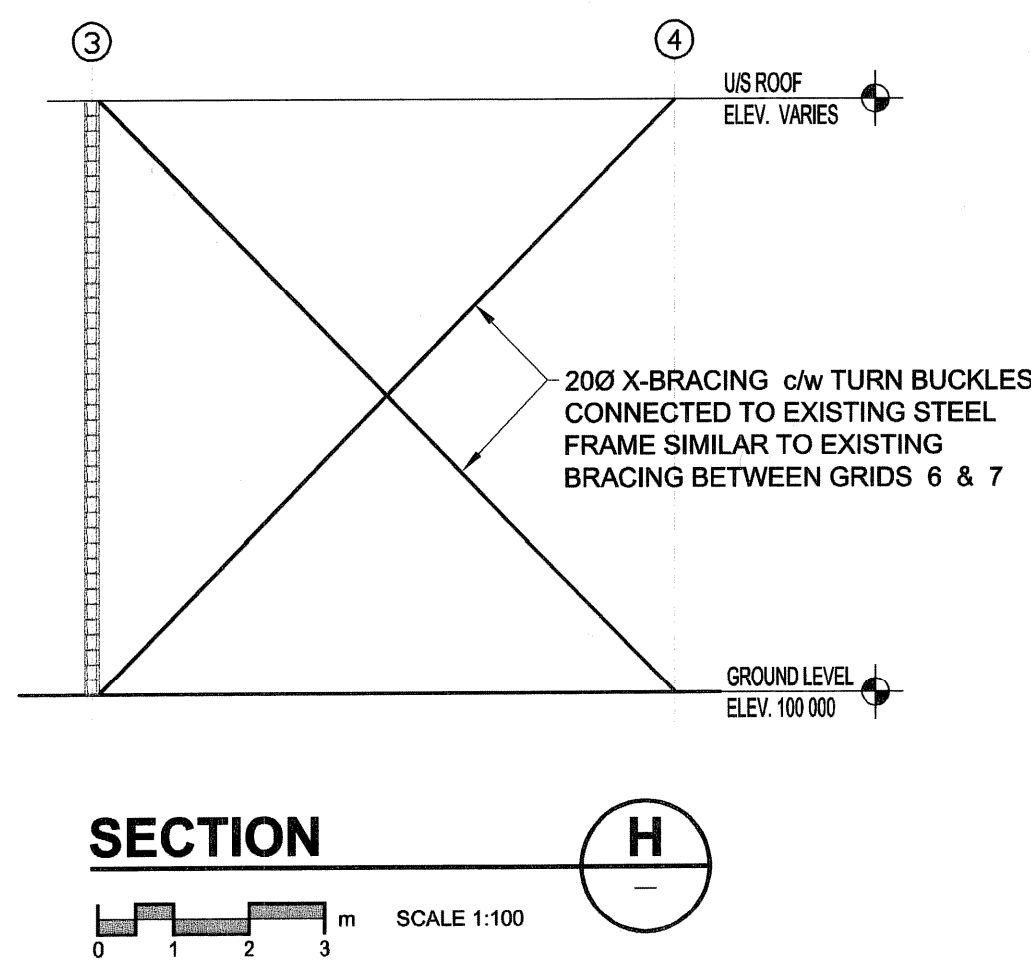


UMA | AECOM

© 2007 UMA ENGINEERING LTD. ALL RIGHTS RESERVED.

C	ISSUED FOR ADDENDUM 1	WJd	07/11/14
B	ISSUED FOR TENDER	WJd	07/11/14
A	ISSUED FOR 100% REVIEW	WJd	07/09/14
NO.	REVISION/DESCRIPTION	BY	DATE

SEALS

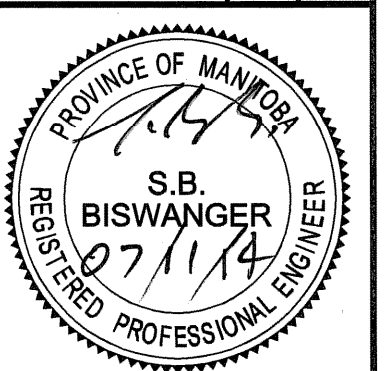

DRAWN BY	WJd	CHECKED BY	APPROVED
DATE	2007.08.10	USER APPROVAL	

Winnipeg  
CITY OF WINNIPEG  
PLANNING, PROPERTY &  
DEVELOPMENT DEPARTMENT  
CIVIC ACCOMMODATIONS DIVISION  
300 - 65 GARRY ST. R3C 4K4

PROJECT  
CONSTRUCTION OF OFFICE/GARAGE  
RENOVATIONS & STORAGE BUILDING  
AT 1539 WAVERLEY STREET

SHEET TITLE  
GARAGE - MAIN FLOOR SLAB  
PLAN AND DETAILS

SCALE	PROJECT NO.	SHEET NO.
1:500	2006-089	GAR - S1.1